


F.A.P. RTE.	SECTION	COUNTY	TOTAL SHEETS	SHEET NO.
310	*	MADISON	418	342
STA. 1+063.700		TO STA. 1+075.000		
FED. ROAD DIST. NO.		ILLINOIS FED. AID PROJECT		
* SECTION 60-14-2 & 60-14-2B				
CONTRACT NO. 76986				

F.N.A.	DESIGNED	DATE
SURVEY	BY	
NOTE BOOK	NO.	
NO.		

ORIGINAL	DATE
SURVEY	BY
NO.	

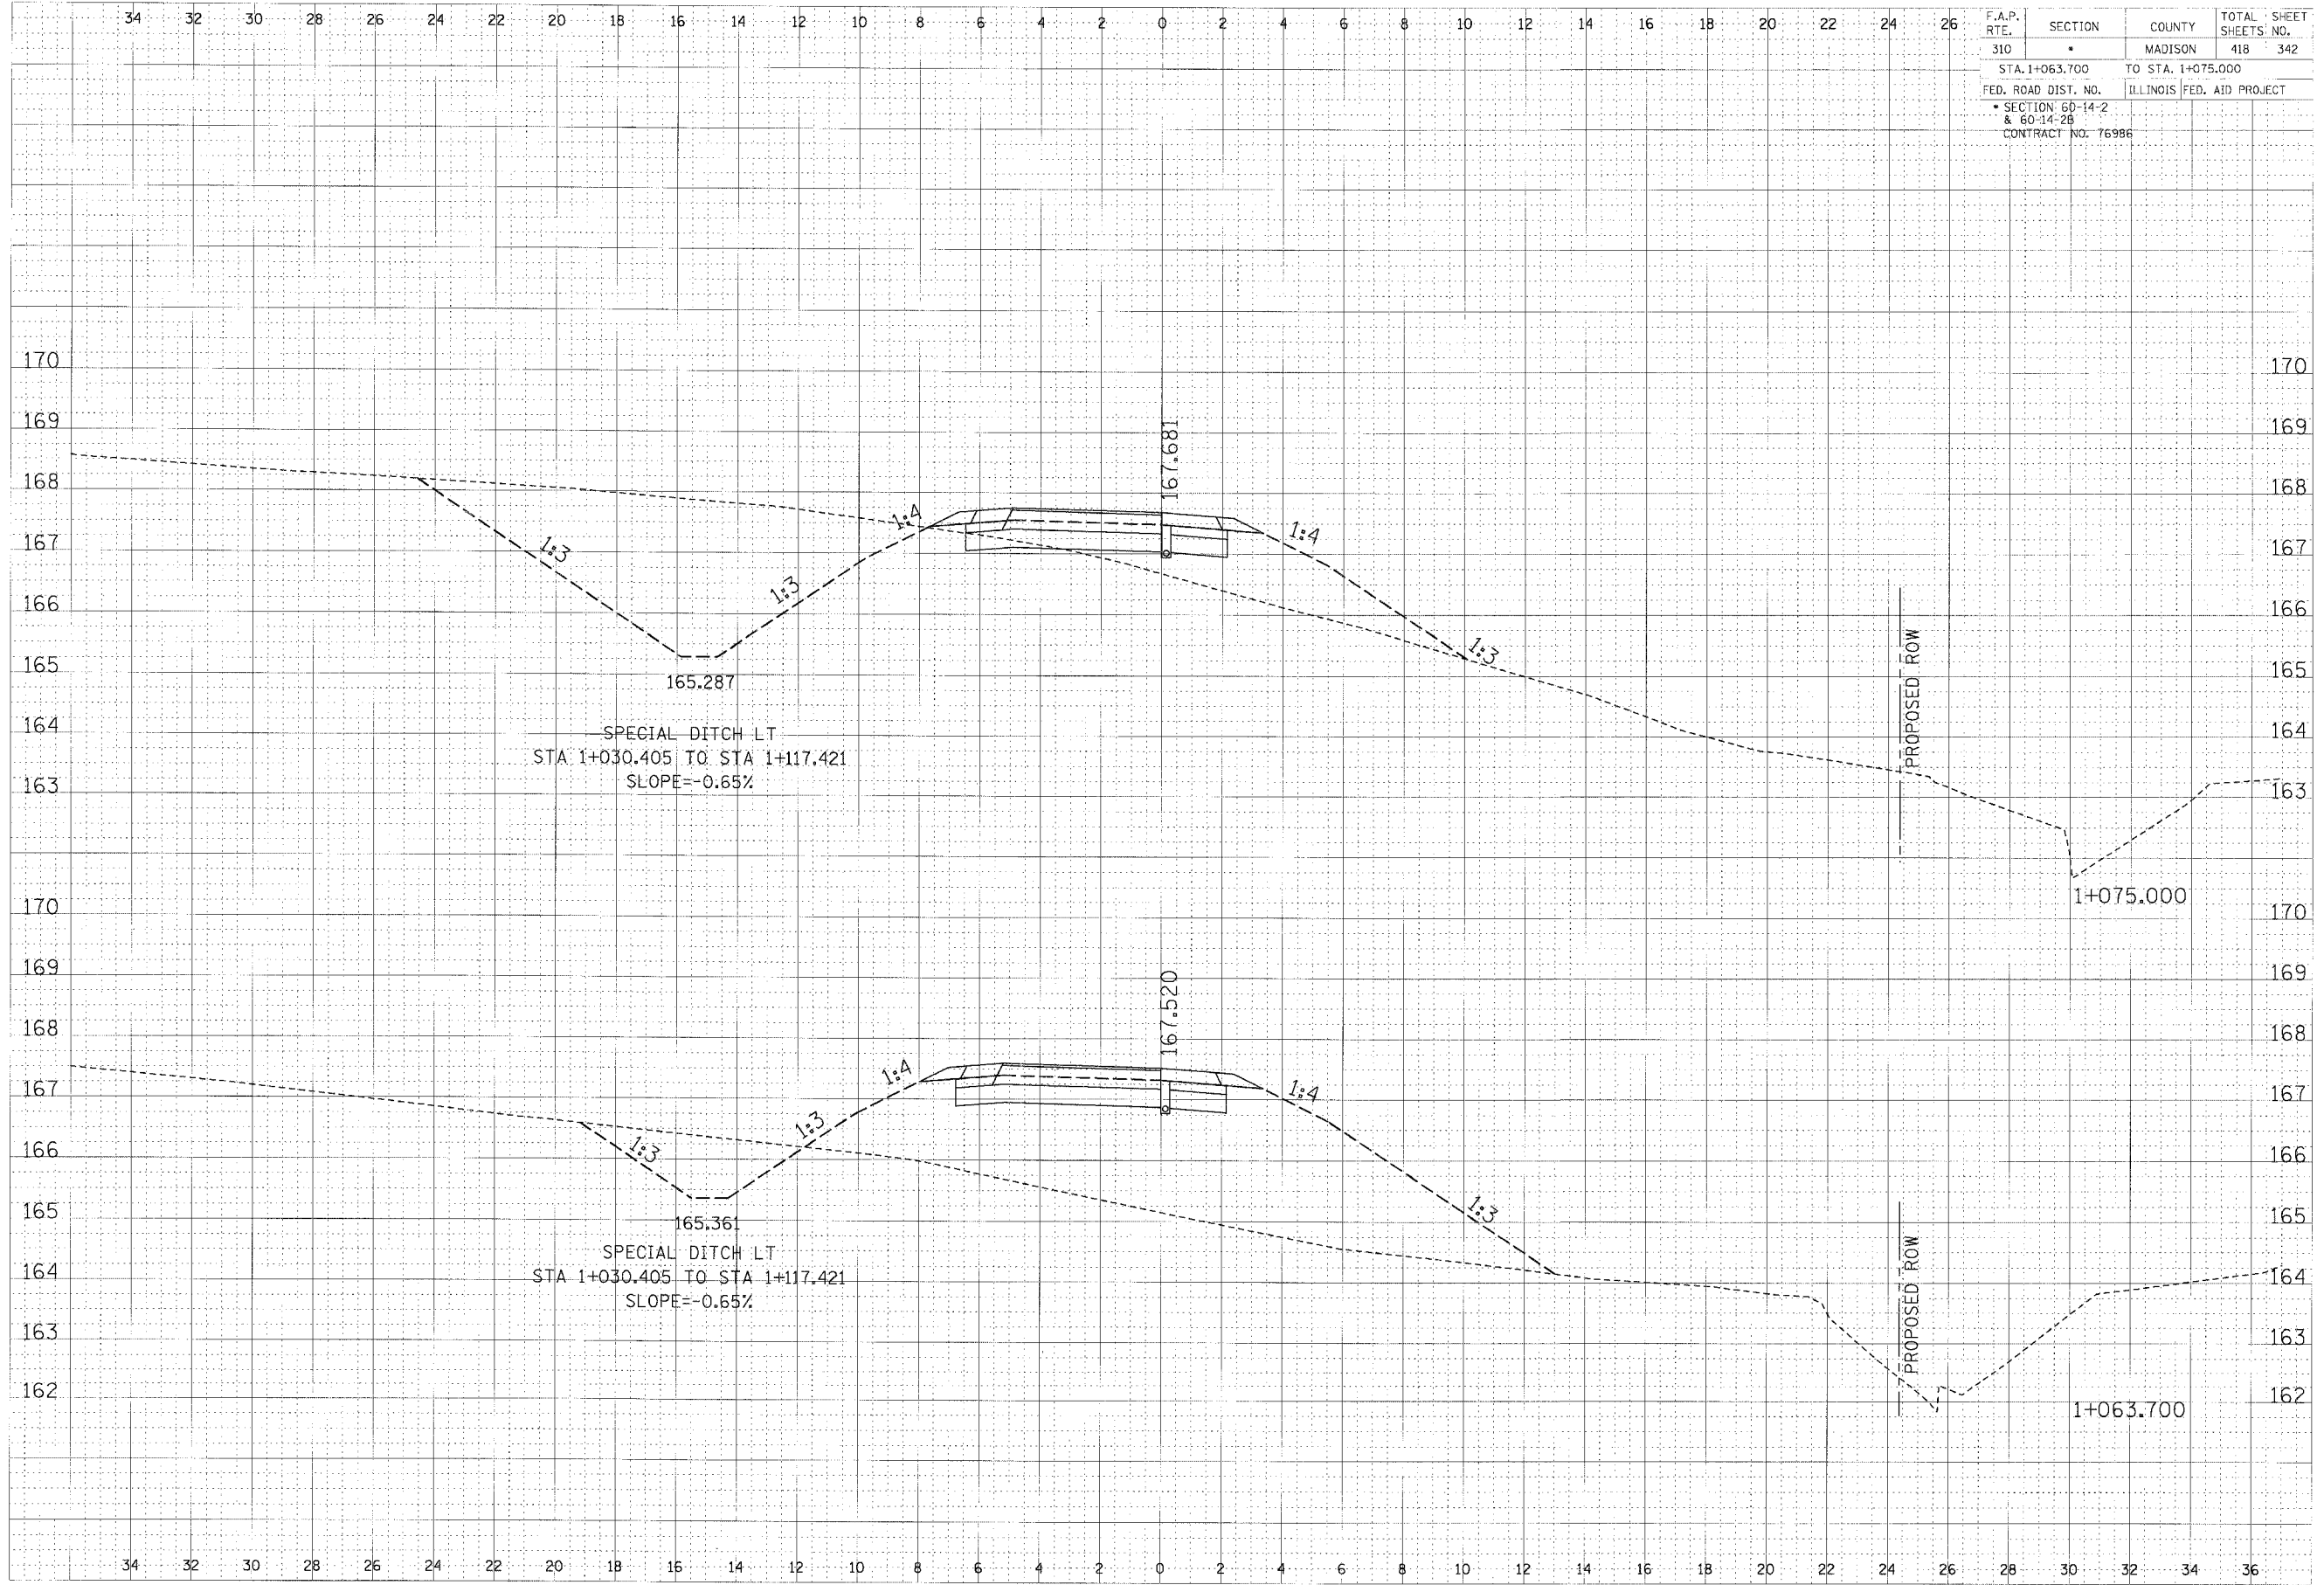

RAMP 1 CROSS SECTION, STA 1+063.700 TO STA 1+075.000