


F.A.P. RTE.	SECTION	COUNTY	TOTAL SHEETS	SHEET NO.
310	•	MADISON	418	344
STA. 1+150.000		TO STA. 1+175.000		
FED. ROAD DIST. NO.		ILLINOIS FED. AID PROJECT		
• SECTION 60-14-2 & 60-14-2B				
CONTRACT NO. 76986				
				171
				170
				169
				168
				167
				166
				165
				164
				163
				162
				170
				169
				168
				167
				166
				165
				164
				163
				162
				161

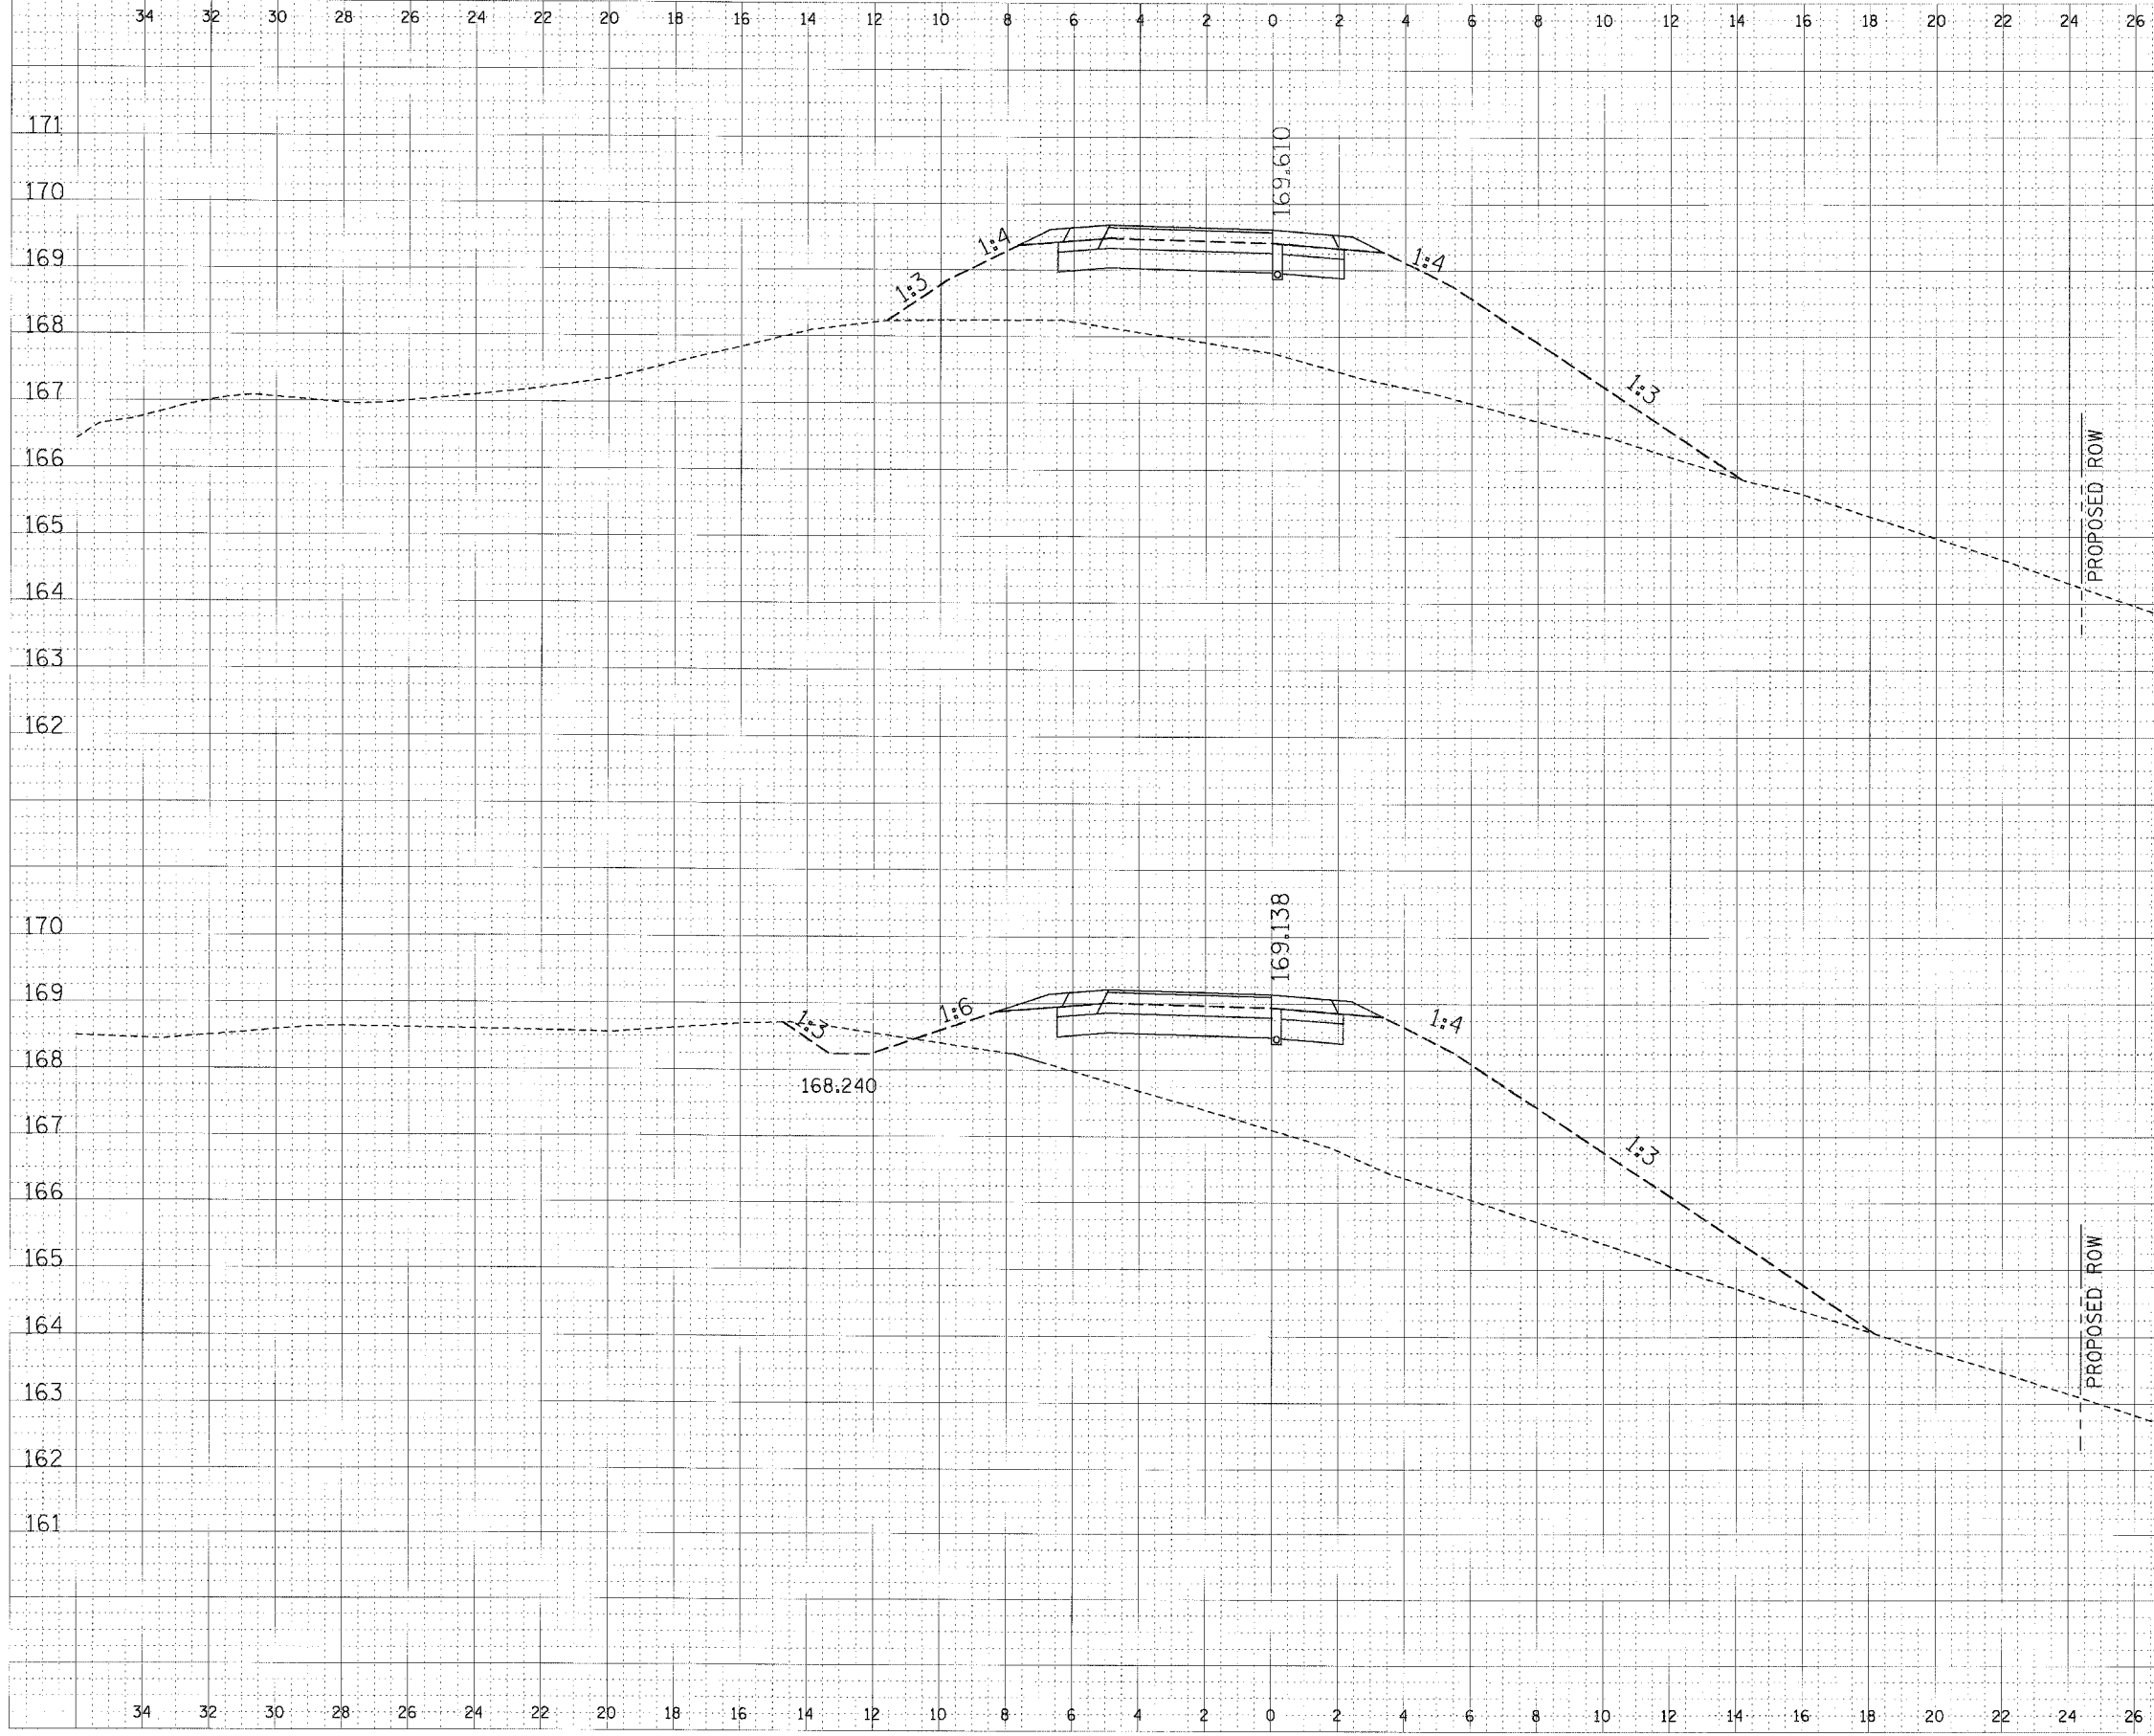

FINAL	DATE
SURVEY	BY
NOTED	BY
NO.	DATE

ORIGINAL	DATE
SURVEY	BY
NOTED	BY
NO.	DATE

RAMP 1 CROSS SECTION, STA 1+150.000 TO STA 1+175.000