


F.A.P. RTE.	SECTION	COUNTY	TOTAL SHEETS	SHEET NO.
310		MADISON	418	351
STA. 1+325.000		TO STA. 1+375.000		
FED. ROAD DIST. NO.		ILLINOIS FED. AID PROJECT		
SECTION 60-14-2 & 60-14-2B				
CONTRACT NO. 76986				

FINAL SURVEY	BY	DATE
REVISIONS		
NOTE BOOK		
NO.		

ORIGINAL SURVEY	BY	DATE
REVISIONS		
NOTE BOOK		
NO.		

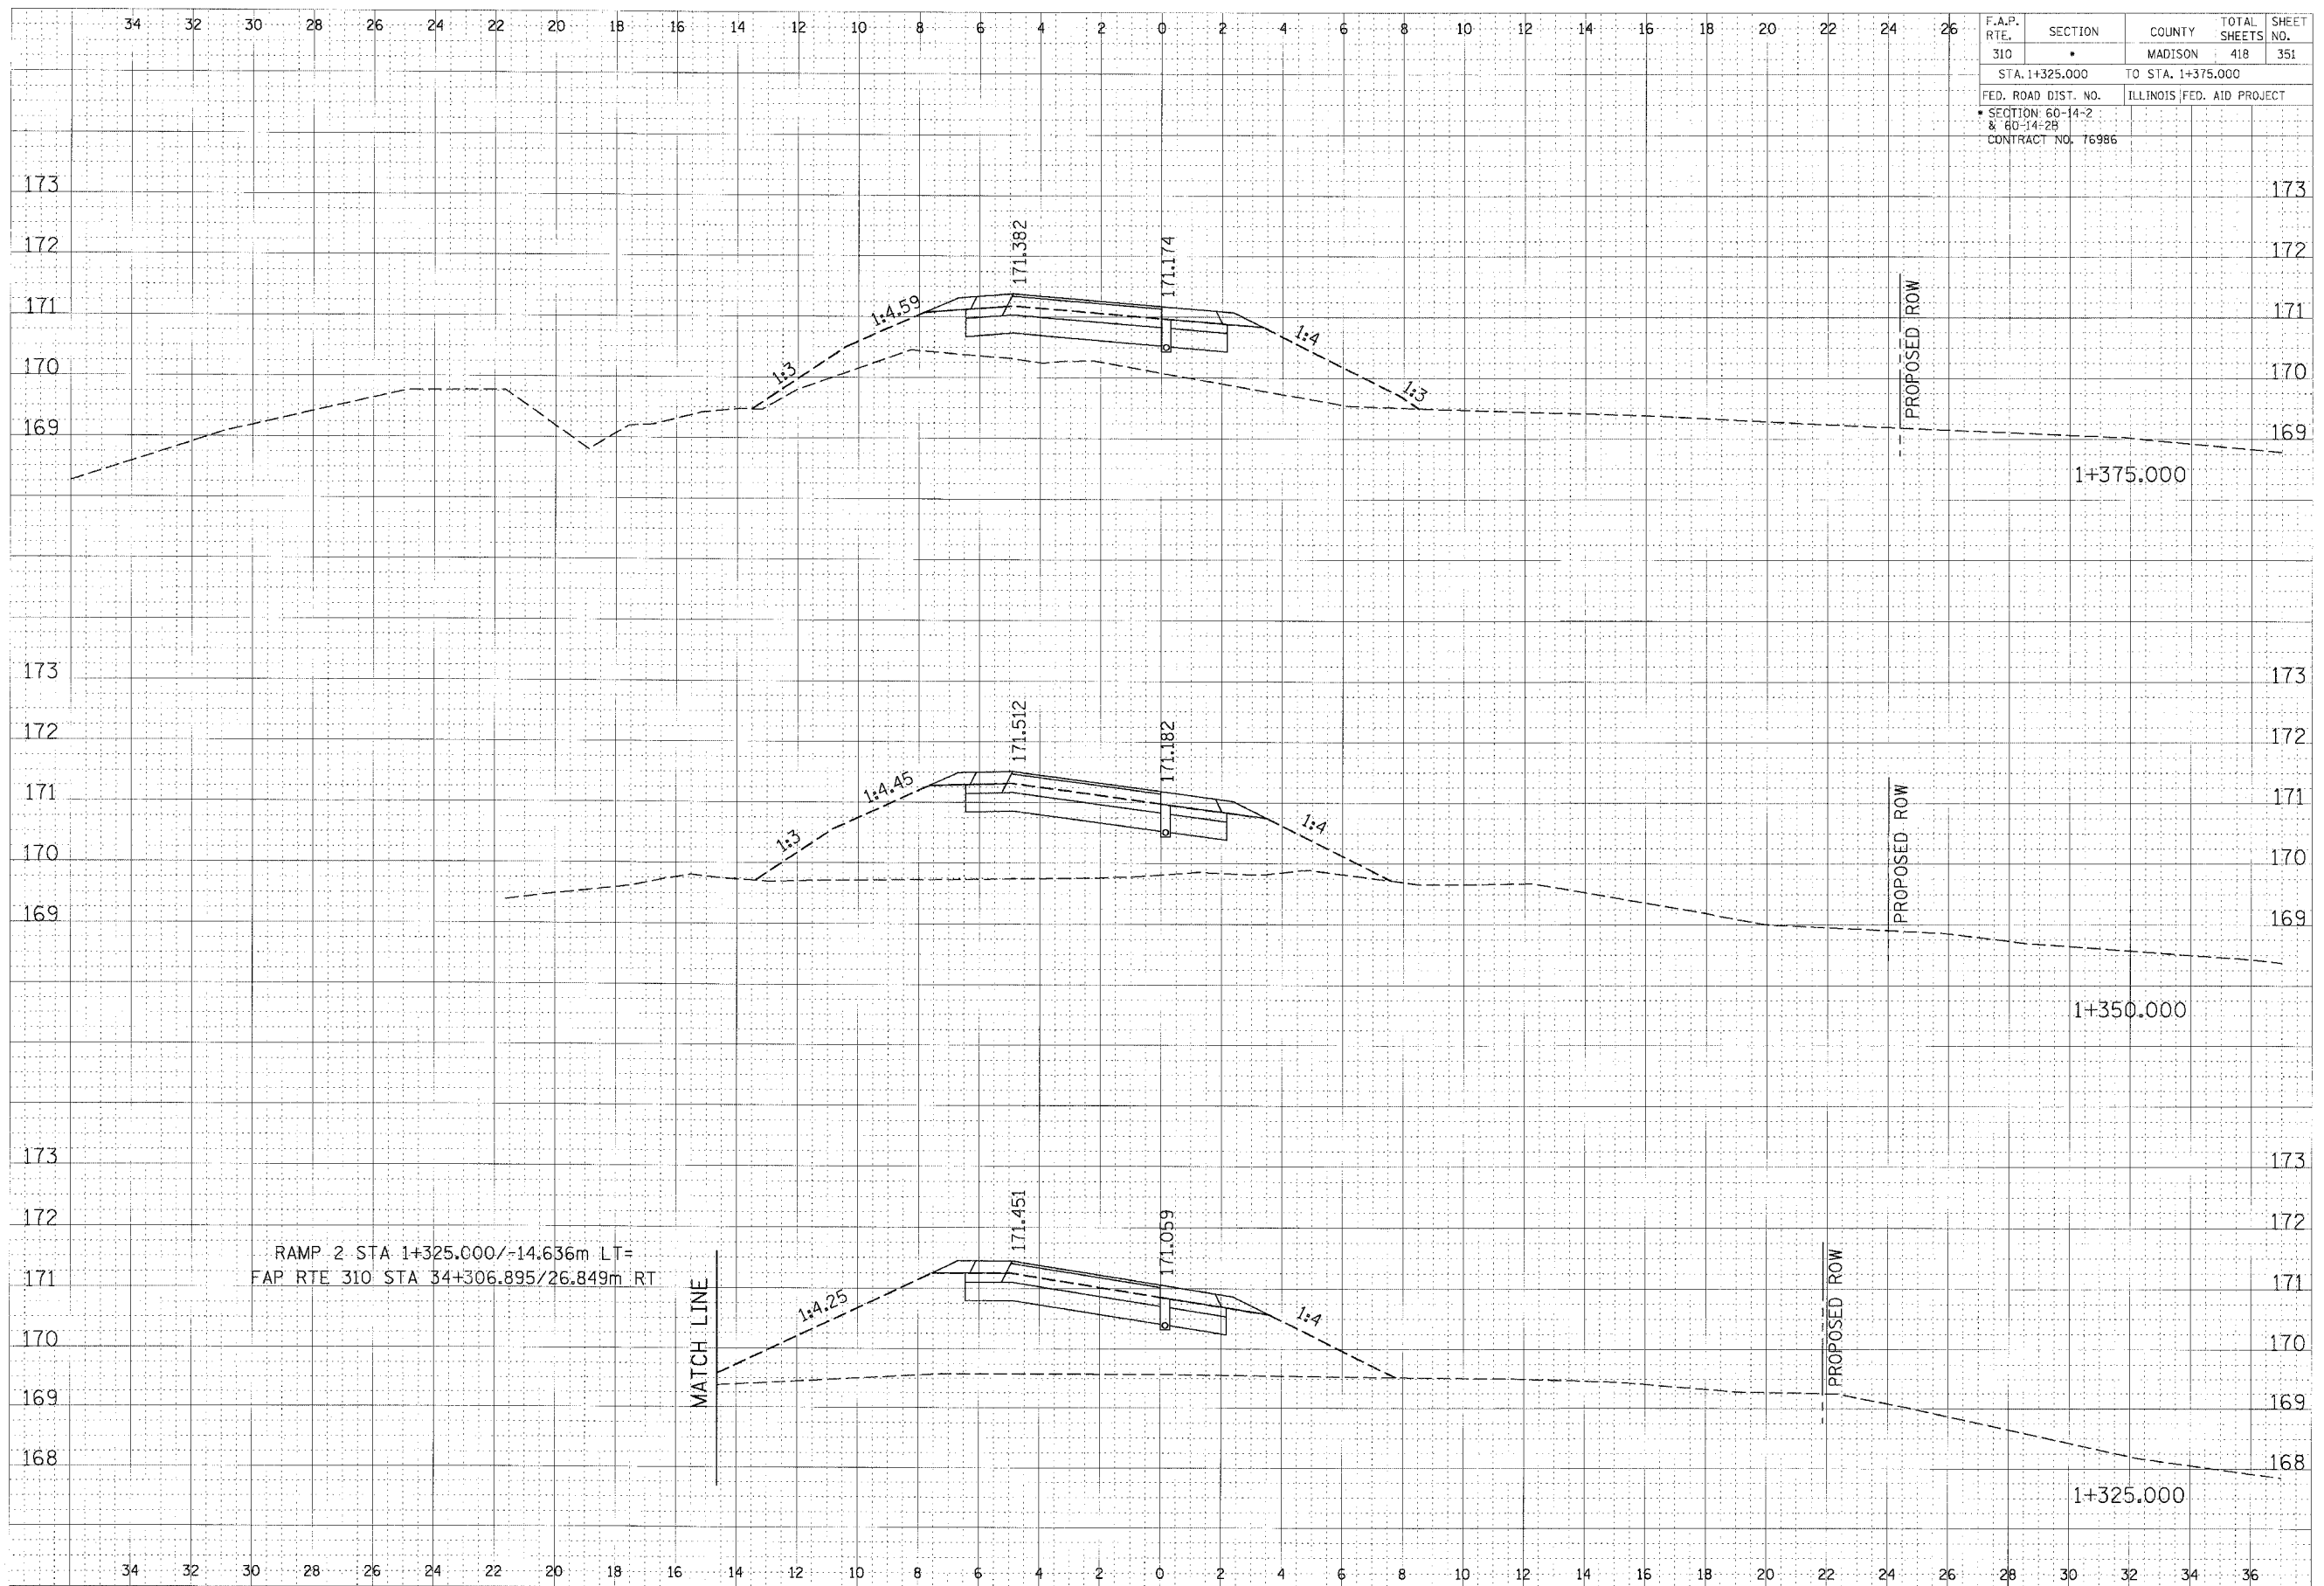

RAMP 2 STA 1+325.000/-14.636m LT=
FAP RTE 310 STA 34+306.895/26.849m RT

RAMP 2 CROSS SECTION, STA 1+325.000 TO STA 1+375.000

\\p01v001\p01\m02\001_001.dwg 1/19/2007 8:12:48 PM