


F.A.P. RTE.	SECTION	COUNTY	TOTAL SHEETS	SHEET NO.
310	*	MADISON	418	352
STA. 1+400.000 TO STA. 1+425.000				
FED. ROAD DIST. NO. ILLINOIS FED. AID PROJECT				
* SECTION 60-14-2 & 60-14-2B				
CONTRACT NO. 76986				

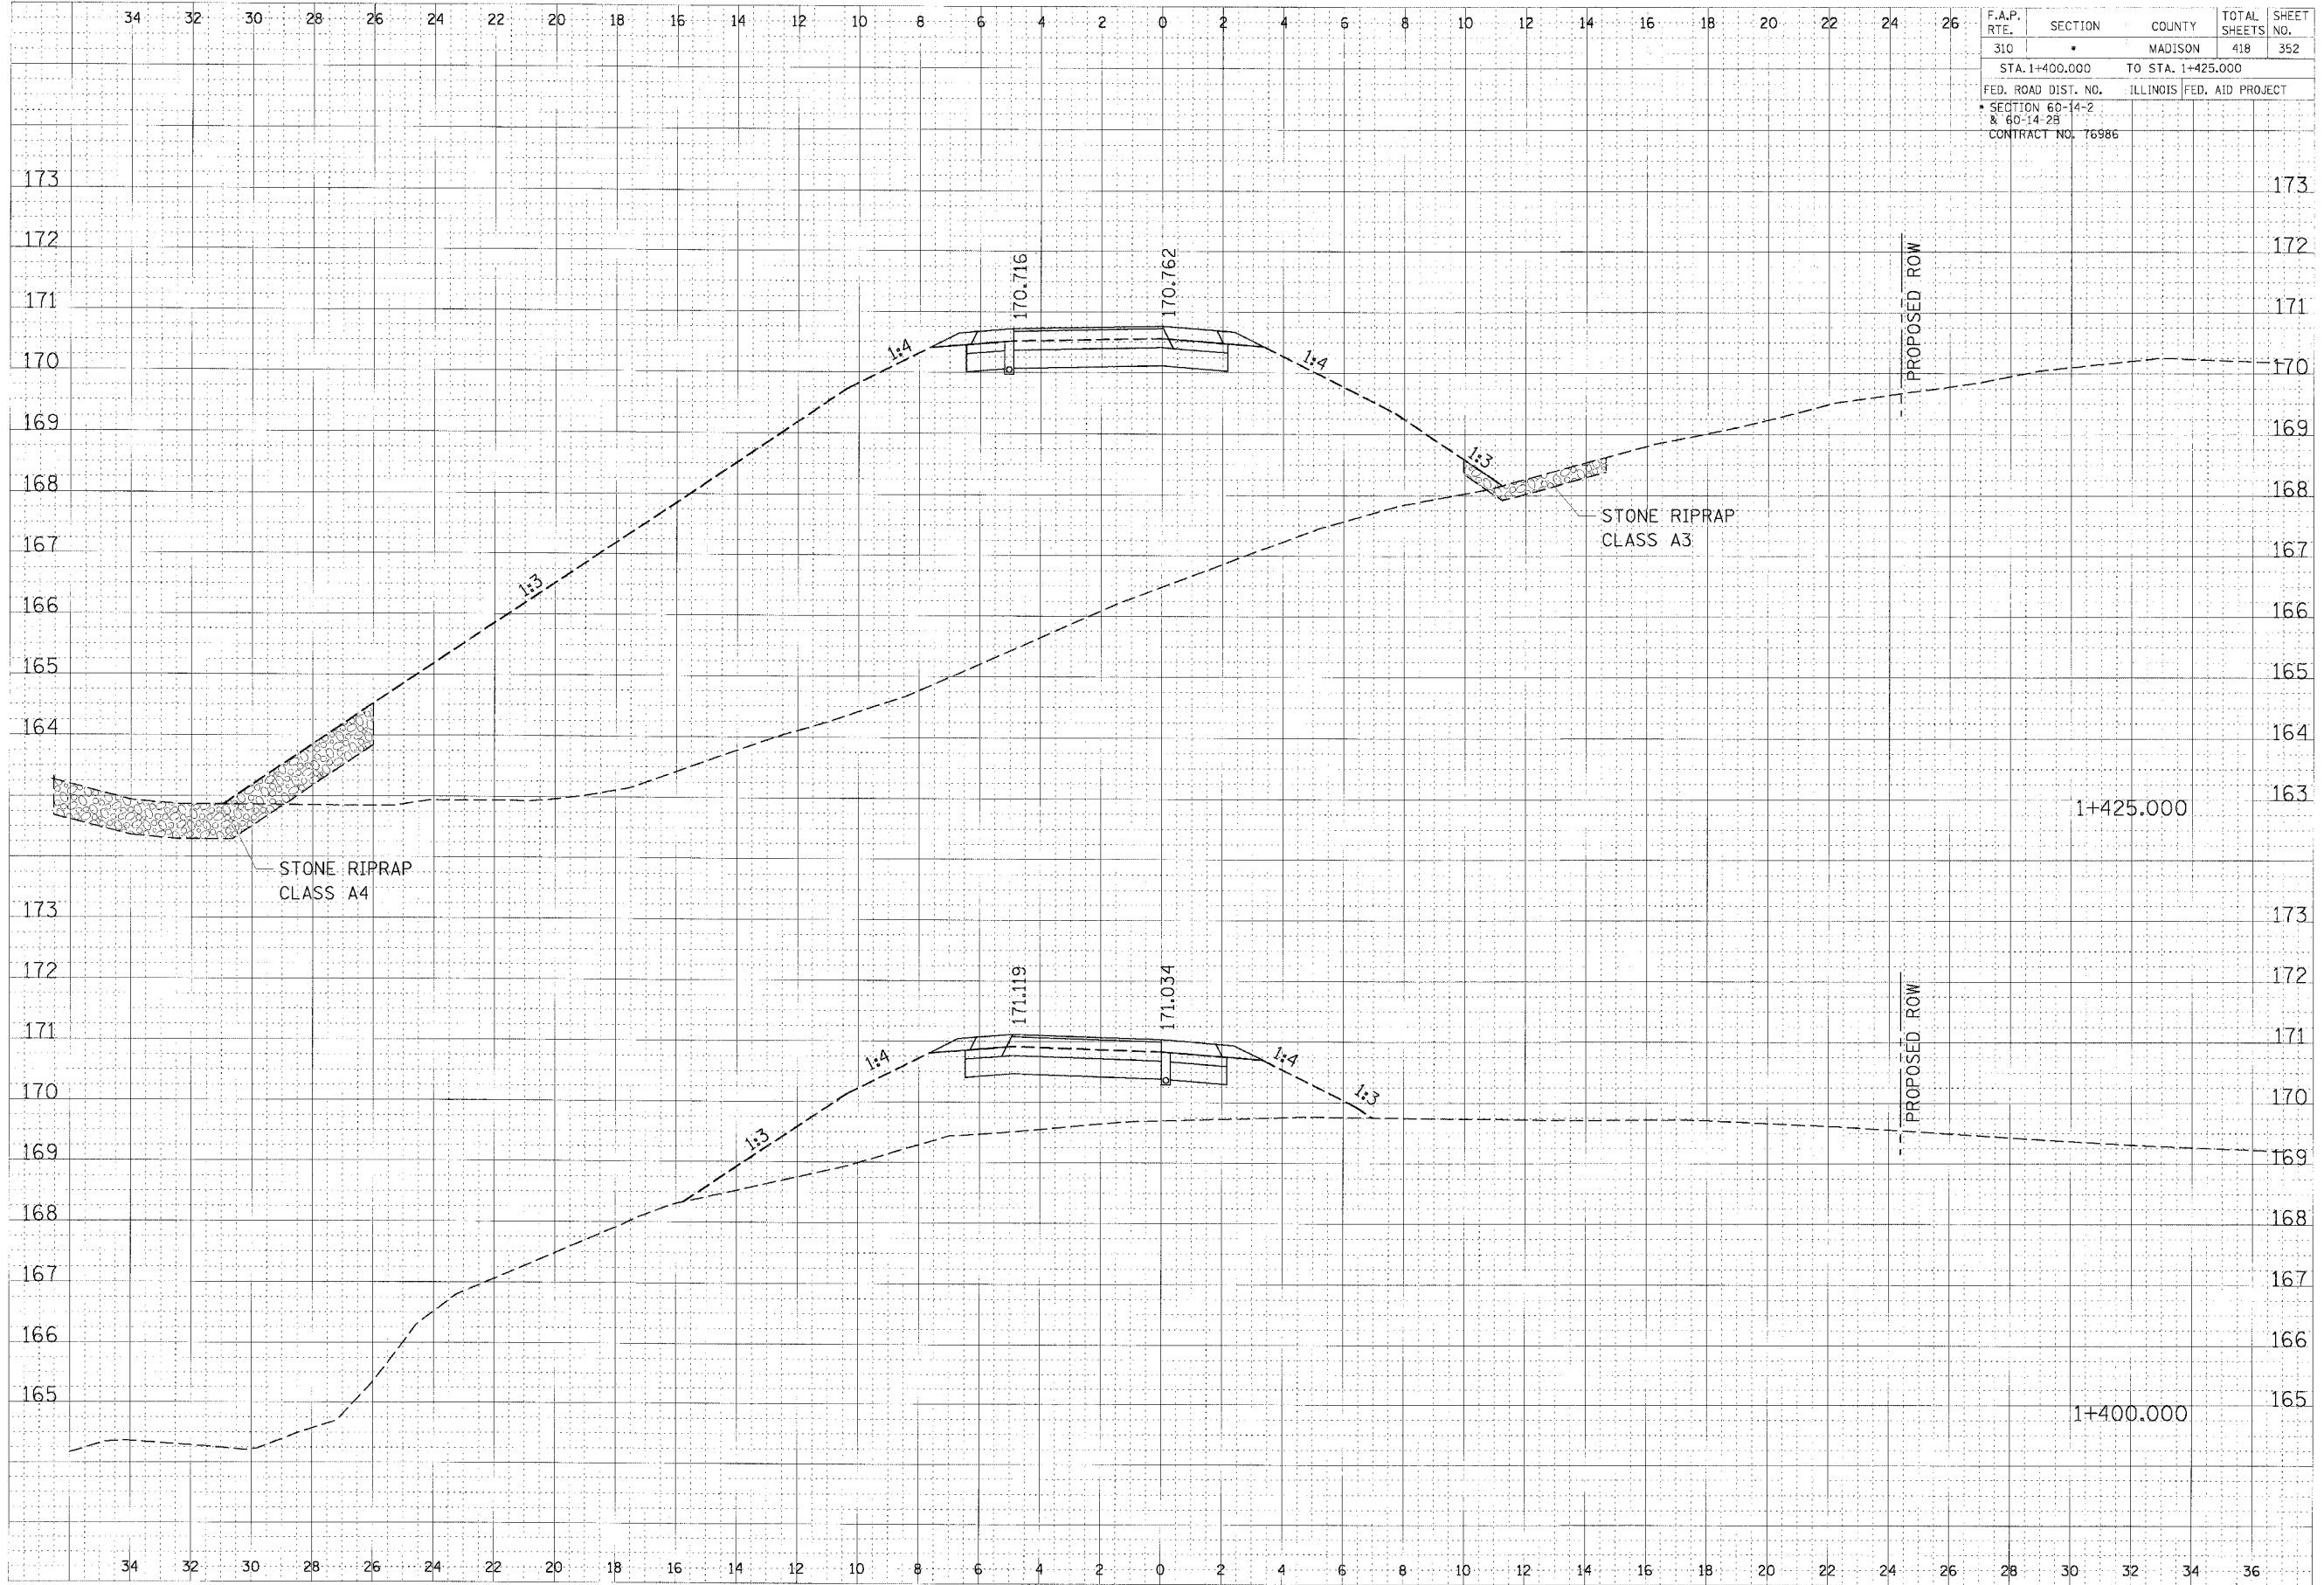

FINAL SURVEY	DATE
BY	
REVISIONS	
NO.	

ORIGINAL SURVEY	DATE
BY	
REVISIONS	
NO.	

RAMP 2 CROSS SECTION, STA 1+400.000 TO STA 1+425.000