



F.A.P. RTE.	SECTION	COUNTY	TOTAL SHEETS	SHEET NO.
310	*	MADISON	418	353
STA. 1+450.000 TO STA. 1+475.000				
FED. ROAD DIST. NO.		ILLINOIS FED. AID PROJECT		
SECTION 60-14-2 & 60-14-2B				
CONTRACT NO. 76986				

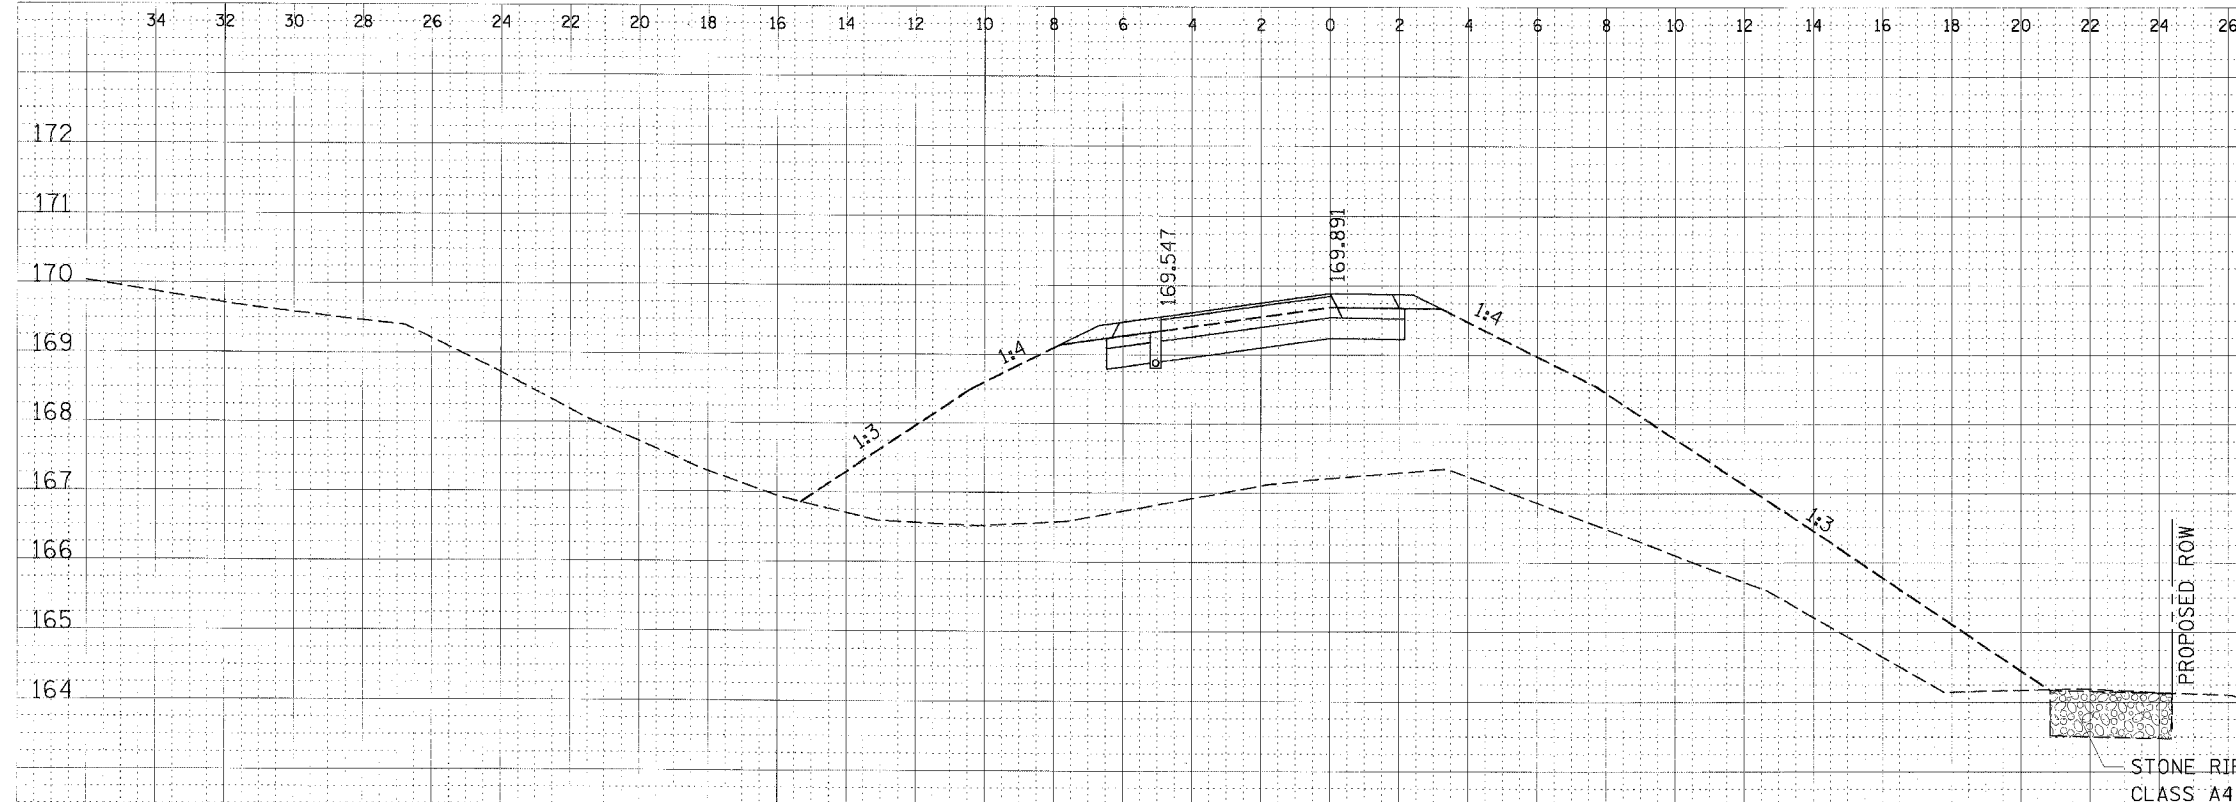

DATE	BY

DATE	BY

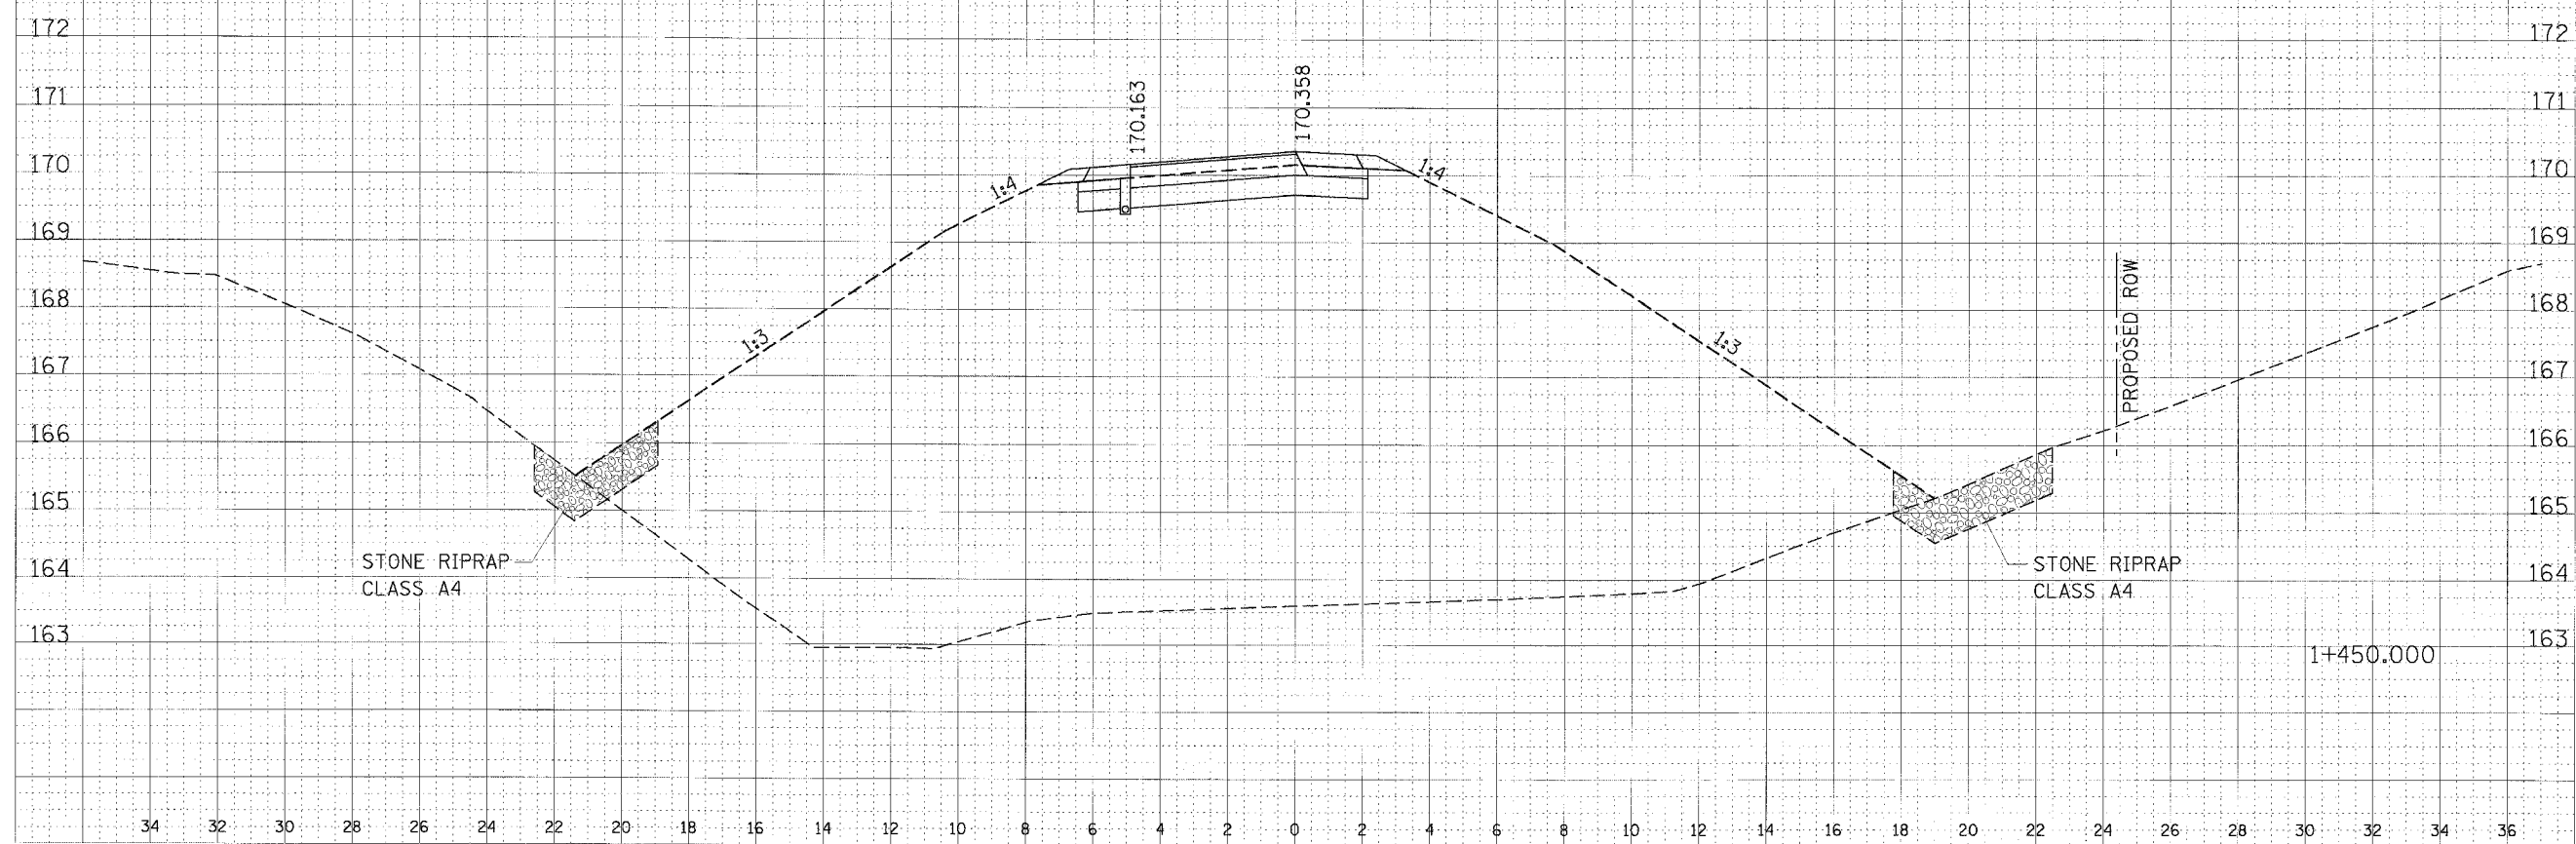

RAMP 2 CROSS SECTION, STA 1+450.000 TO STA 1+475.000