


F.A.P. RTE.	SECTION	COUNTY	TOTAL SHEETS	SHEET NO.
310	•	MADISON	418	354
STA. 1+500.000		TO STA. 1+525.000		
FED. ROAD DIST. NO.	ILLINOIS	FED. AID PROJECT		
SECTION 60-14-2 & 60-14-2B				
CONTRACT NO. 76986				

DATE	BY
NO. OF SHEETS	DATE CHECKED
NO. OF SHEETS	DATE CHECKED

DATE	BY
NO. OF SHEETS	DATE CHECKED
NO. OF SHEETS	DATE CHECKED

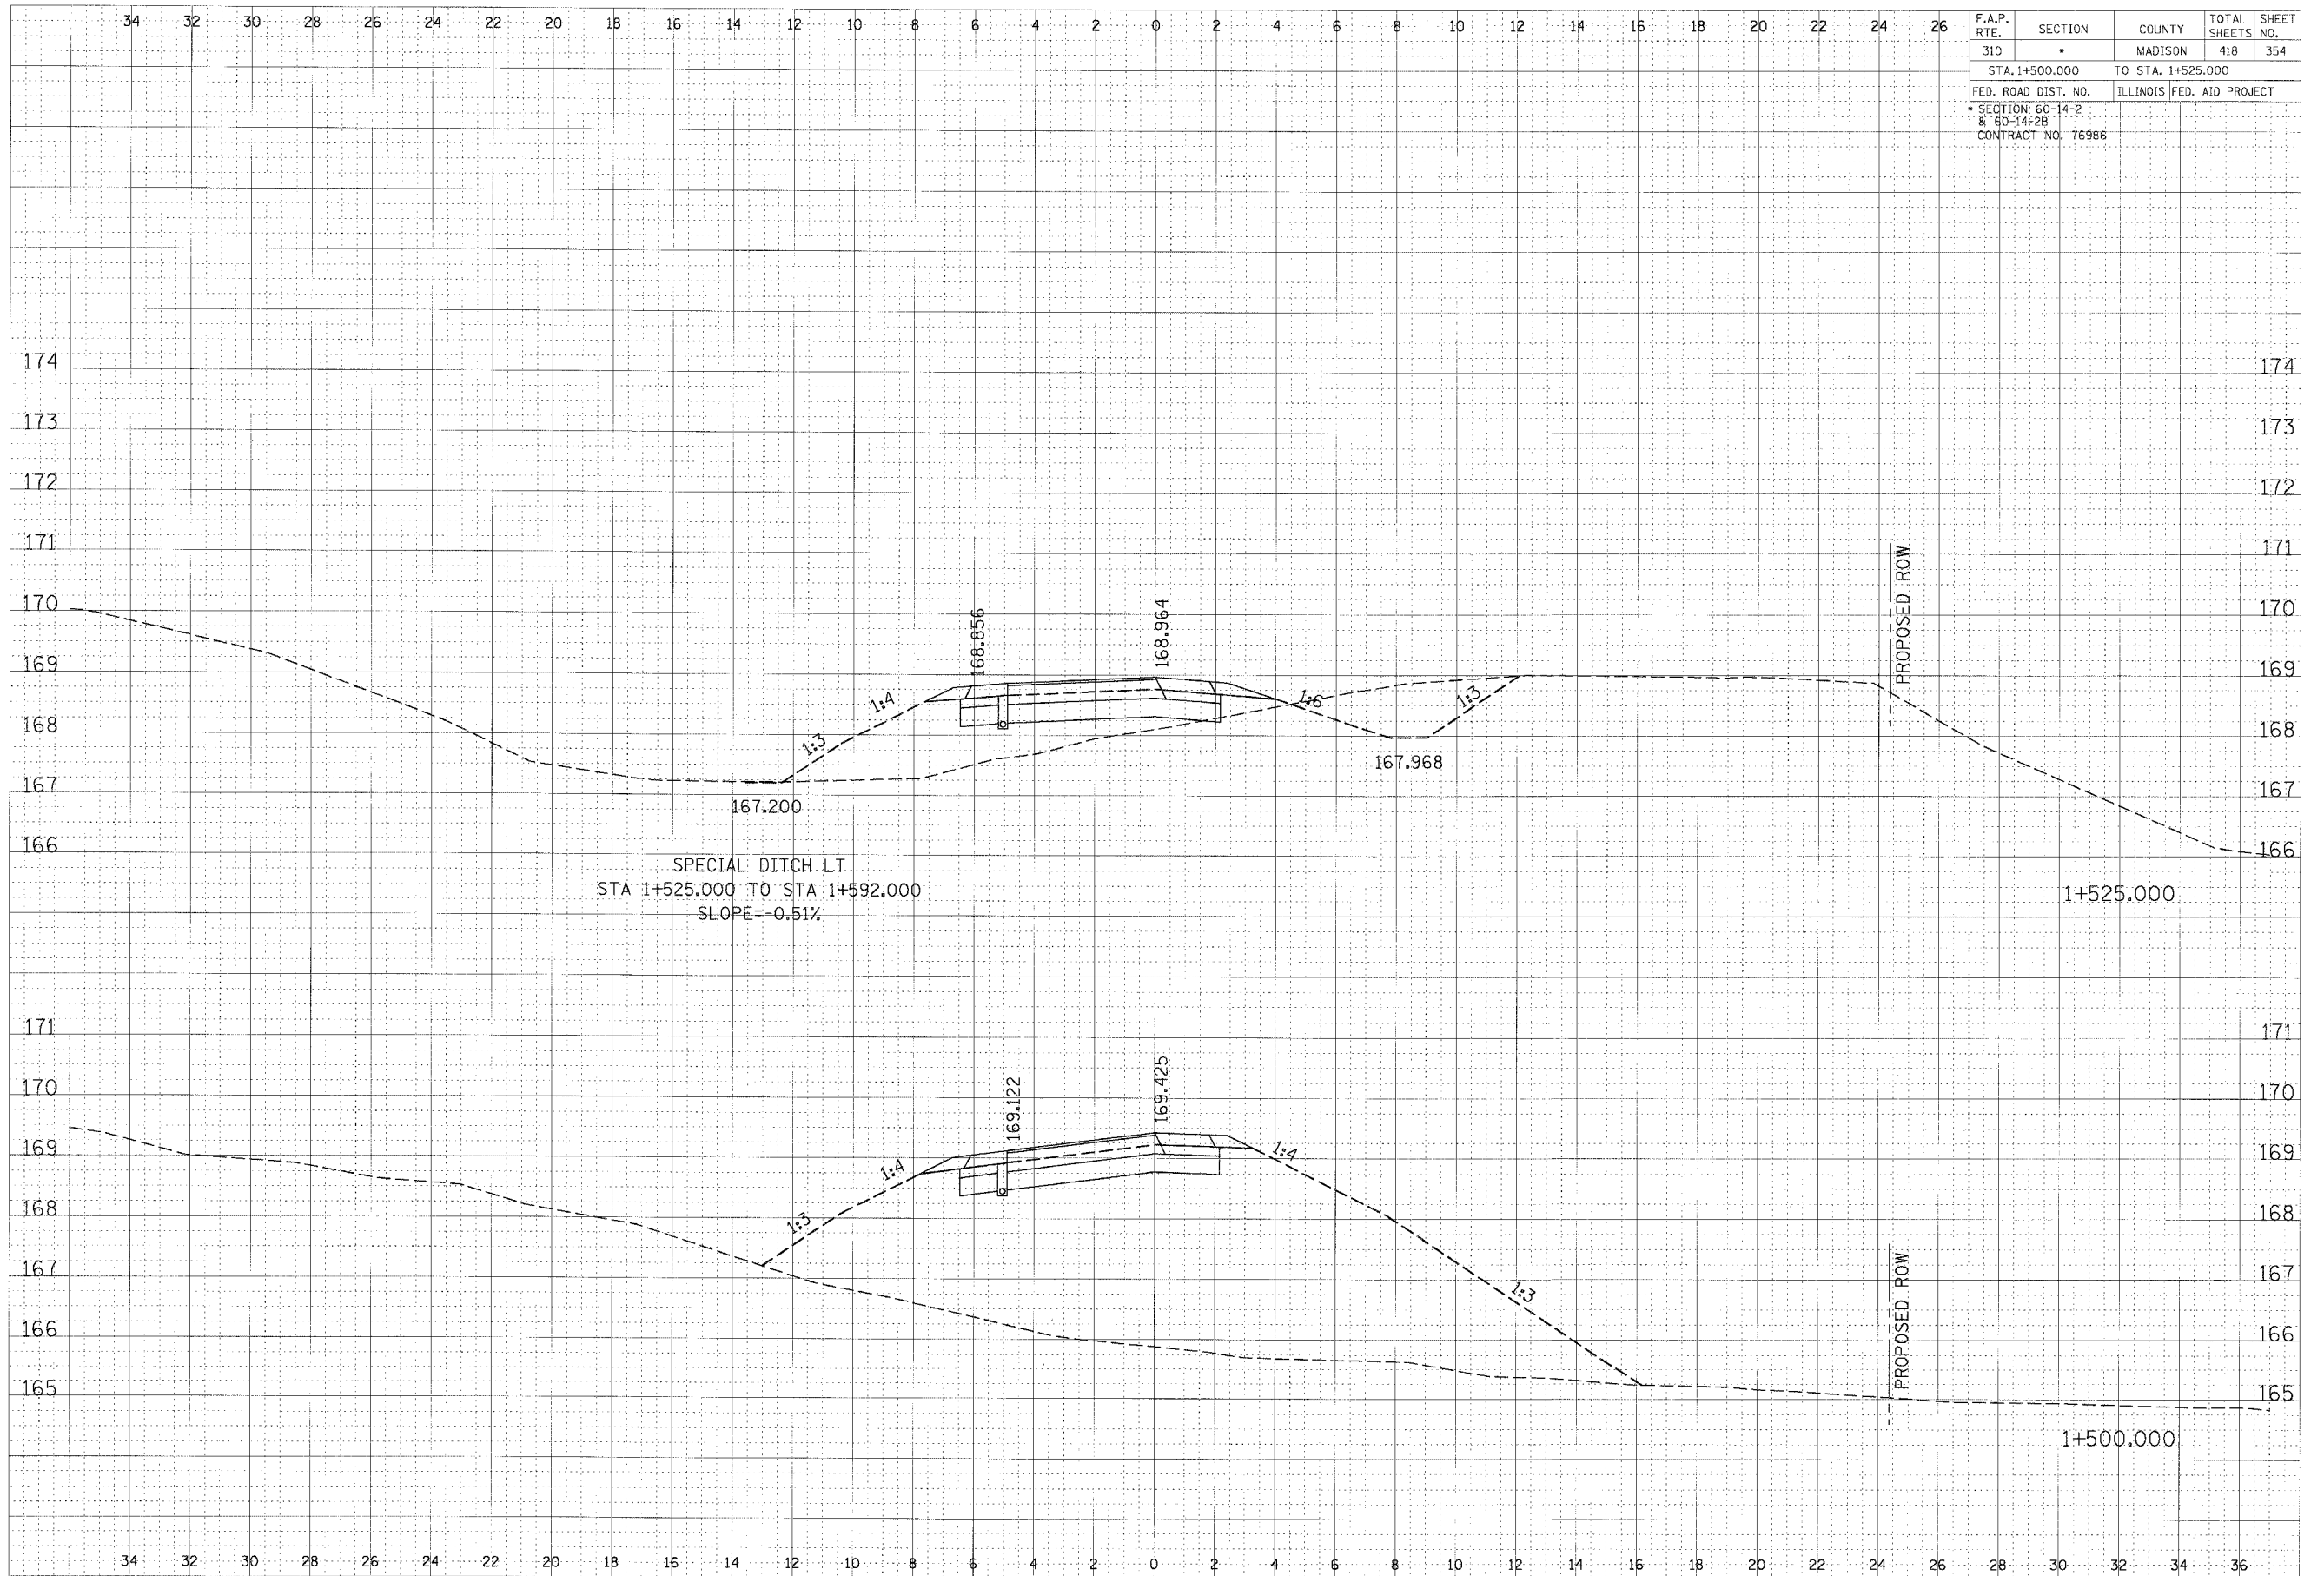

RAMP 2 CROSS SECTION, STA 1+500.000 TO STA 1+525.000