


DATE	BY
APPROVED	PLOTTED
REVISIONS	REVISIONS
NOTE BOOK	NOTE BOOK
AREAS CHECKED	AREAS CHECKED

DATE	BY
APPROVED	PLOTTED
REVISIONS	REVISIONS
NOTE BOOK	NOTE BOOK
AREAS CHECKED	AREAS CHECKED

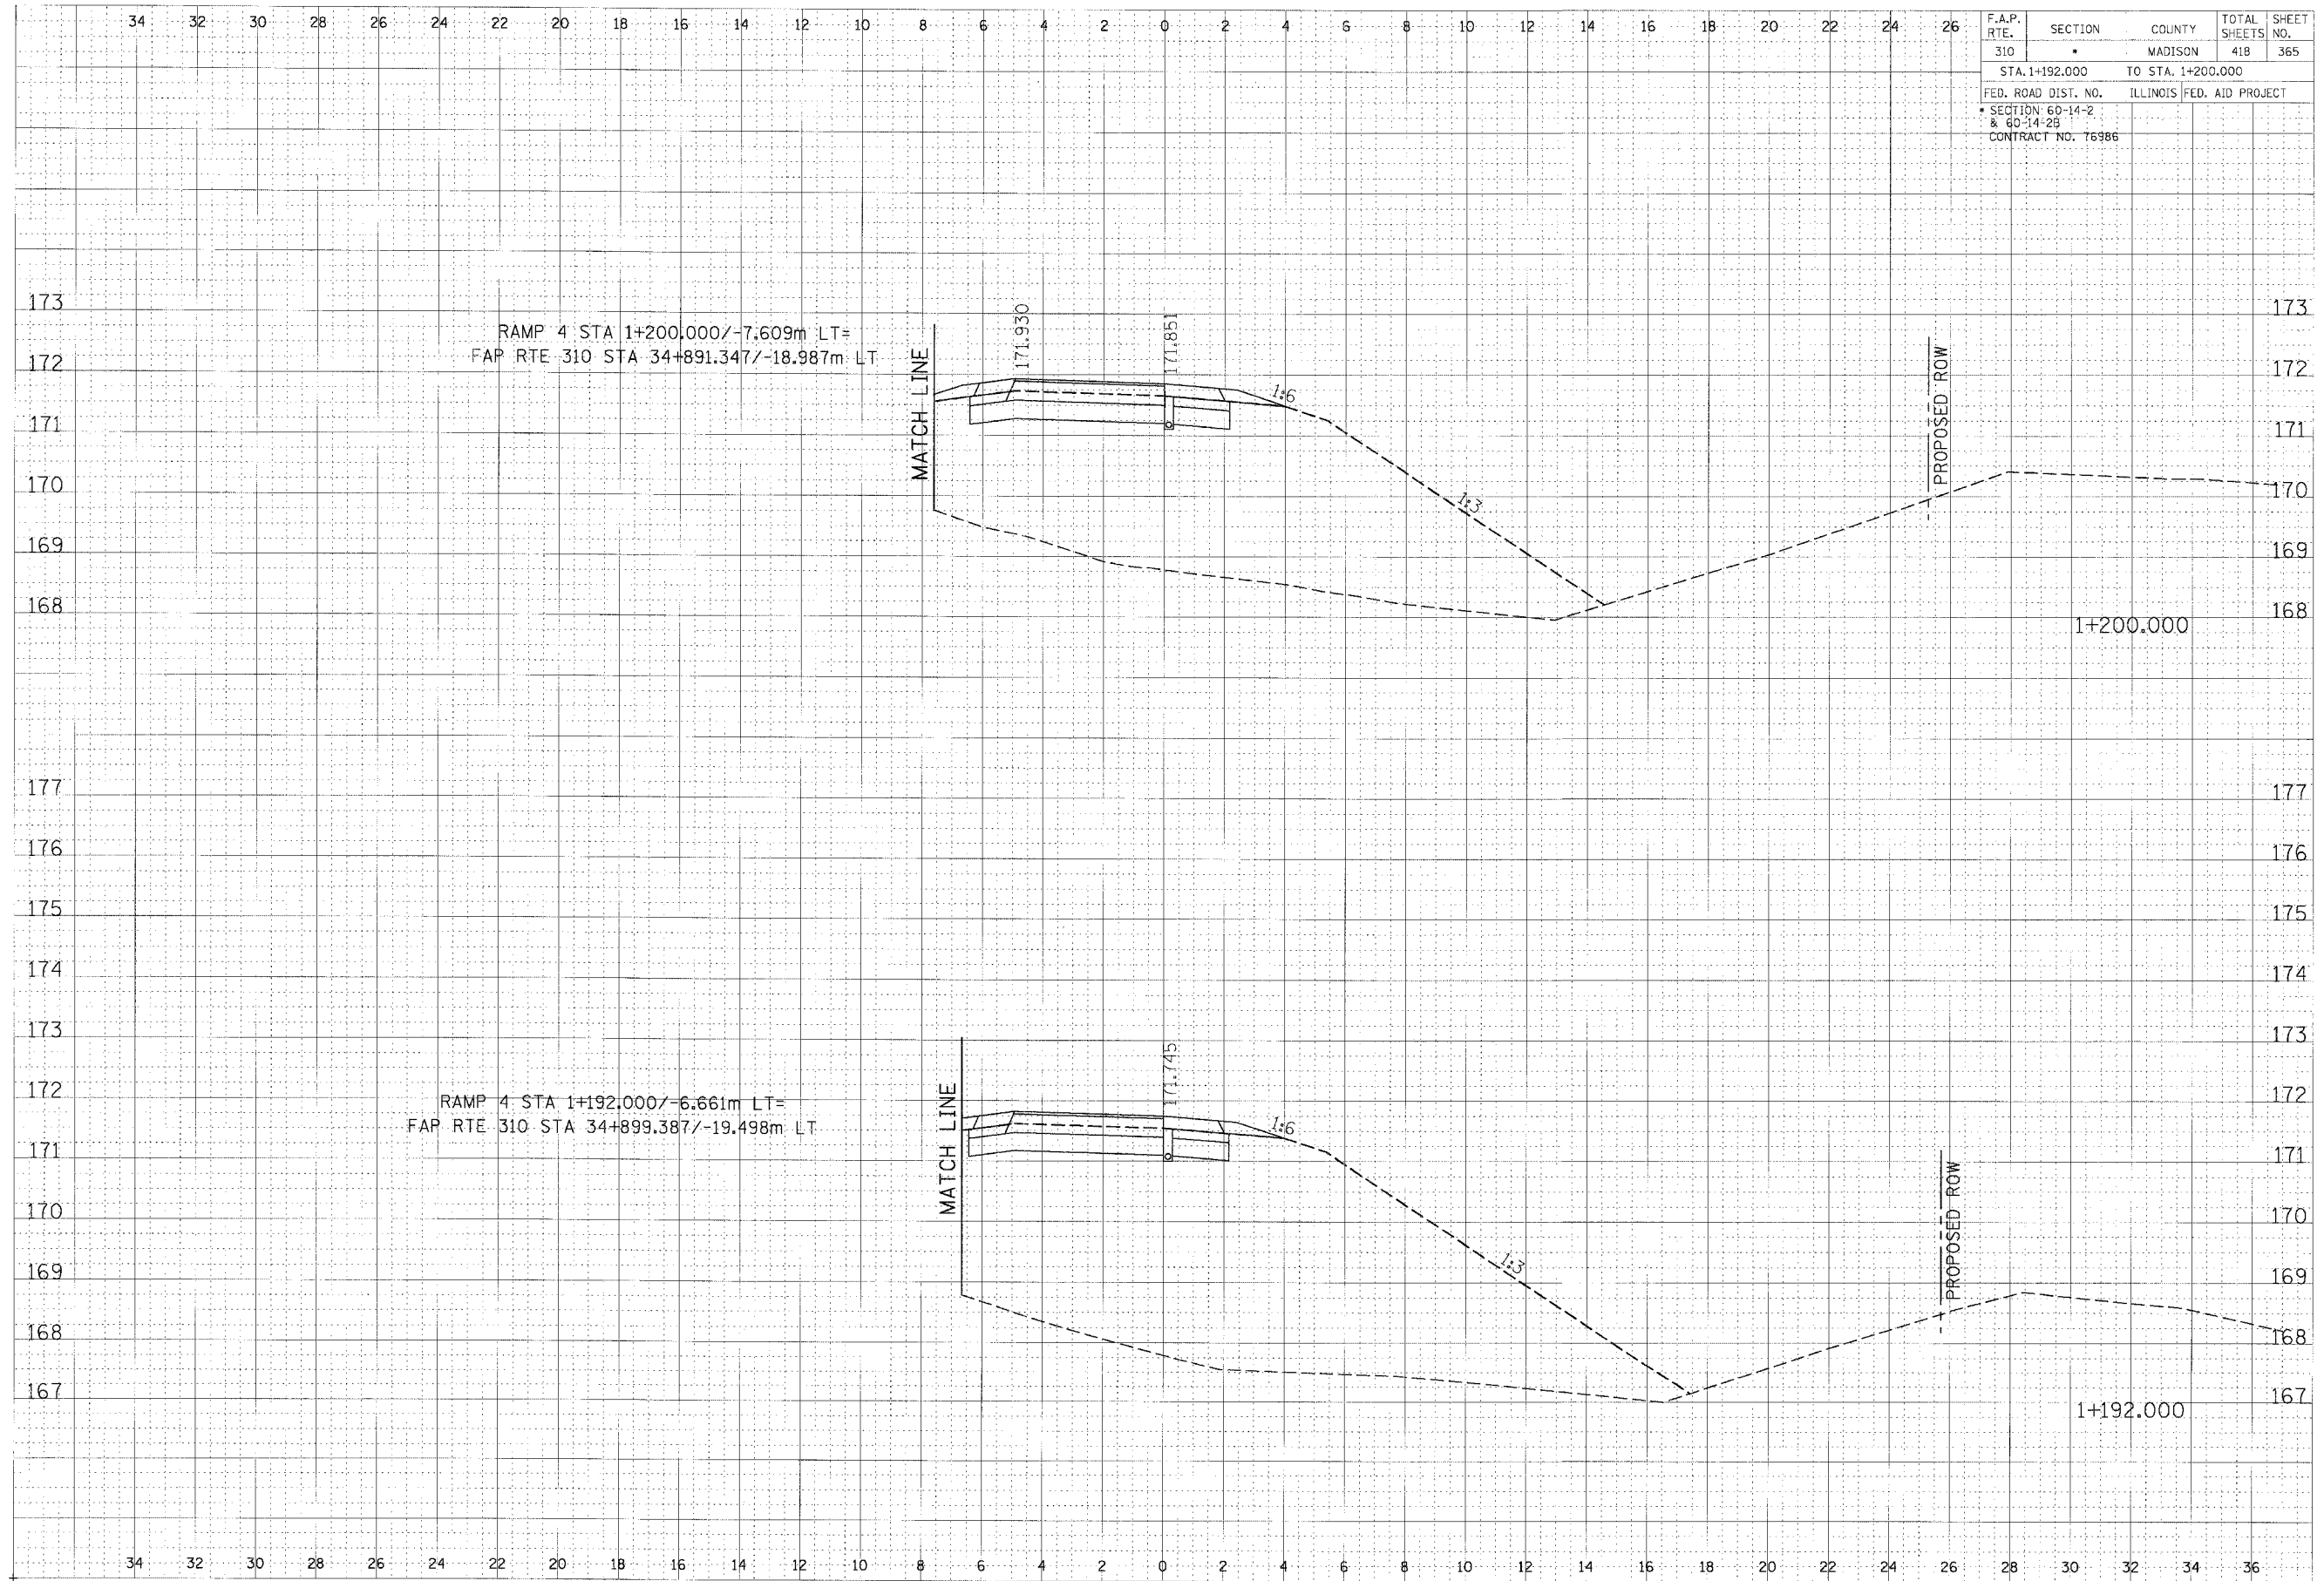

F.A.P. RTE.	SECTION	COUNTY	TOTAL SHEETS	SHEET NO.
310	*	MADISON	418	365
STA. 1+192.000		TO STA. 1+200.000		
FED. ROAD DIST. NO.	ILLINOIS	FED. AID PROJECT		
SECTION 60-14-2 & 60-14-2B				
CONTRACT NO. 76986				

RAMP 4 CROSS SECTION, STA 1+192.000 TO STA 1+200.000