


F.A.P. RTE.	SECTION	COUNTY	TOTAL SHEETS	SHEET NO.
310	•	MADISON	418	367
STA. 1+300.000		TO STA. 1+350.000		
FED. ROAD DIST. NO.	ILLINOIS	FED. AID PROJECT		
SECTION 60-14-2 & 60-14-2B				
CONTRACT NO. 76986				

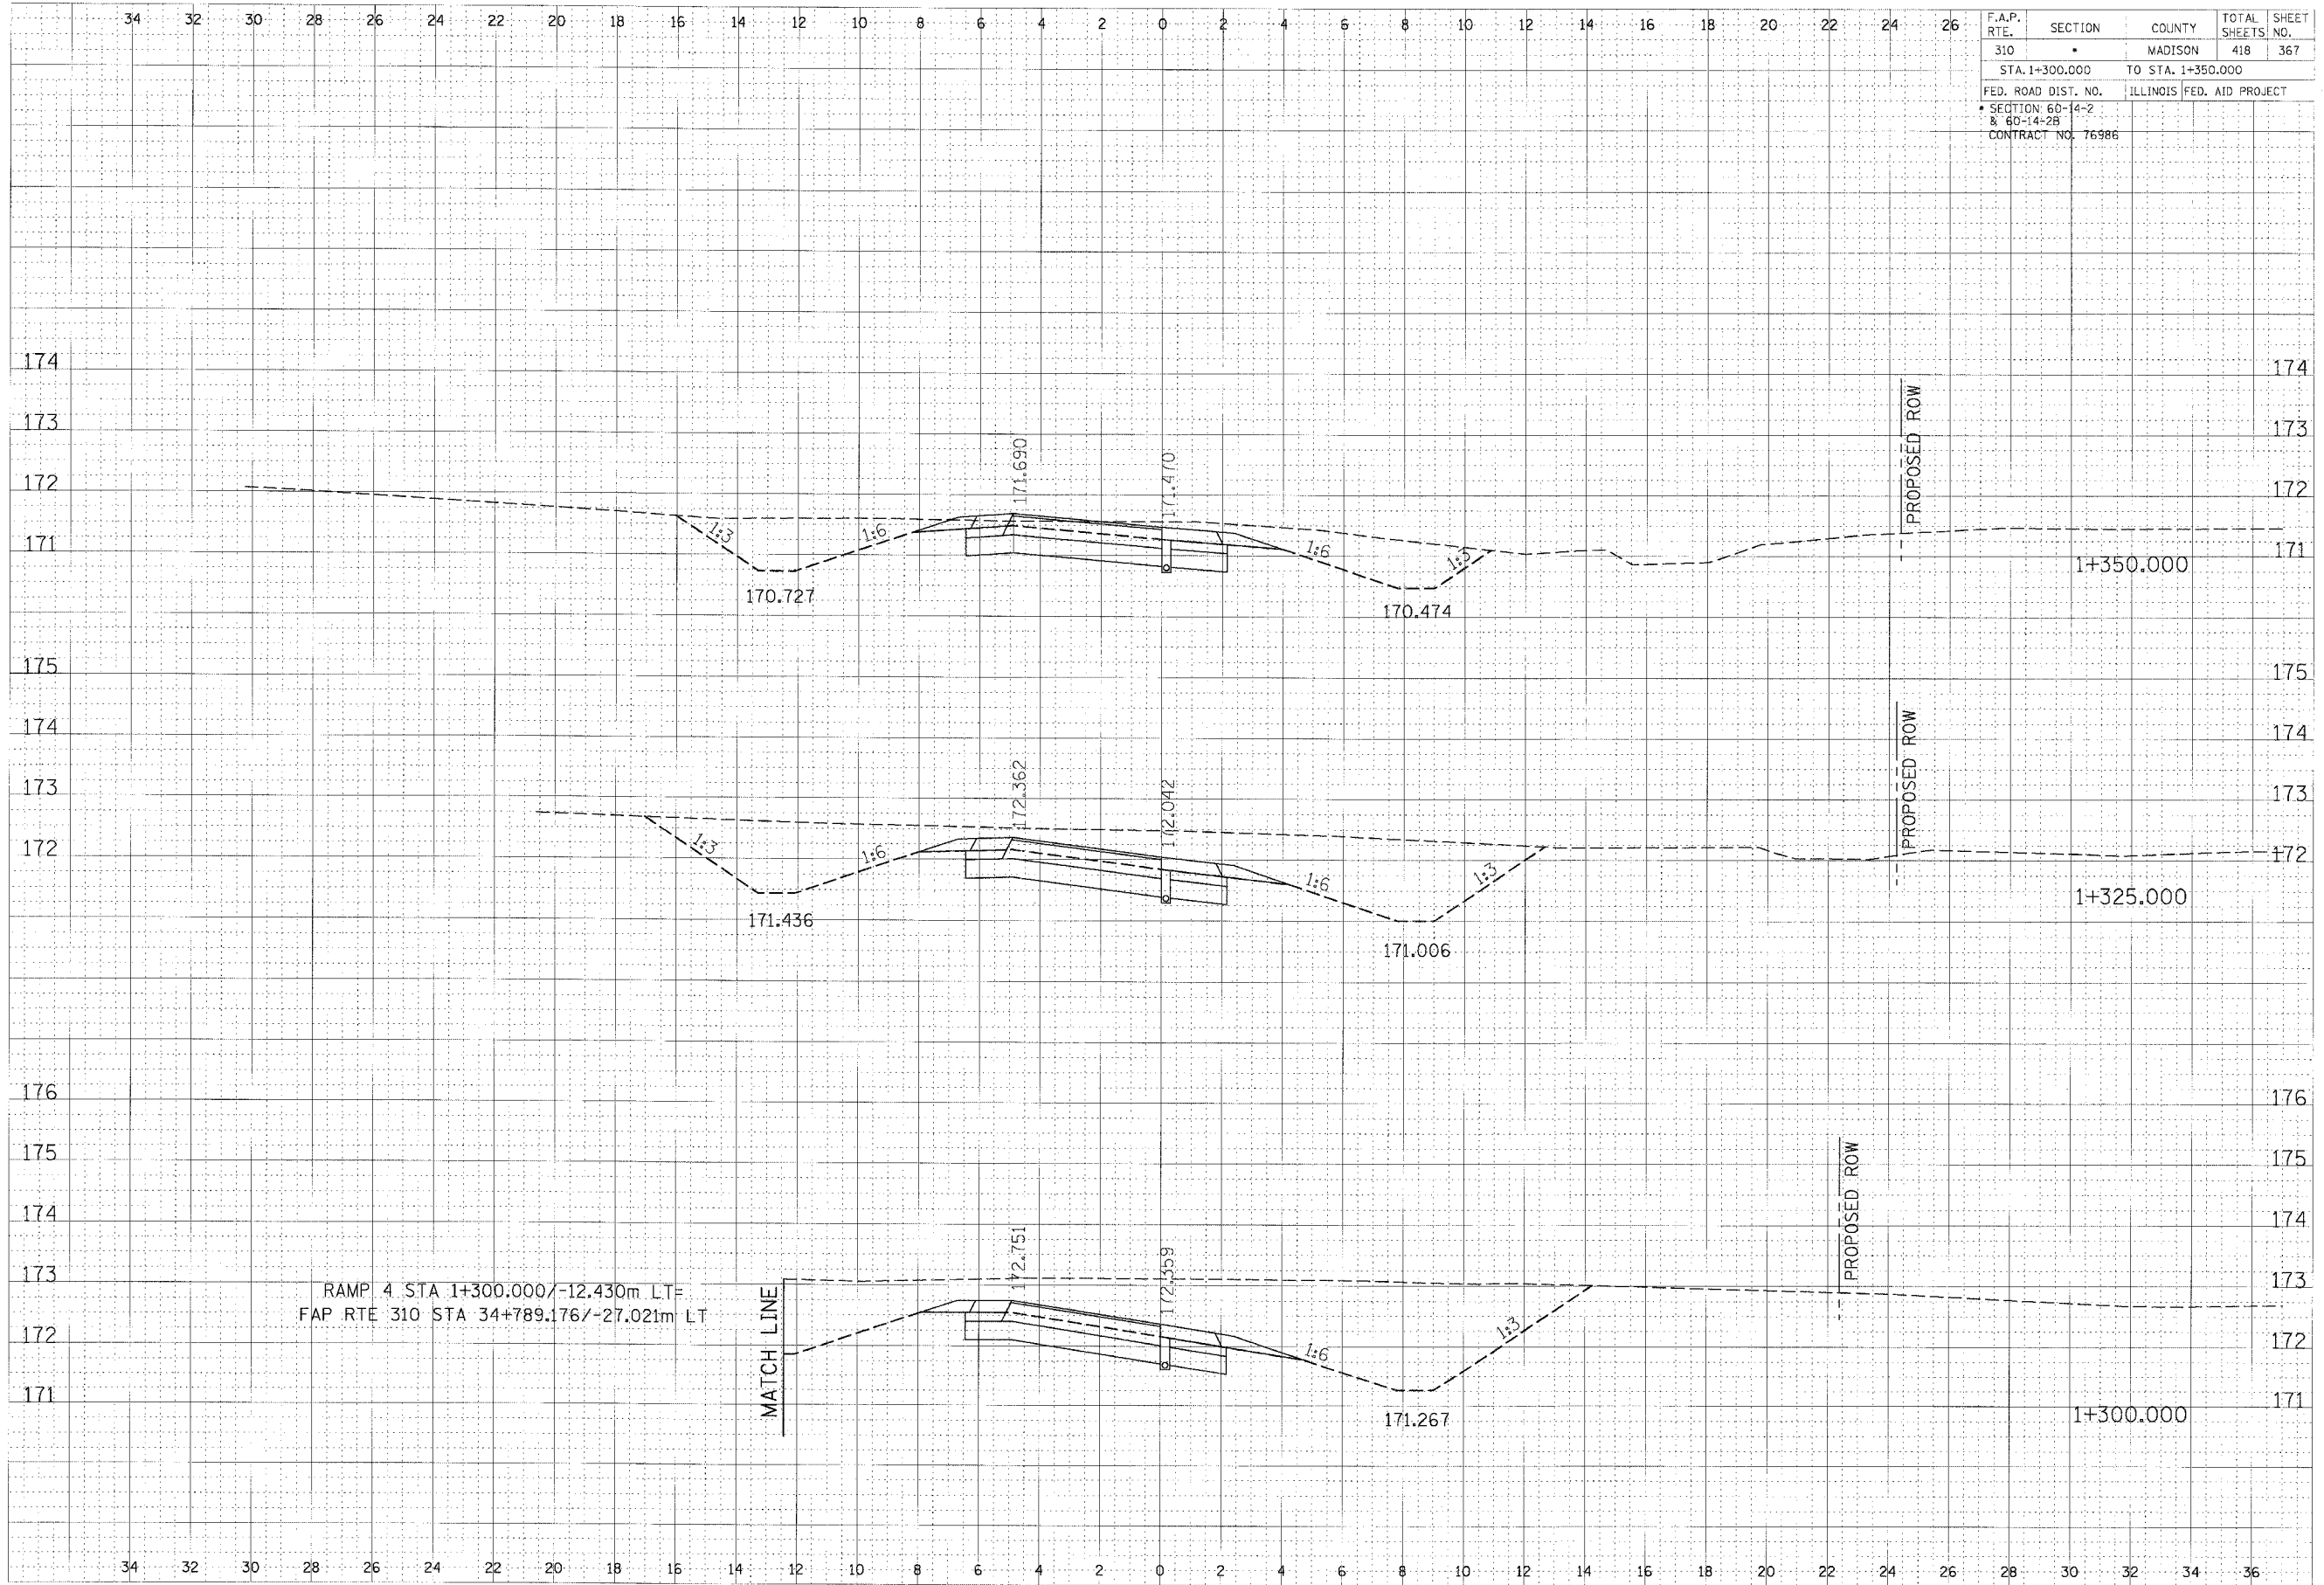

RAMP 4 STA 1+300.000/-12.430m LT=
 FAP RTE 310 STA 34+789.176/-27.021m LT

FINAL SURVEY NOTE BOOK NO.	BY	DATE
REVISIONS		
PLOTTED		
TEMPLATE		
AMEND CHECKED		

ORIGINAL SURVEY NOTE BOOK NO.	BY	DATE
REVISIONS		
PLOTTED		
TEMPLATE		
AMEND CHECKED		

RAMP 4 CROSS SECTION, STA 1+300.000 TO STA 1+350.000