


F.A.P. RTE.	SECTION	COUNTY	TOTAL SHEETS	SHEET NO.
310	•	MADISON	418	370
STA. 1+475.000		TO STA. 1+484.700		
FED. ROAD DIST. NO.		ILLINOIS FED. AID PROJECT		
• SECTION: 60-14-2 & 60-14-2B				
CONTRACT NO. 76986				

FINAL SURVEY	DATE
NOTE BOOK	
AREAS	
PREPARED BY	

ORIGINAL SURVEY	DATE
NOTE BOOK	
AREAS	
PREPARED BY	

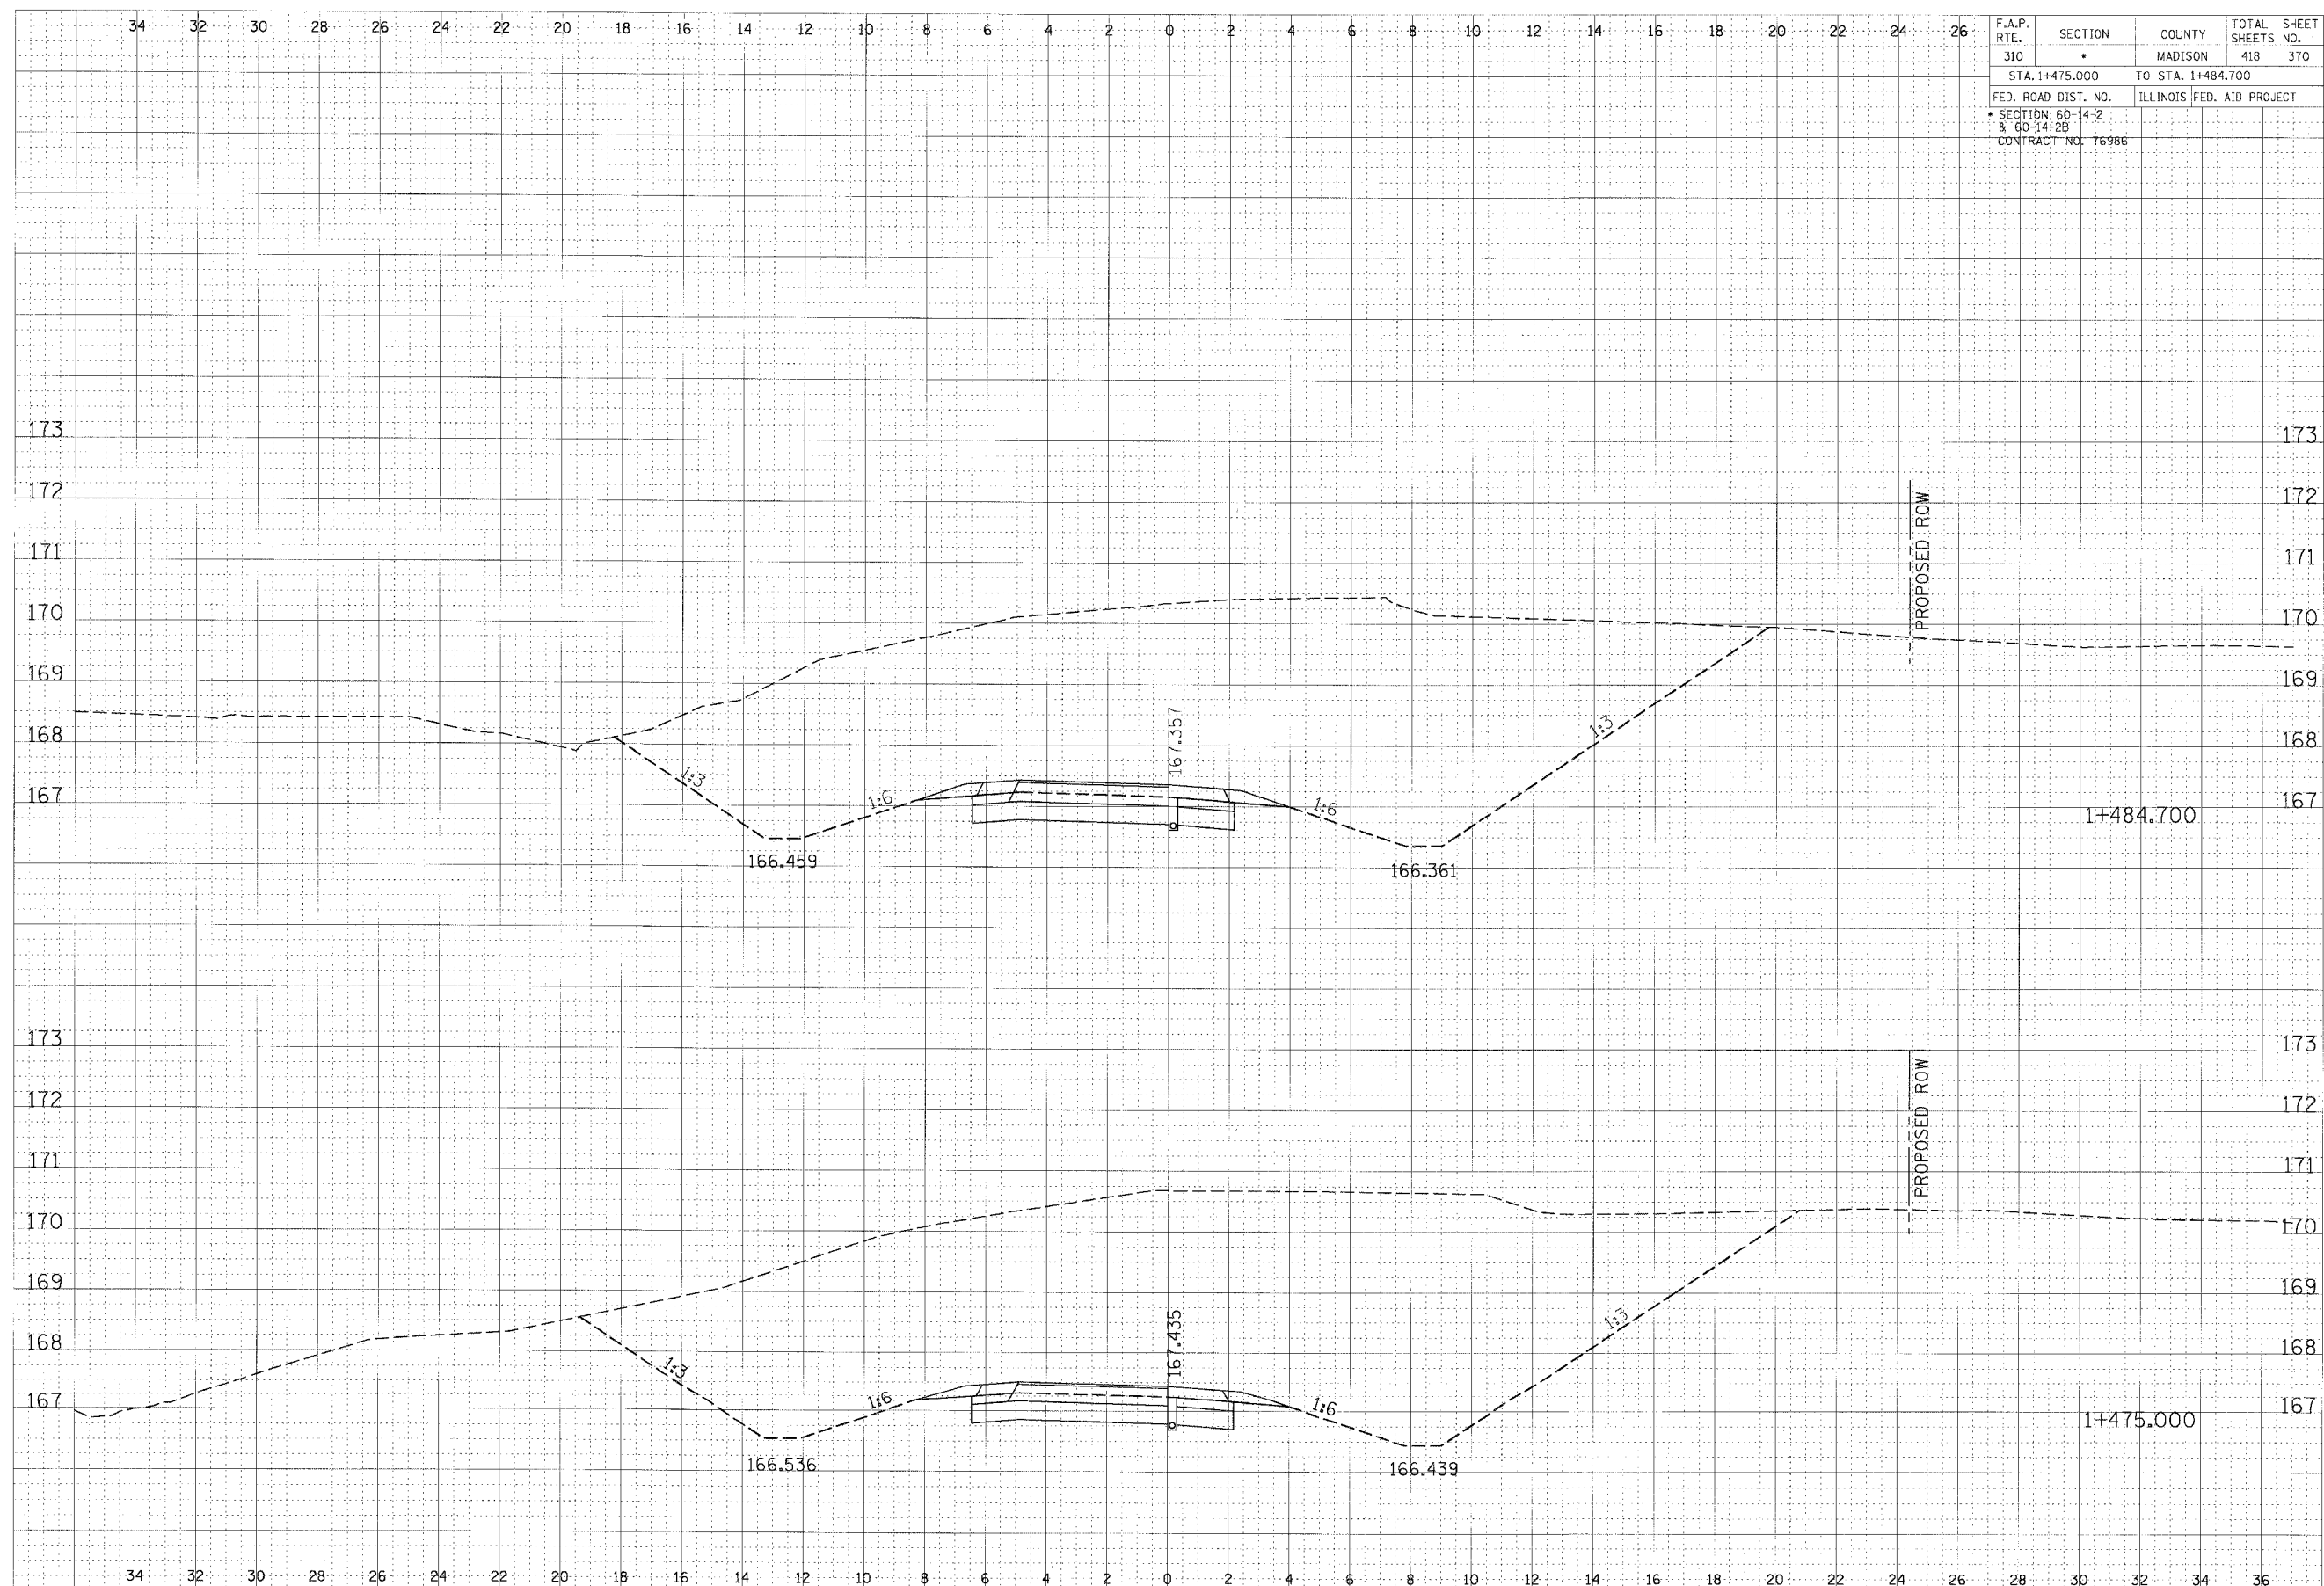

RAMP 4 CROSS SECTION, STA 1+475.000 TO STA 1+484.700