


FINISHED SURVEY PLOTTED
 NORTH ARCS TEMPLATE
 APPAS CHECKED
 NO. _____ BY _____ DATE _____

ORIGINAL SURVEY PLOTTED
 NORTH ARCS TEMPLATE
 APPAS CHECKED
 NO. _____ BY _____ DATE _____

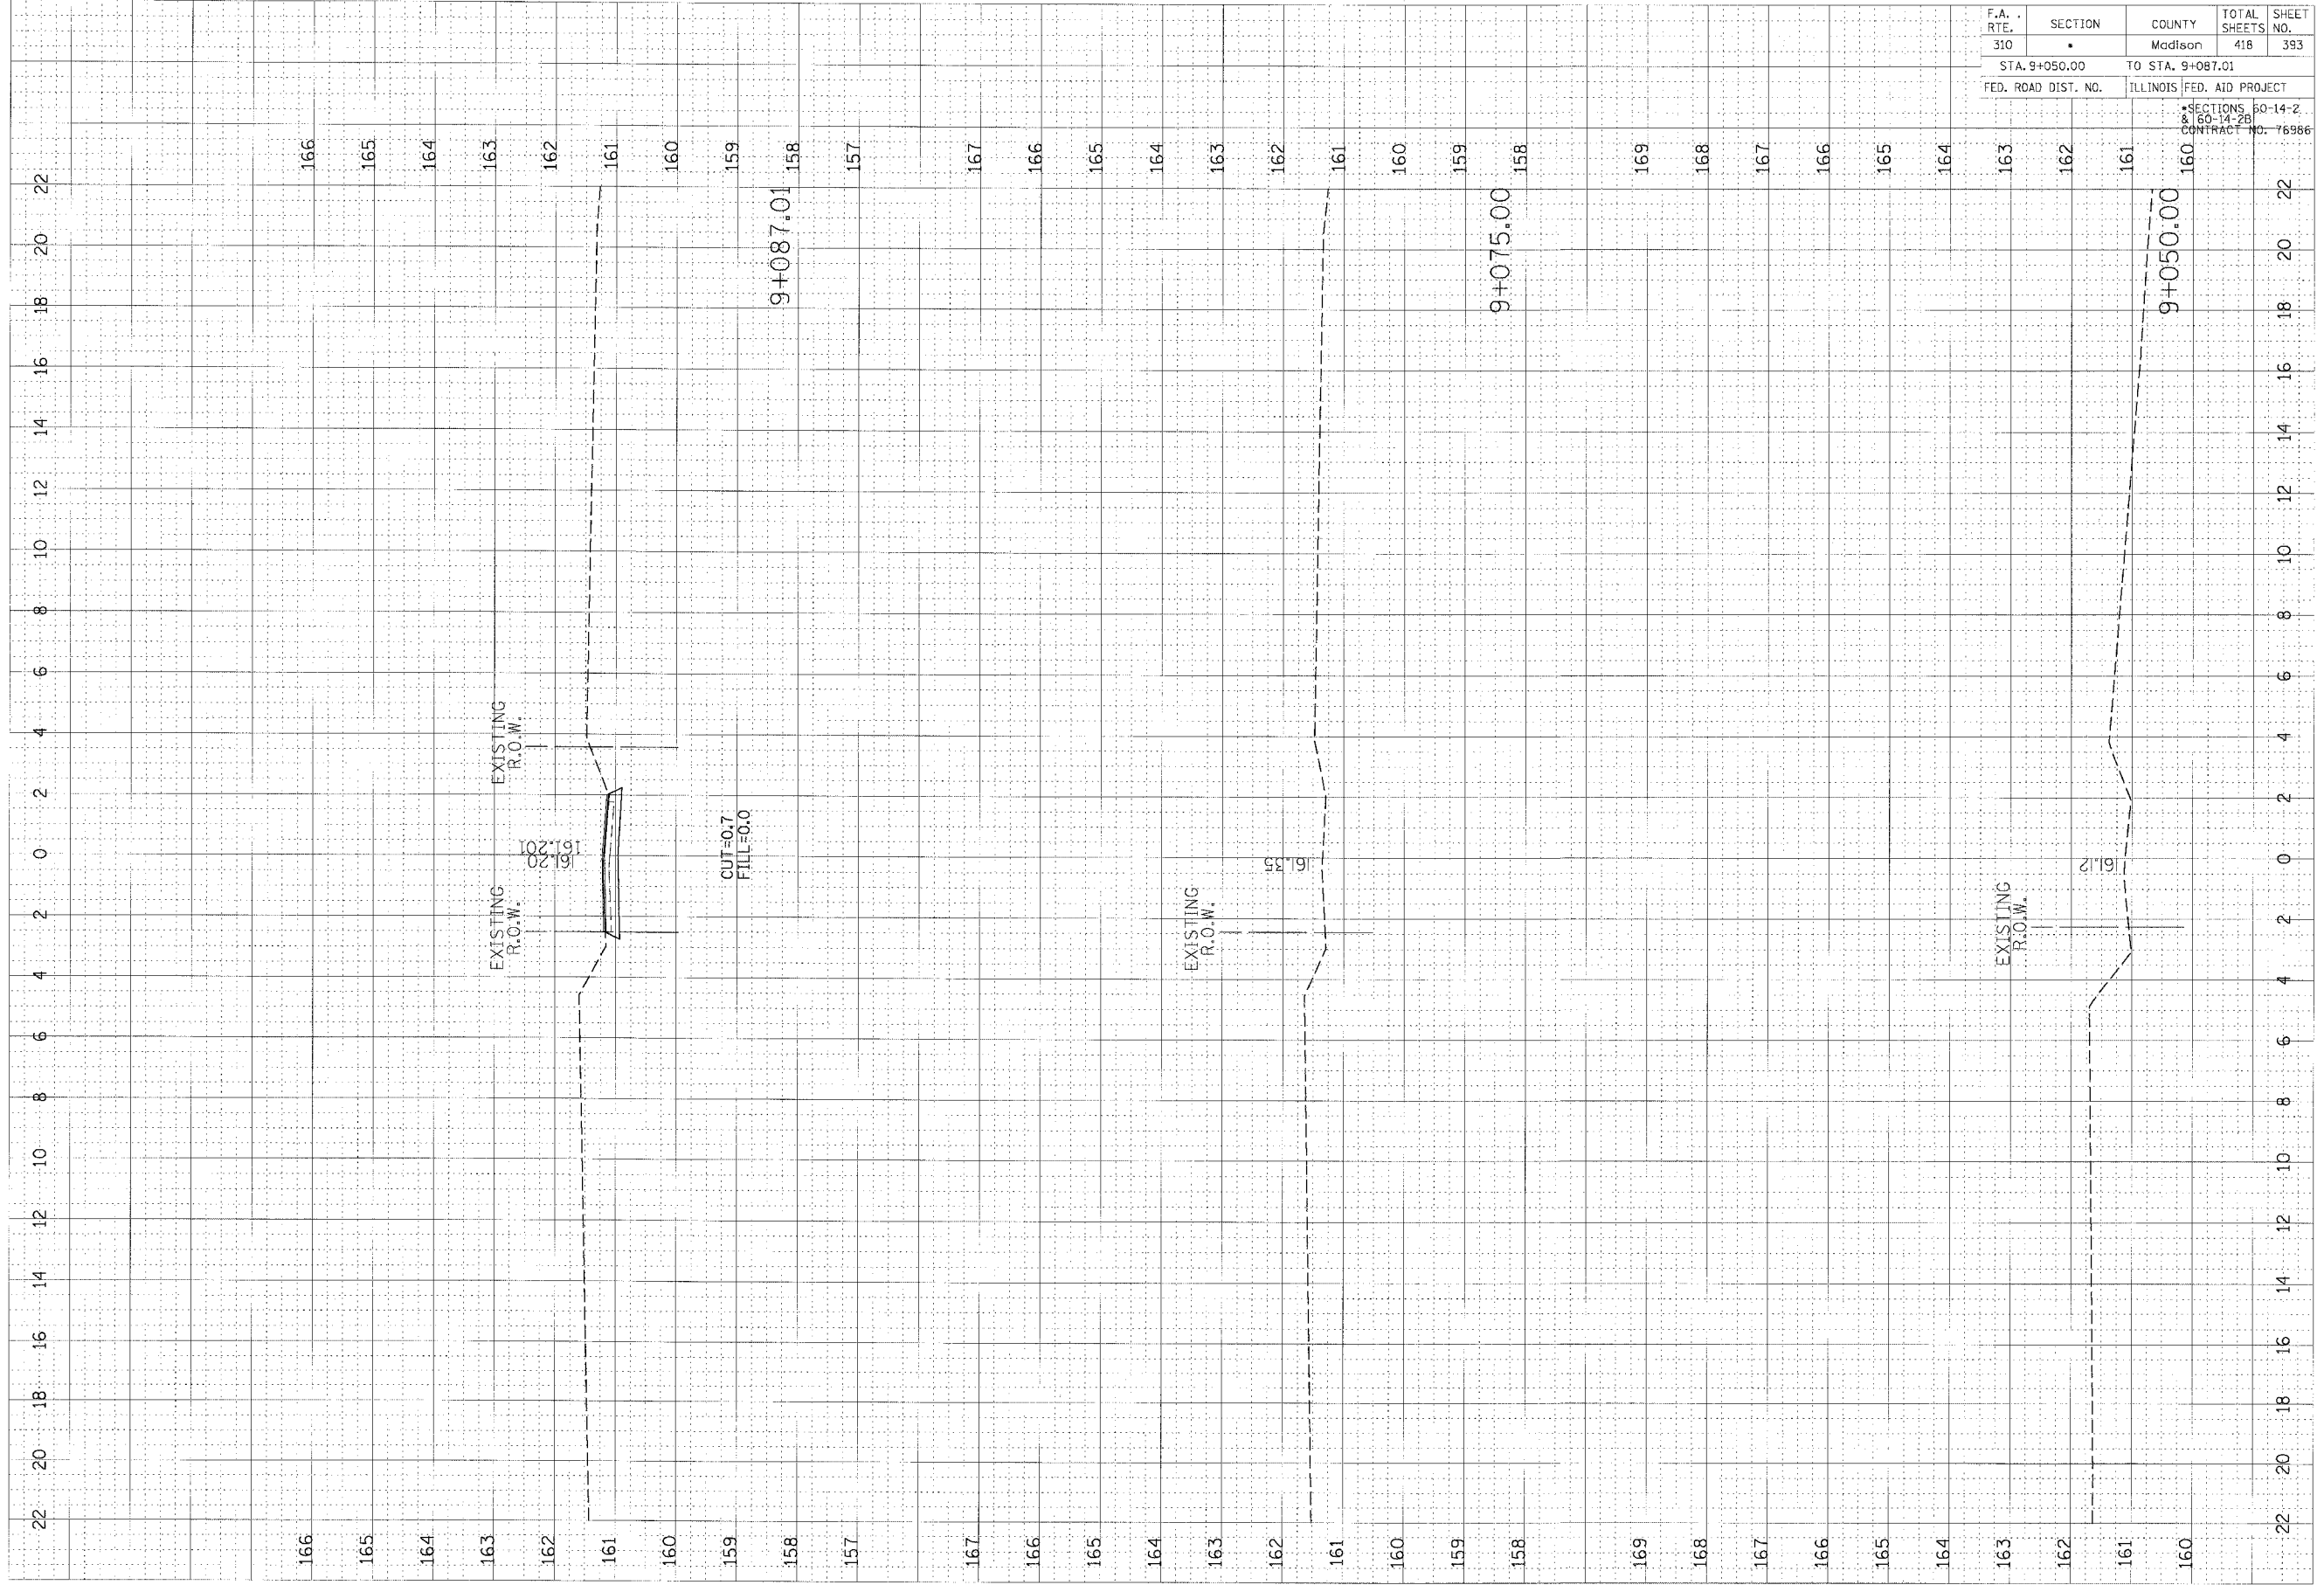

F.A. RTE.	SECTION	COUNTY	TOTAL SHEETS	SHEET NO.
310		Madison	418	393
STA. 9+050.00		TO STA. 9+087.01		
FED. ROAD DIST. NO.		ILLINOIS FED. AID PROJECT		
		*SECTIONS 60-14-2 & 60-14-2B CONTRACT NO. 76986		

FRONTAGE RD. CROSS SECTIONS STA. 9+050.00 TO STA. 9+087.01