


F.A. RTE.	SECTION	COUNTY	TOTAL SHEETS NO.
310		Madison	418 396
STA. 9+160.00 TO STA. 9+185.80		ILLINOIS FED. AID PROJECT	
FED. ROAD DIST. NO.		CONTRACT NO. 76986	

SECTIONS 60-14-2 & 60-14-2B

ORIGINAL SURVEY	BY	DATE
NOTED BOOK		
NOTES CHECKED		

ORIGINAL SURVEY	BY	DATE
NOTED BOOK		
NOTES CHECKED		

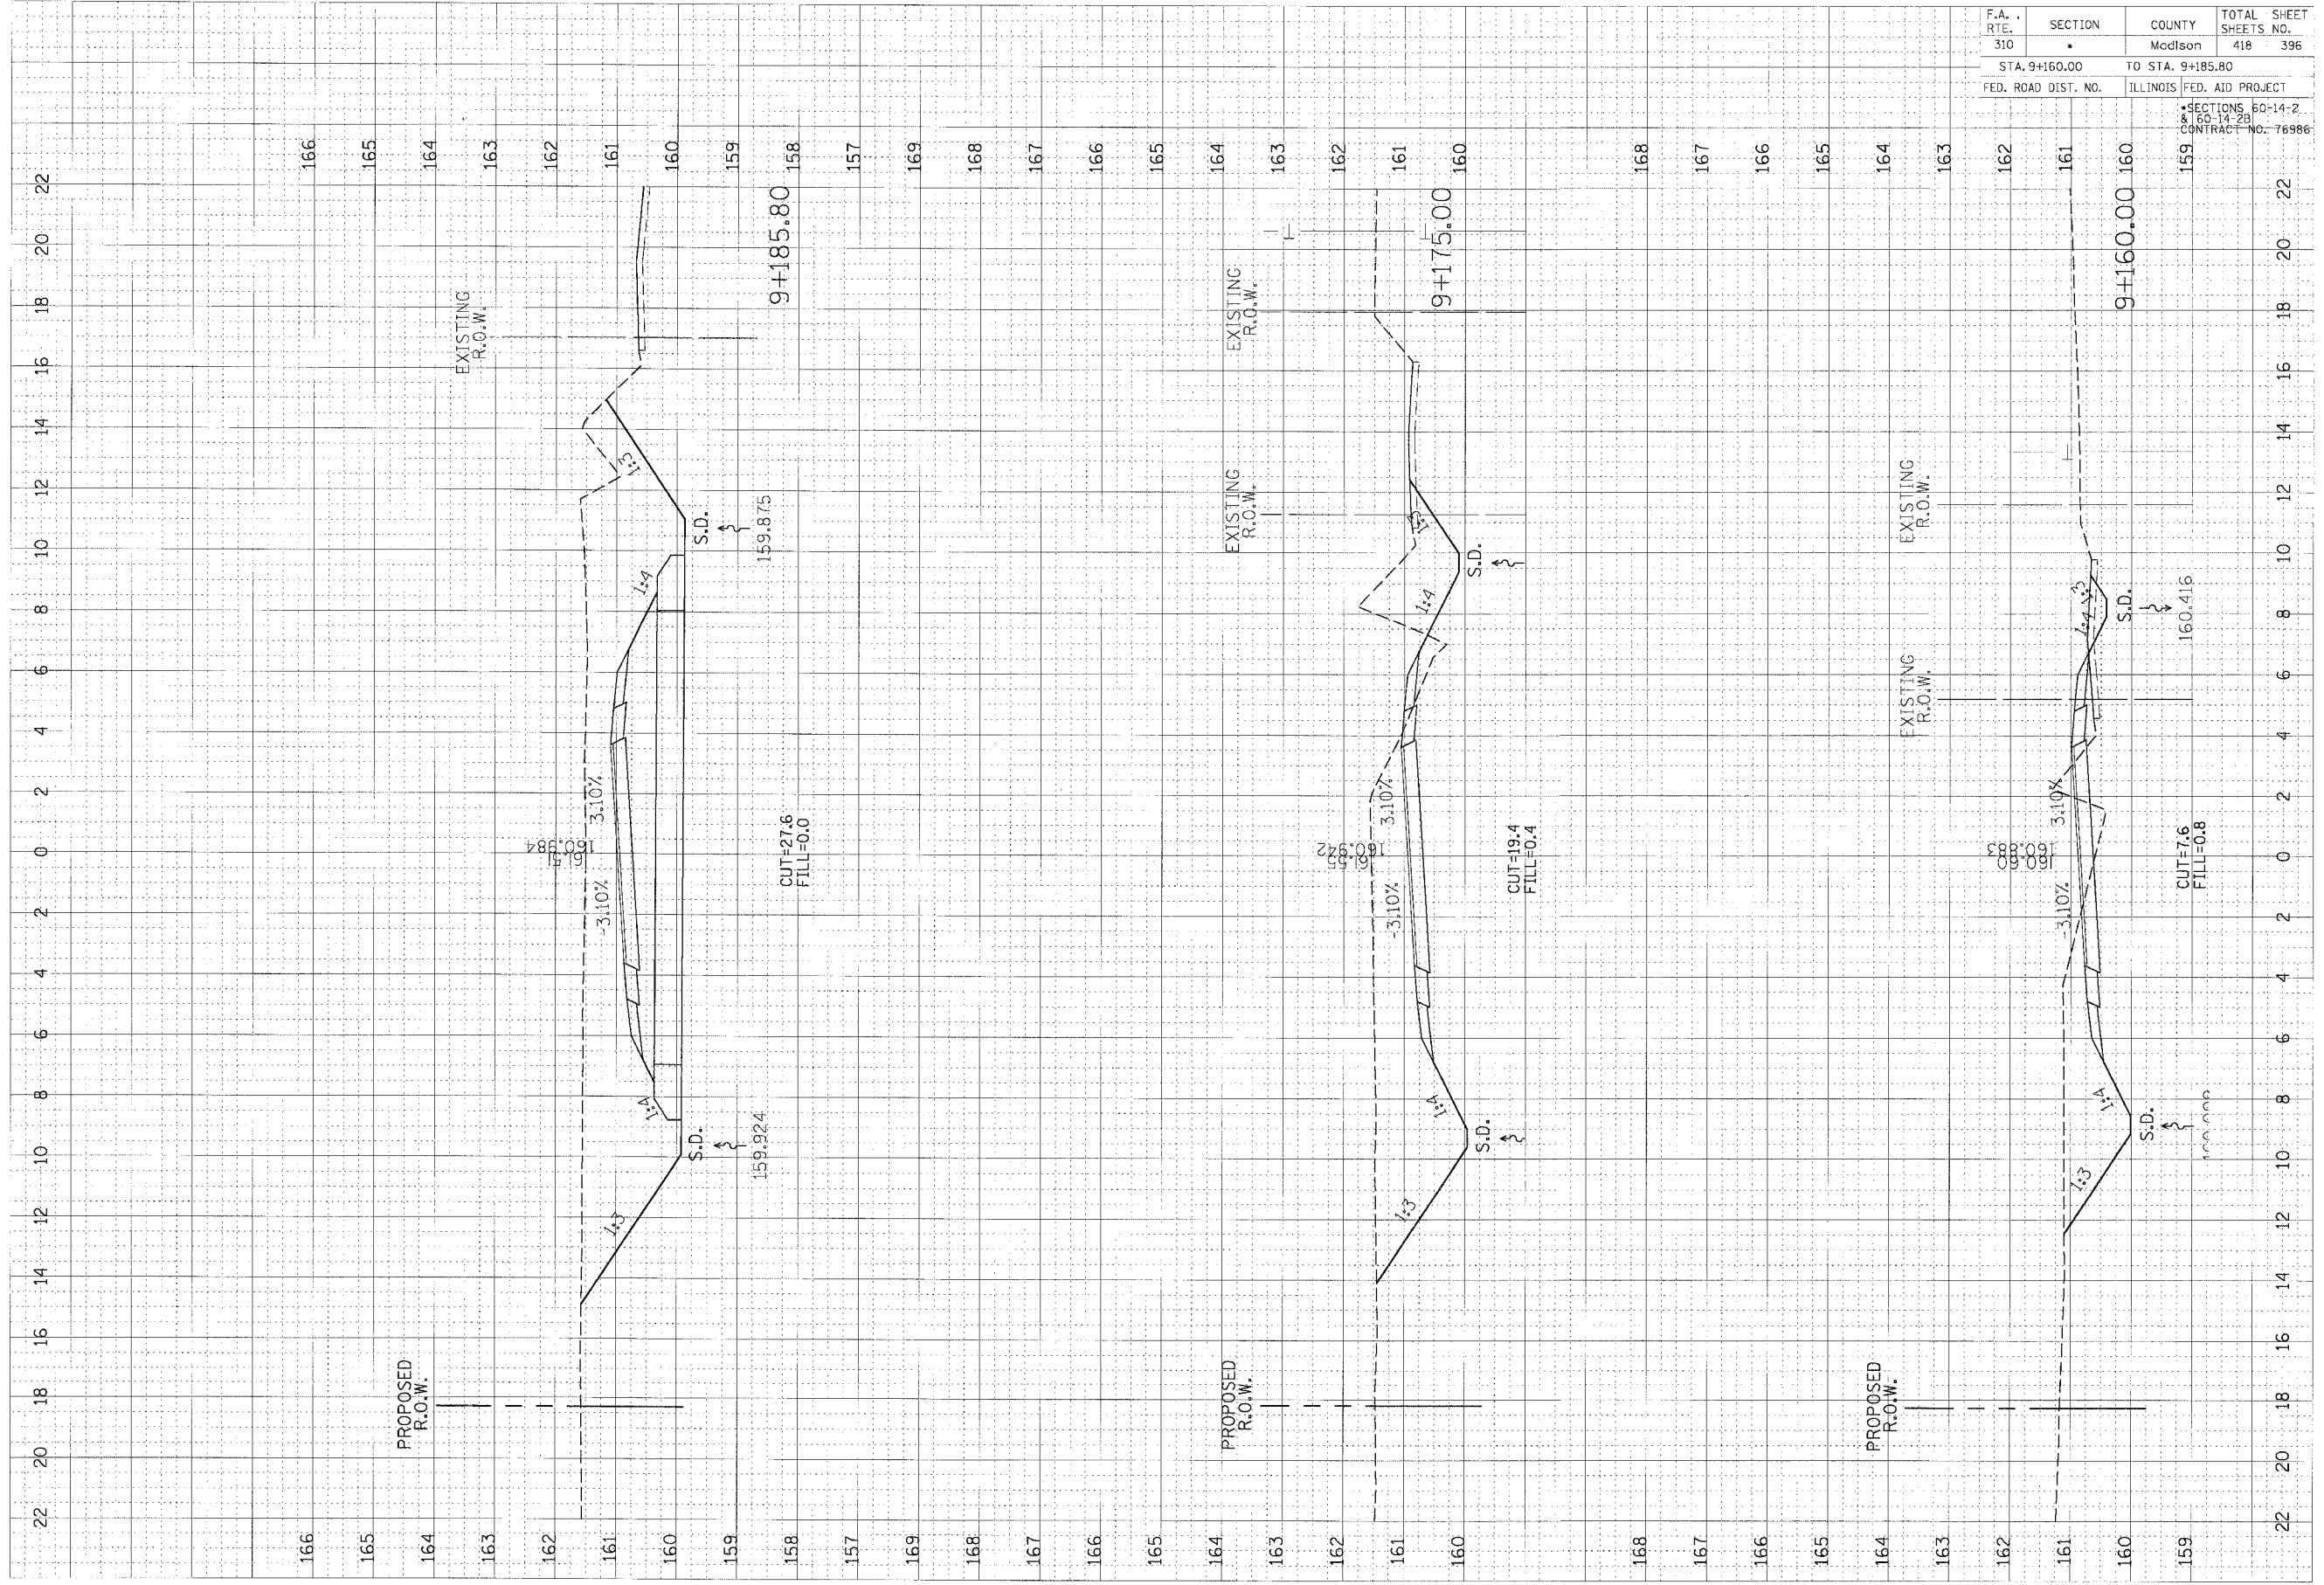

FRONTAGE RD. CROSS SECTIONS STA. 9+160.00 TO STA. 9+185.80