


F.A. RTE.	SECTION	COUNTY	TOTAL SHEETS	SHEET NO.
310	•	Madison	418	398
STA. 9+240.00		TO STA. 9+275.00		
FED. ROAD DIST. NO.		ILLINOIS FED. AID PROJECT		
• SECTIONS 60-14-2 & 60-14-2B CONTRACT NO. 76986				

FINAL SURVEY	DESIGNED	DATE
NO.	NO.	
DATE	DATE	DATE
NO.	NO.	NO.

ORIGINAL SURVEY	BY	DATE
NO.		
DATE	DATE	DATE
NO.	NO.	NO.

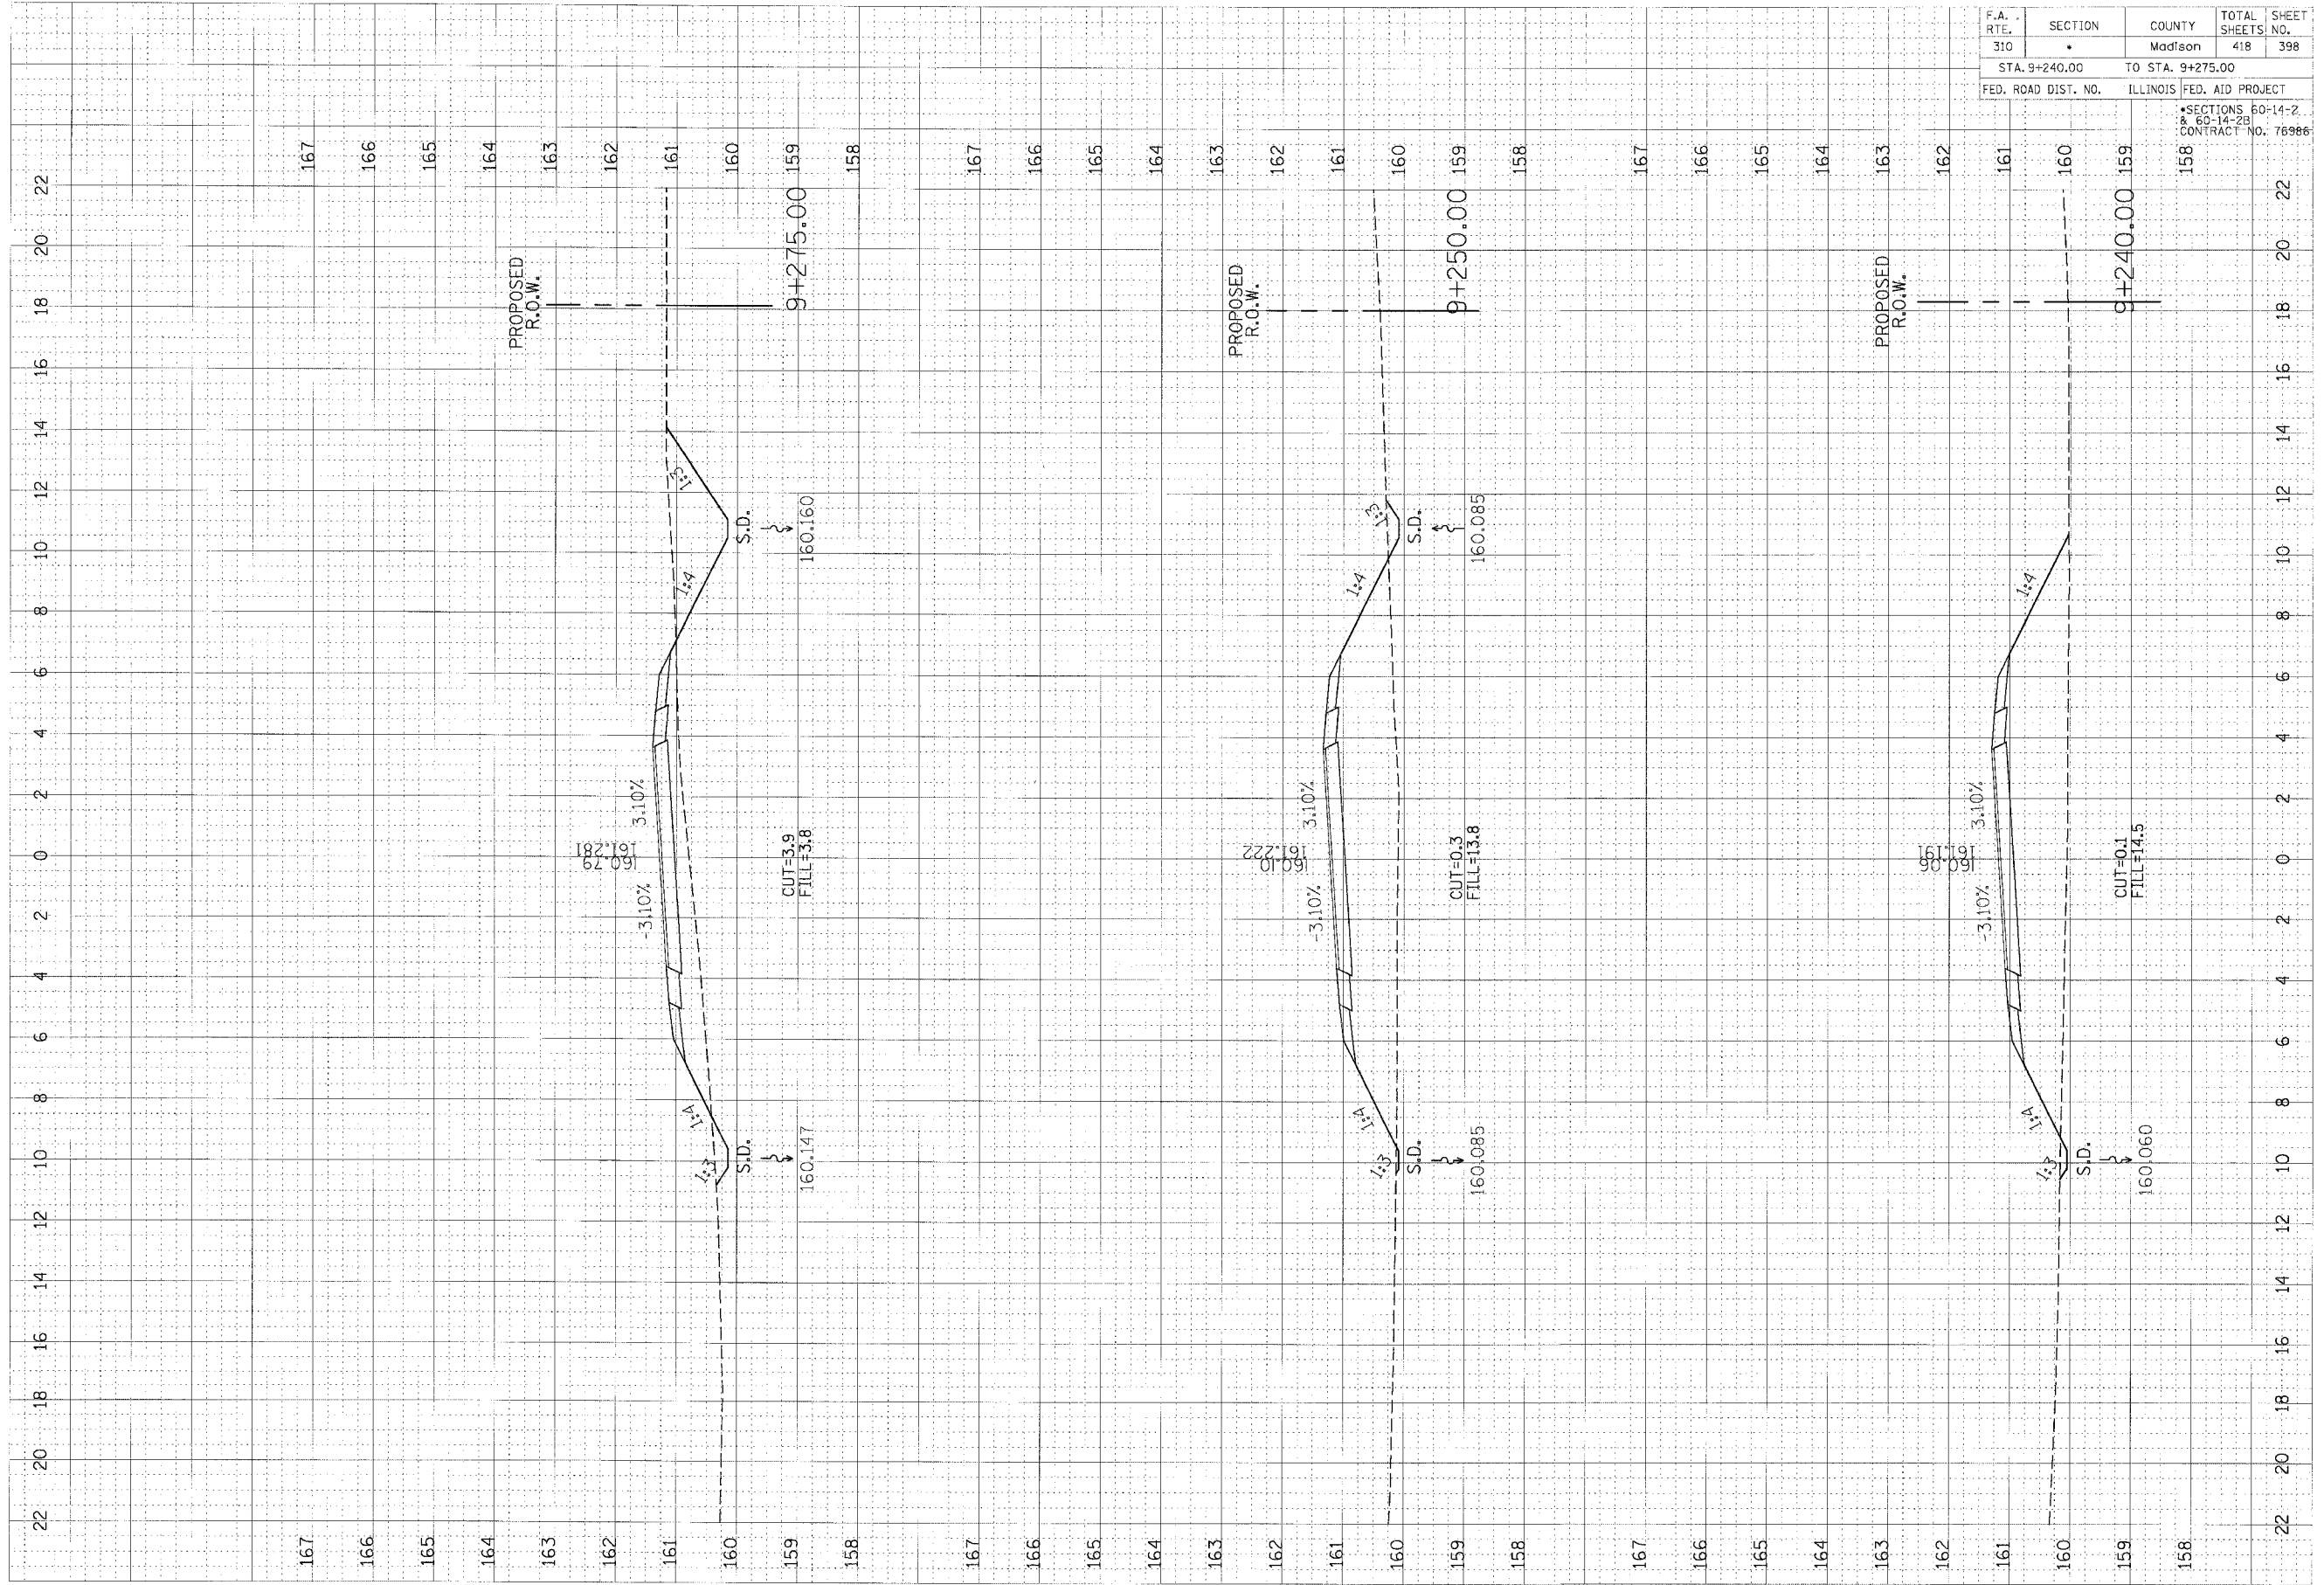

FRONTAGE RD. CROSS SECTIONS STA. 9+240.00 TO STA. 9+275.00