


F.A. RTE.	SECTION	COUNTY	TOTAL SHEETS	SHEET NO.
310	•	Madison	418	400
STA. 9+375.00		TO STA. 9+425.00		
FED. ROAD DIST. NO.	ILLINOIS	FED. AID PROJECT		
CONTRACT NO. 76986 SECTIONS 60-14-2 & 60-14-2B				

FINN	DESIGNED	BY	DATE
SIRBY	PLANNED		
NOTE BOOK	TEMPLATE		
NO.	NO.		

ORIGINA	DESIGNED	BY	DATE
SURVEY	PLANNED		
NOTE BOOK	TEMPLATE		
NO.	NO.		

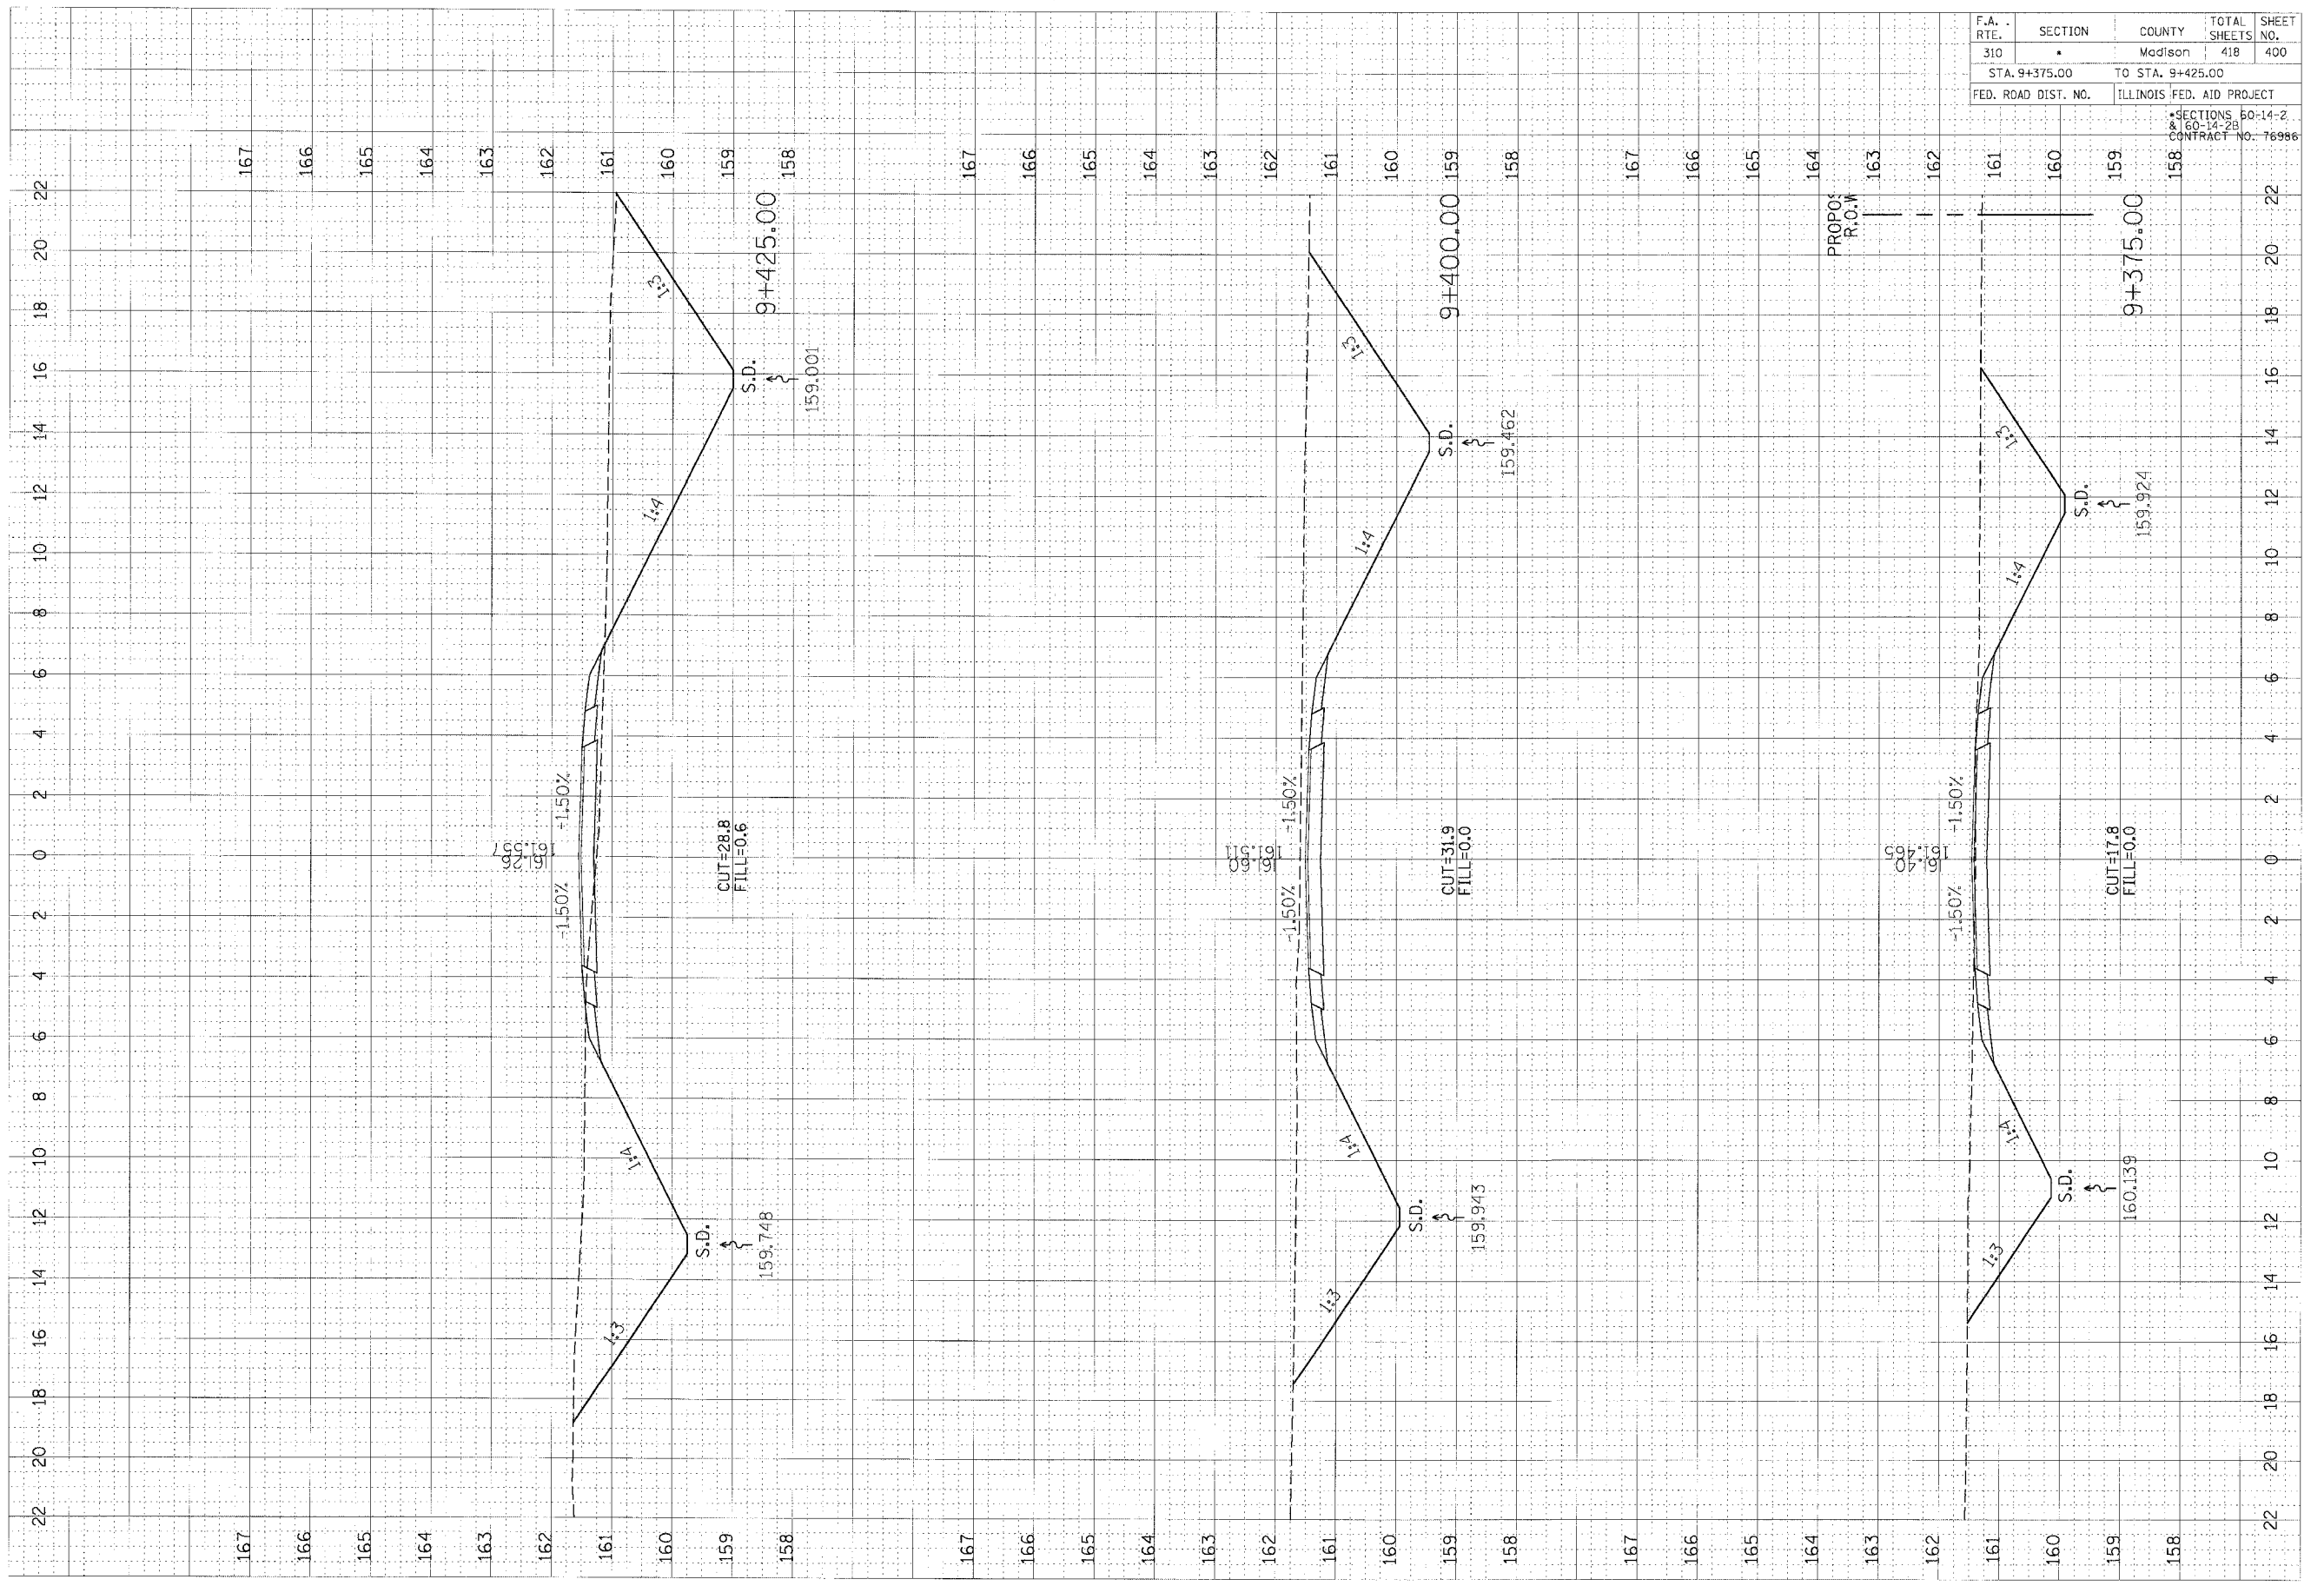

FRONTAGE RD. CROSS SECTIONS STA. 9+375.00 TO STA. 9+425.00