


F.A. RTE.	SECTION	COUNTY	TOTAL SHEETS	SHEET NO.
310		Madison	418	403
STA. 9+550.00		TO STA. 9+600.00		
FED. ROAD DIST. NO.		ILLINOIS FED. AID PROJECT		
		SECTIONS 60-14-2 & 60-14-2B		
		CONTRACT NO. 76986		

ORIGINAL SURVEY	BY	DATE
SURVEYED		
NOTE BOOK		
AREAS		
ANALYST		
CHECKER		

ORIGINAL SURVEY	BY	DATE
SURVEYED		
NOTE BOOK		
AREAS		
ANALYST		
CHECKER		

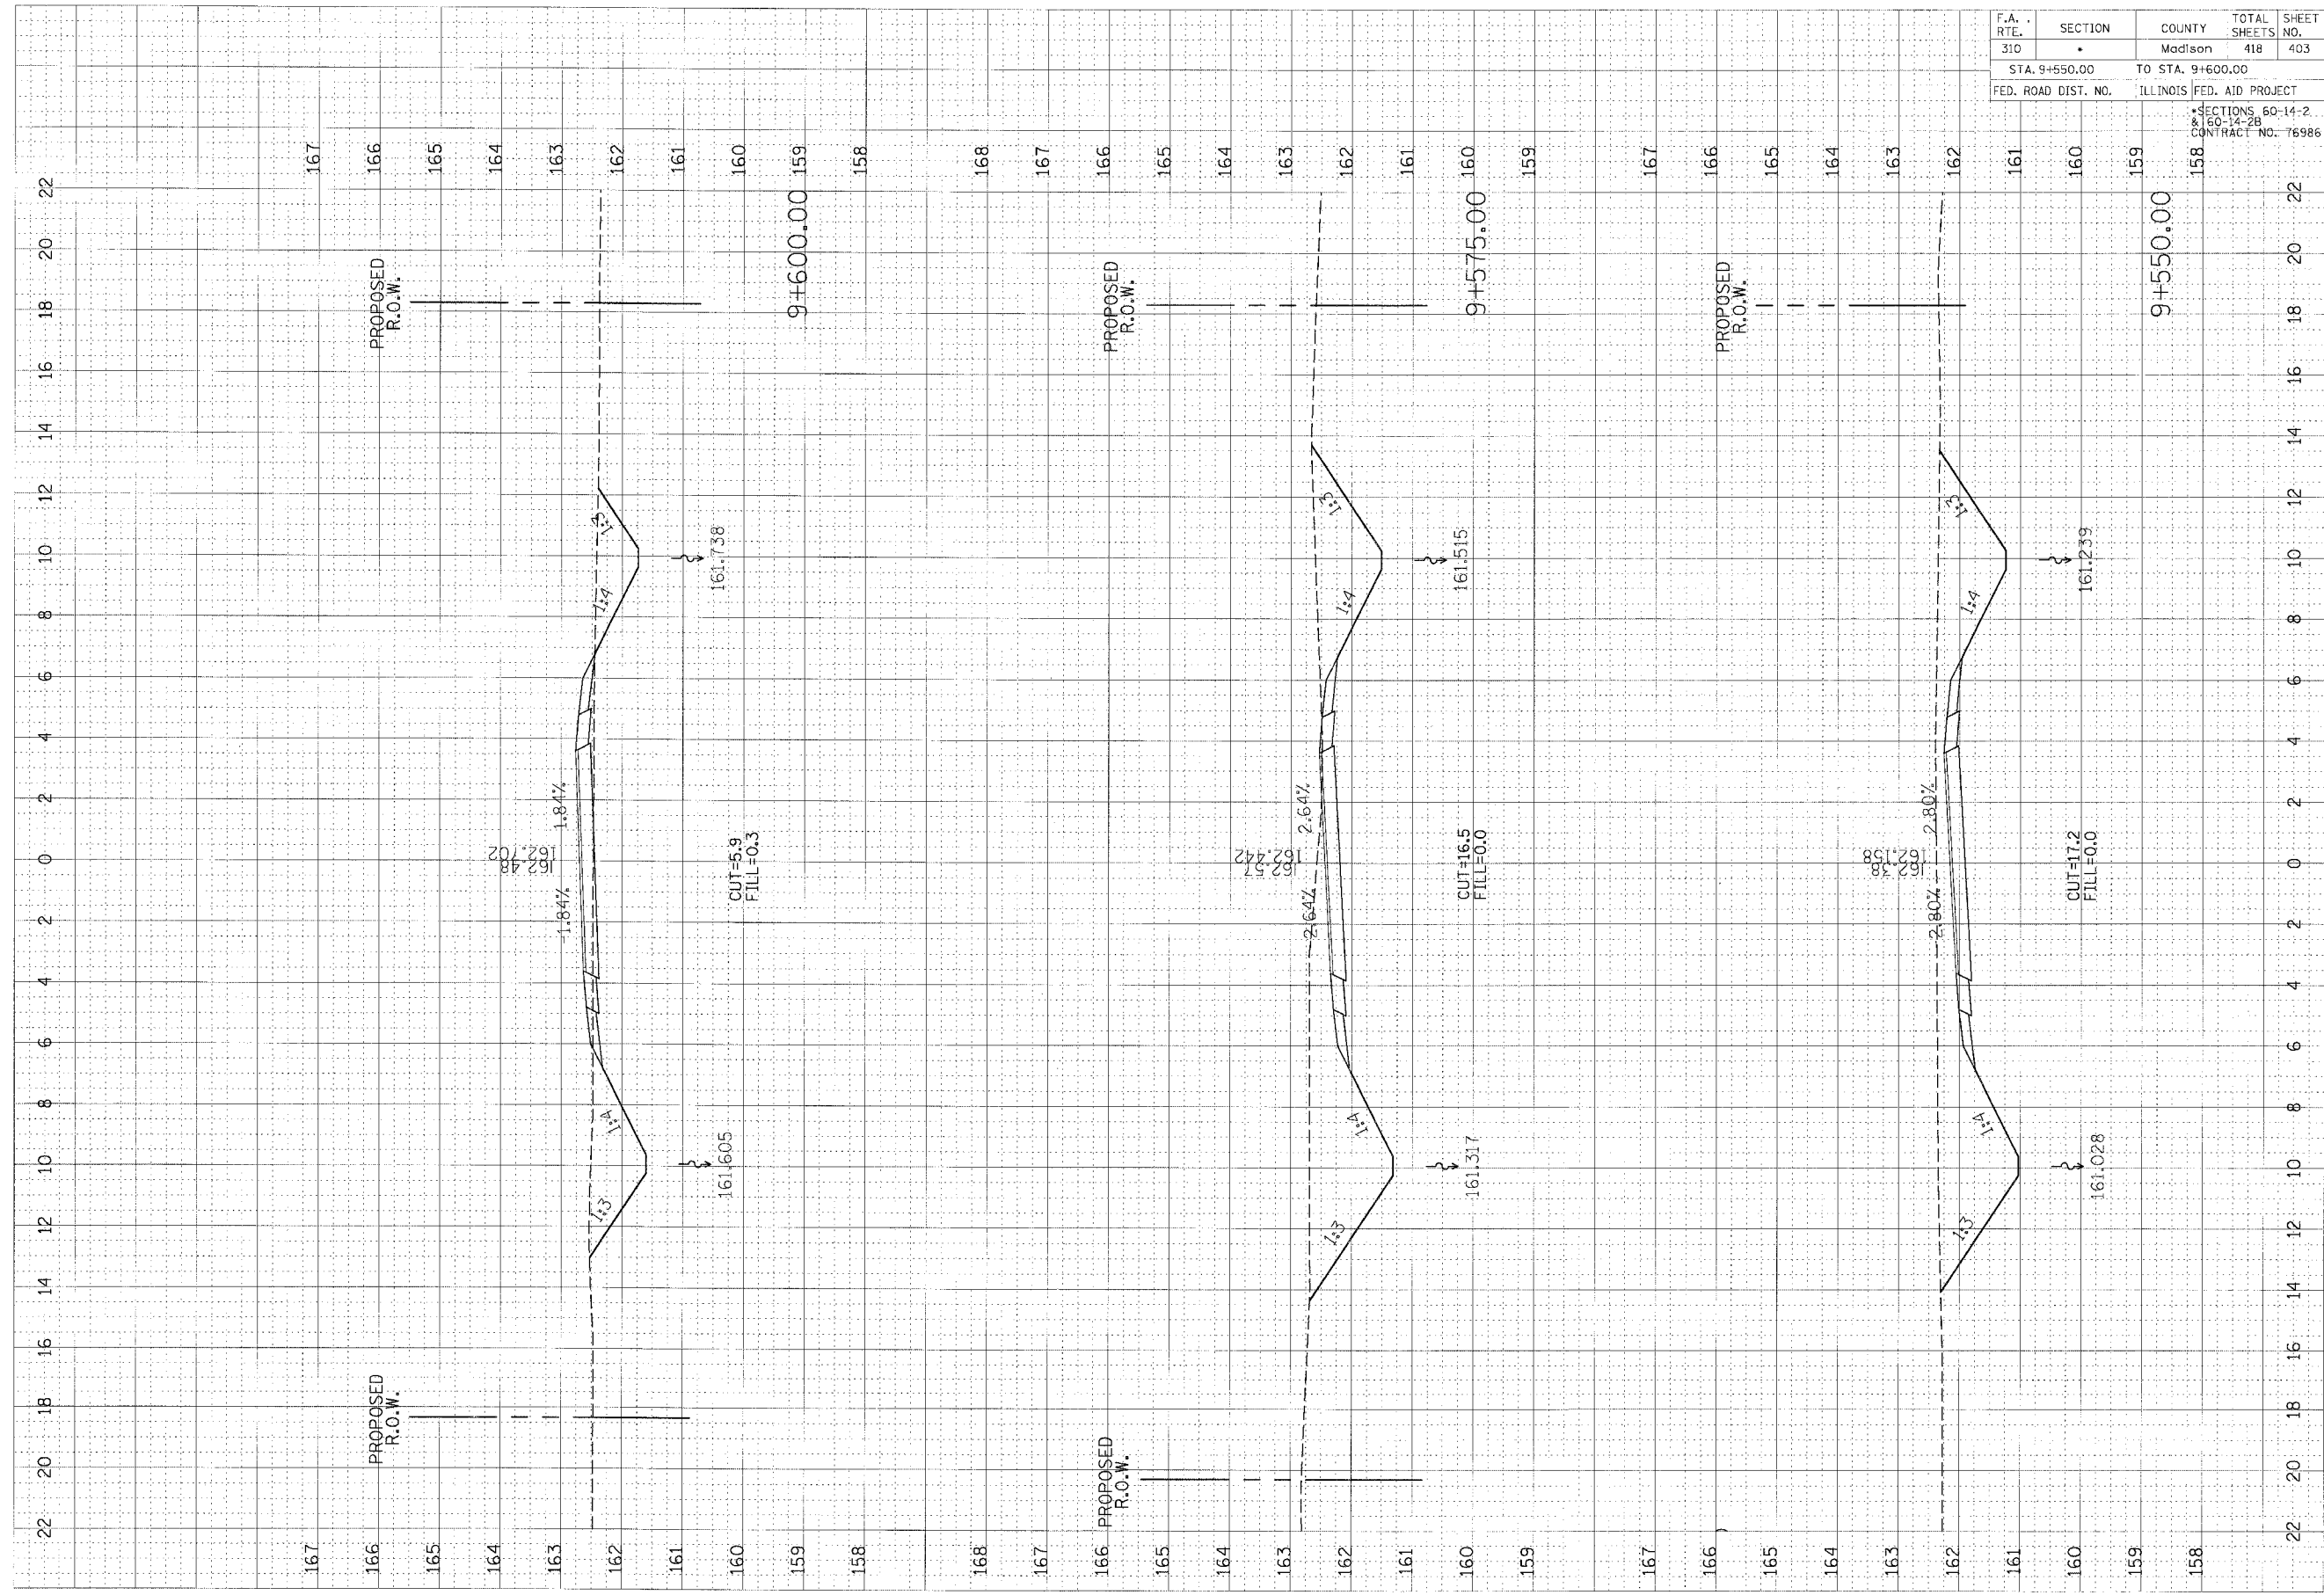

FRONTAGE RD. CROSS SECTIONS STA. 9+550.00 TO STA. 9+600.00