


| F.A. RTE. | SECTION | COUNTY | TOTAL SHEETS | SHEET NO. |
|------------------------------|---------|--|--------------|-----------|
| 310 | | Madison | 418 | 405 |
| STA. 9+700.00 | | TO STA. 9+750.00 | | |
| ILLINOIS FED. ROAD DIST. NO. | | ILLINOIS FED. AID PROJECT | | |
| | | SECTIONS 60-14-2 60-14-26 CONTRACT NO. 76986 | | |

| | | |
|---------------|-------|----------------|
| FINAL SURVEY | BY | DATE |
| NO. _____ | _____ | ____/____/____ |
| NOTE BOOK | NO. | |
| NO. _____ | _____ | |
| PLANS CHECKED | | |

| | | |
|-----------------|-------|----------------|
| ORIGINAL SURVEY | BY | DATE |
| NO. _____ | _____ | ____/____/____ |
| NOTE BOOK | NO. | |
| NO. _____ | _____ | |
| PLANS CHECKED | | |

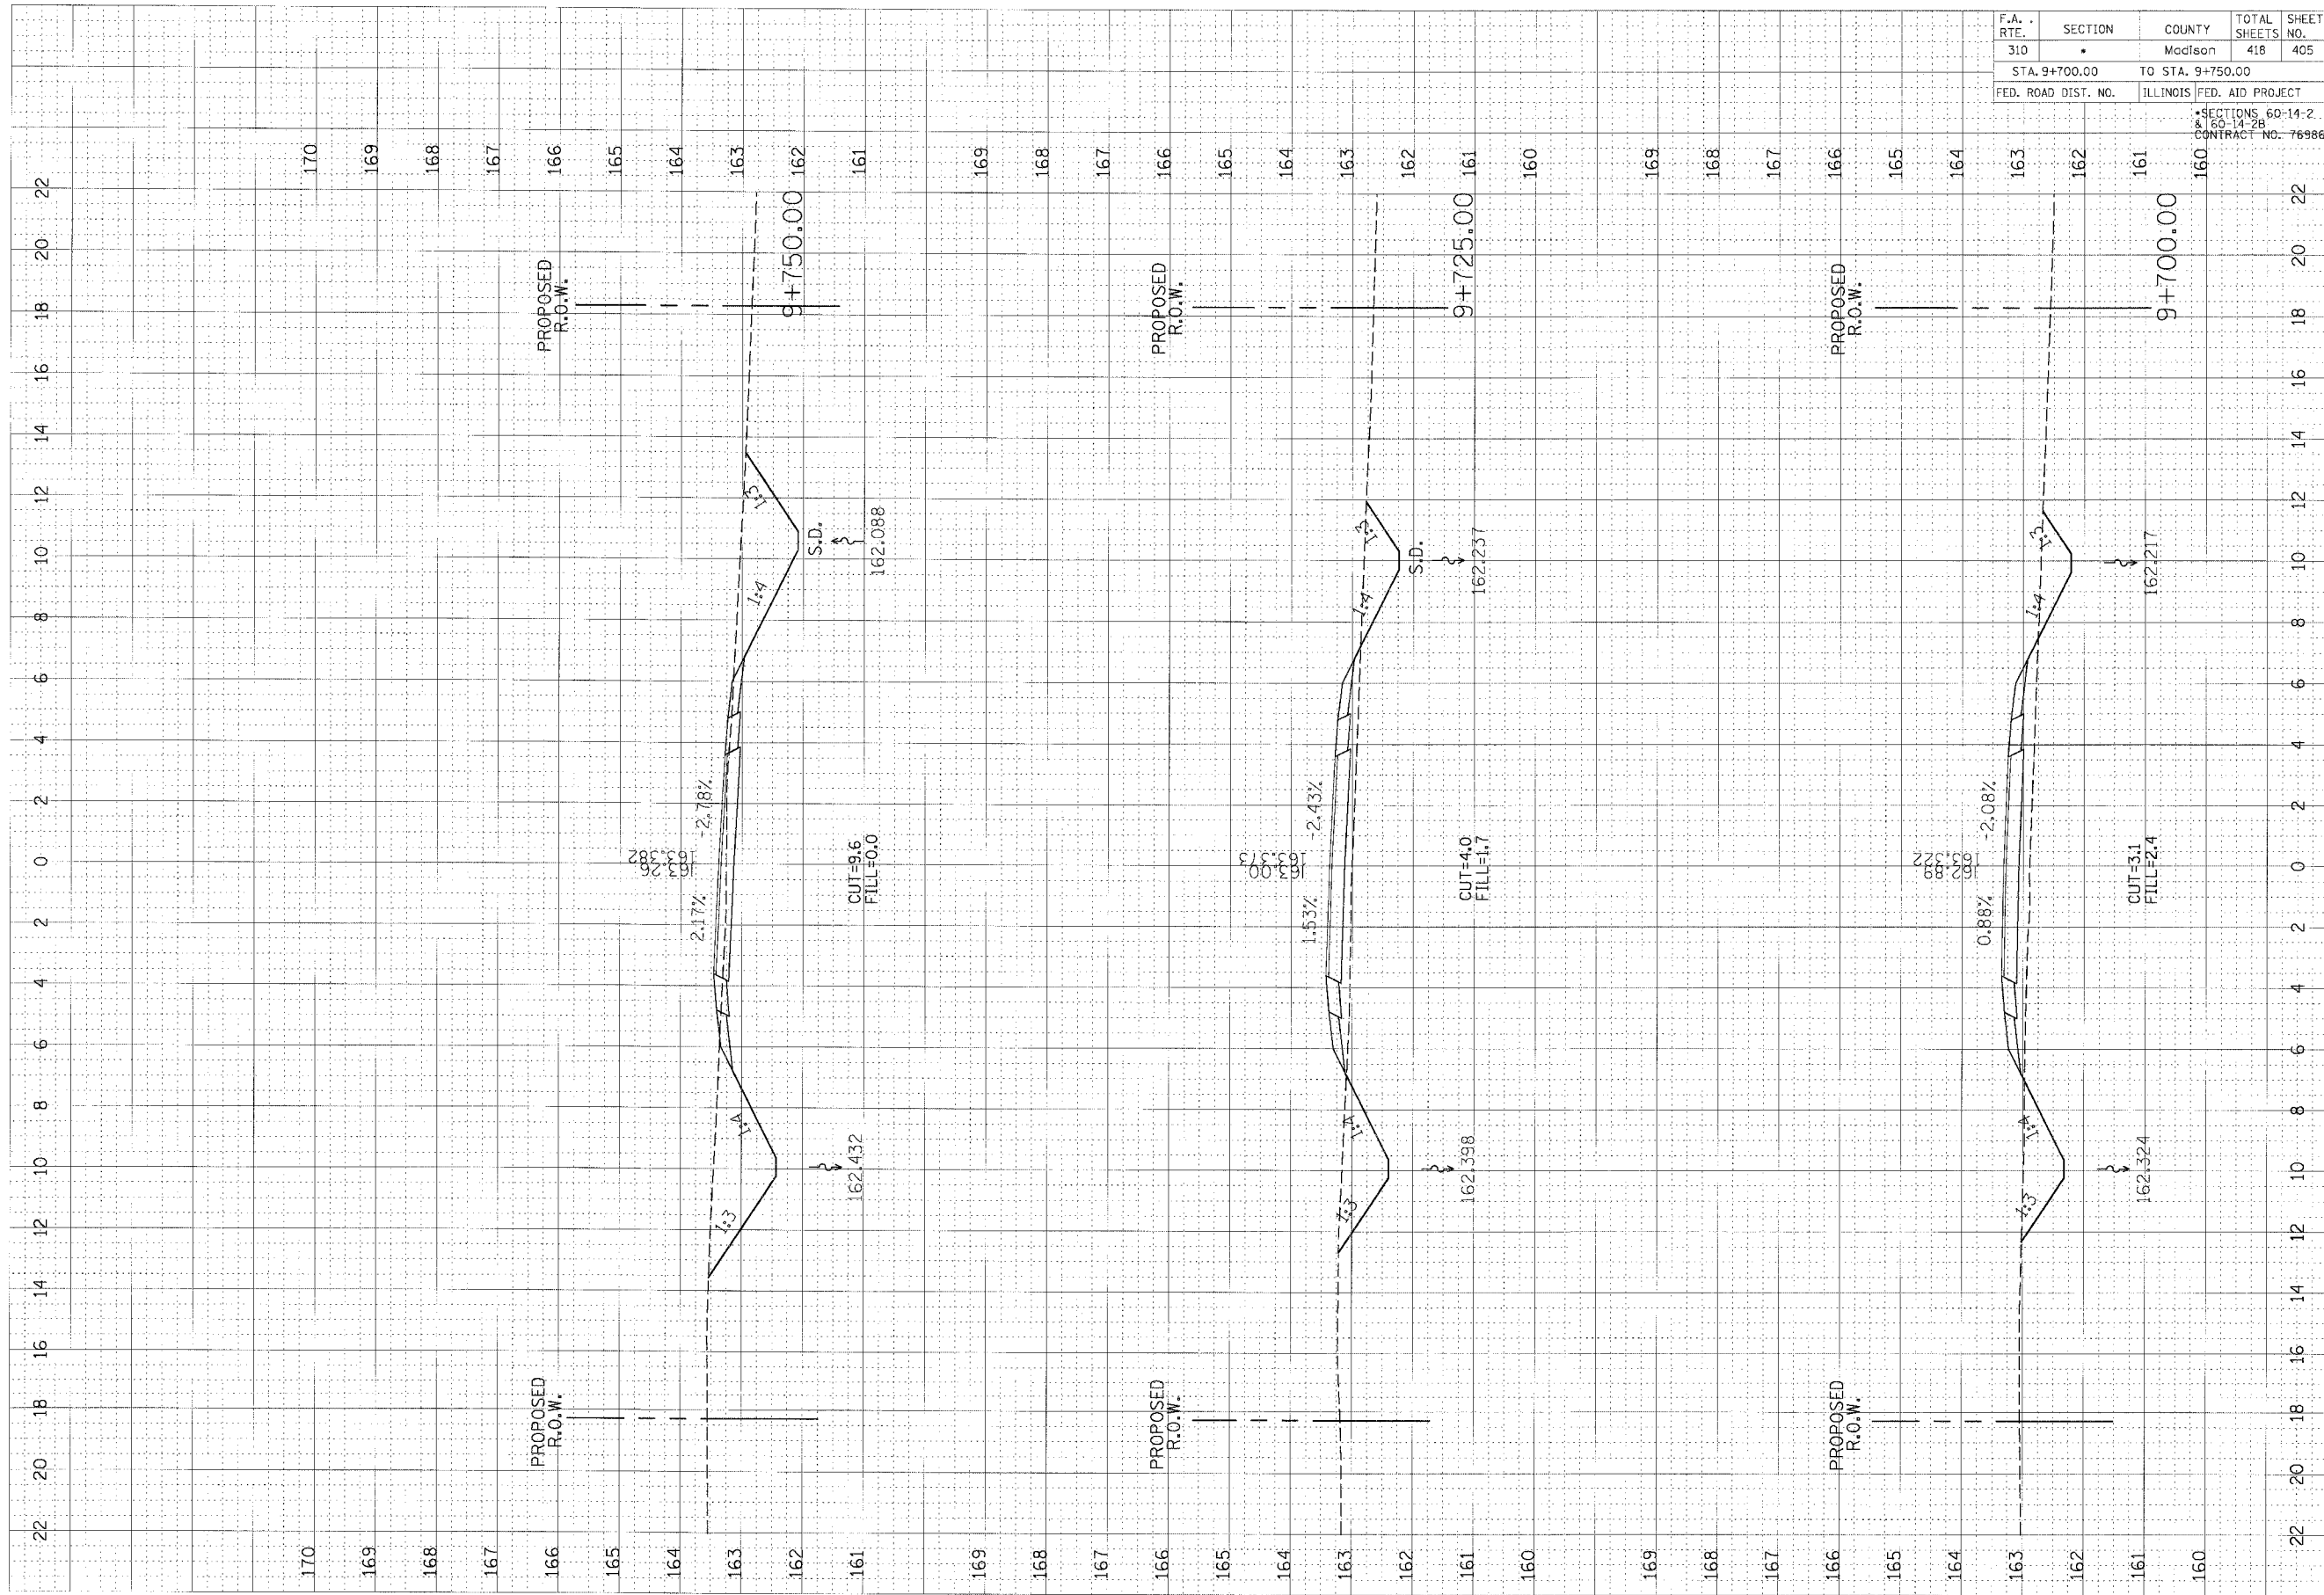

FRONTAGE RD. CROSS SECTIONS STA. 9+700.00 TO STA. 9+750.00