


F.A. RTE.	SECTION	COUNTY	TOTAL SHEETS	SHEET NO.
310		Madison	418	406
STA. 9+775.00 TO STA. 9+825.00		ILLINOIS FED. AID PROJECT		
FED. ROAD DIST. NO.		CONTRACT NO. 76986		
SECTIONS 50-14-2 & 60-14-2B				

FINAL SURVEY  
 NOTE BOOK  
 AREA  
 AREA  
 DATE

ORIGINAL SURVEY  
 NOTE BOOK  
 AREA  
 AREA  
 DATE

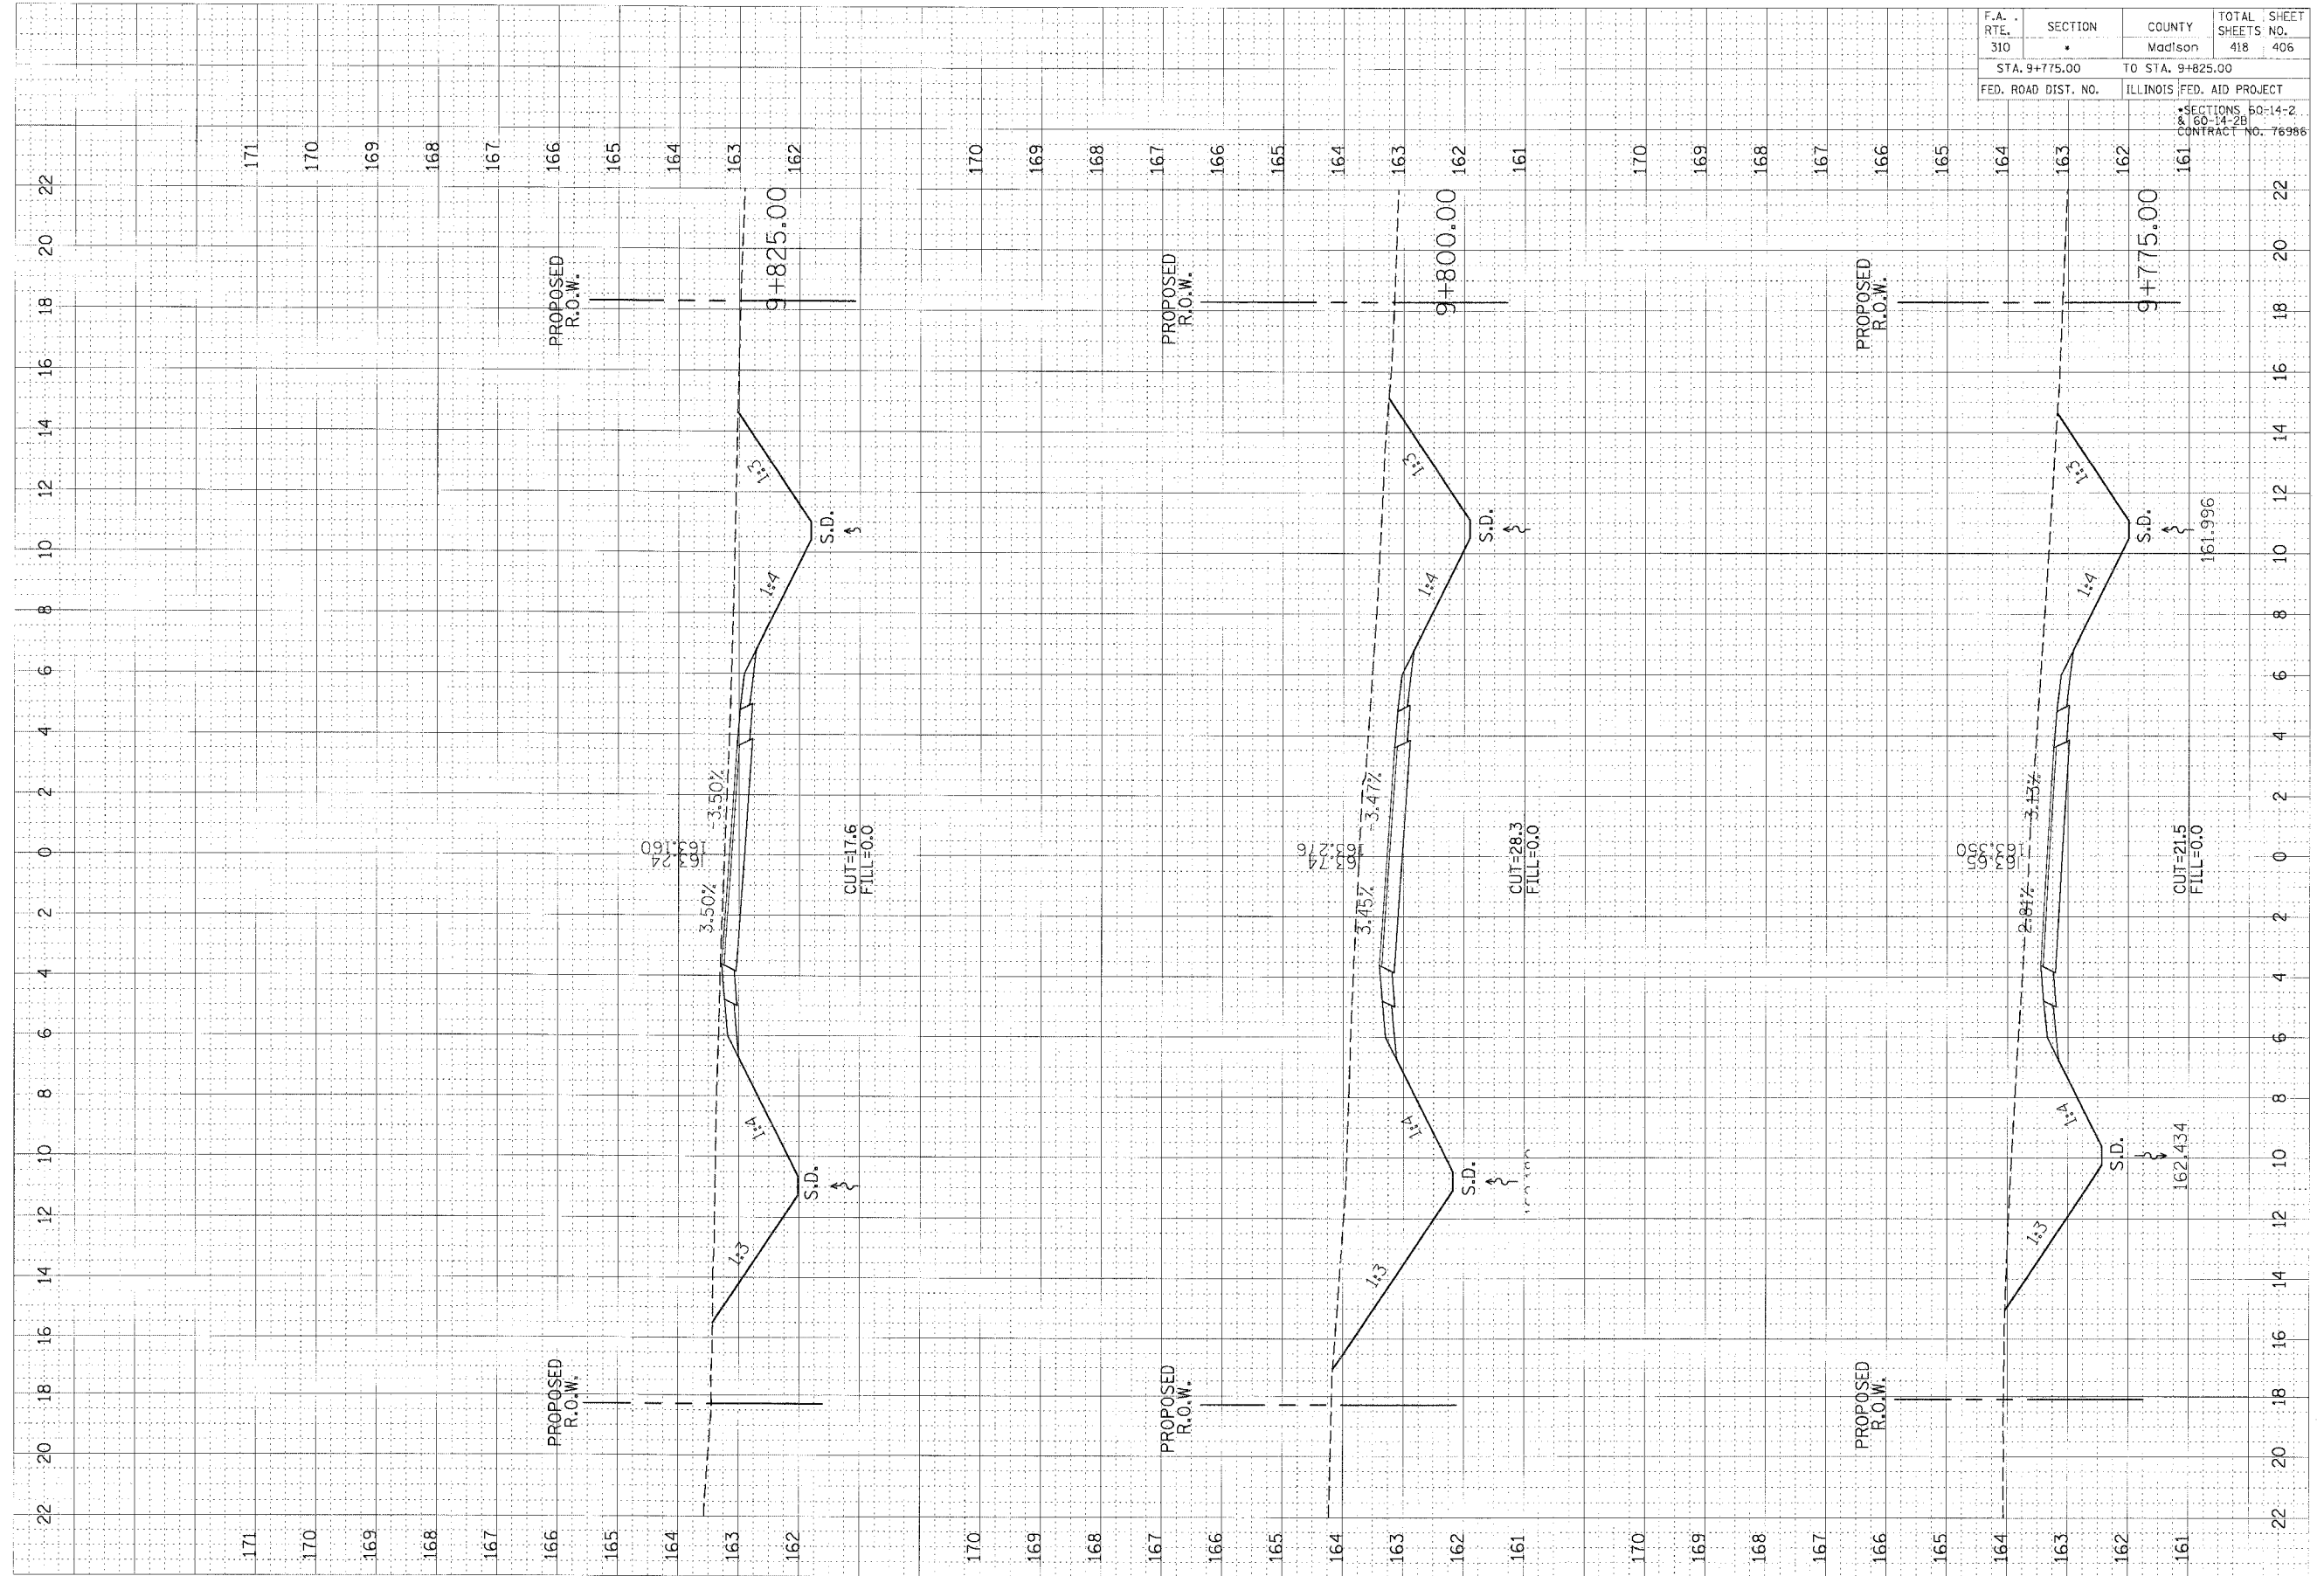

FRONTAGE RD. CROSS SECTIONS STA. 9+775.00 TO STA. 9+825.00