


F.A. RTE.	SECTION	COUNTY	TOTAL SHEETS	SHEET NO.
310		Madison	418	408
STA. 9+861.52		TO STA. 9+900.00		
FED. ROAD DIST. NO.		ILLINOIS FED. AID PROJECT		
		SECTIONS 60-14-Z & 160-14-2B		
		CONTRACT NO. 76986		

FINA SURVEY	BY	DATE
NOTE BOOK		
REMARKS		
AREA		
DATE		

ORIGINAL SURVEY	BY	DATE
NOTE BOOK		
REMARKS		
AREA		
DATE		

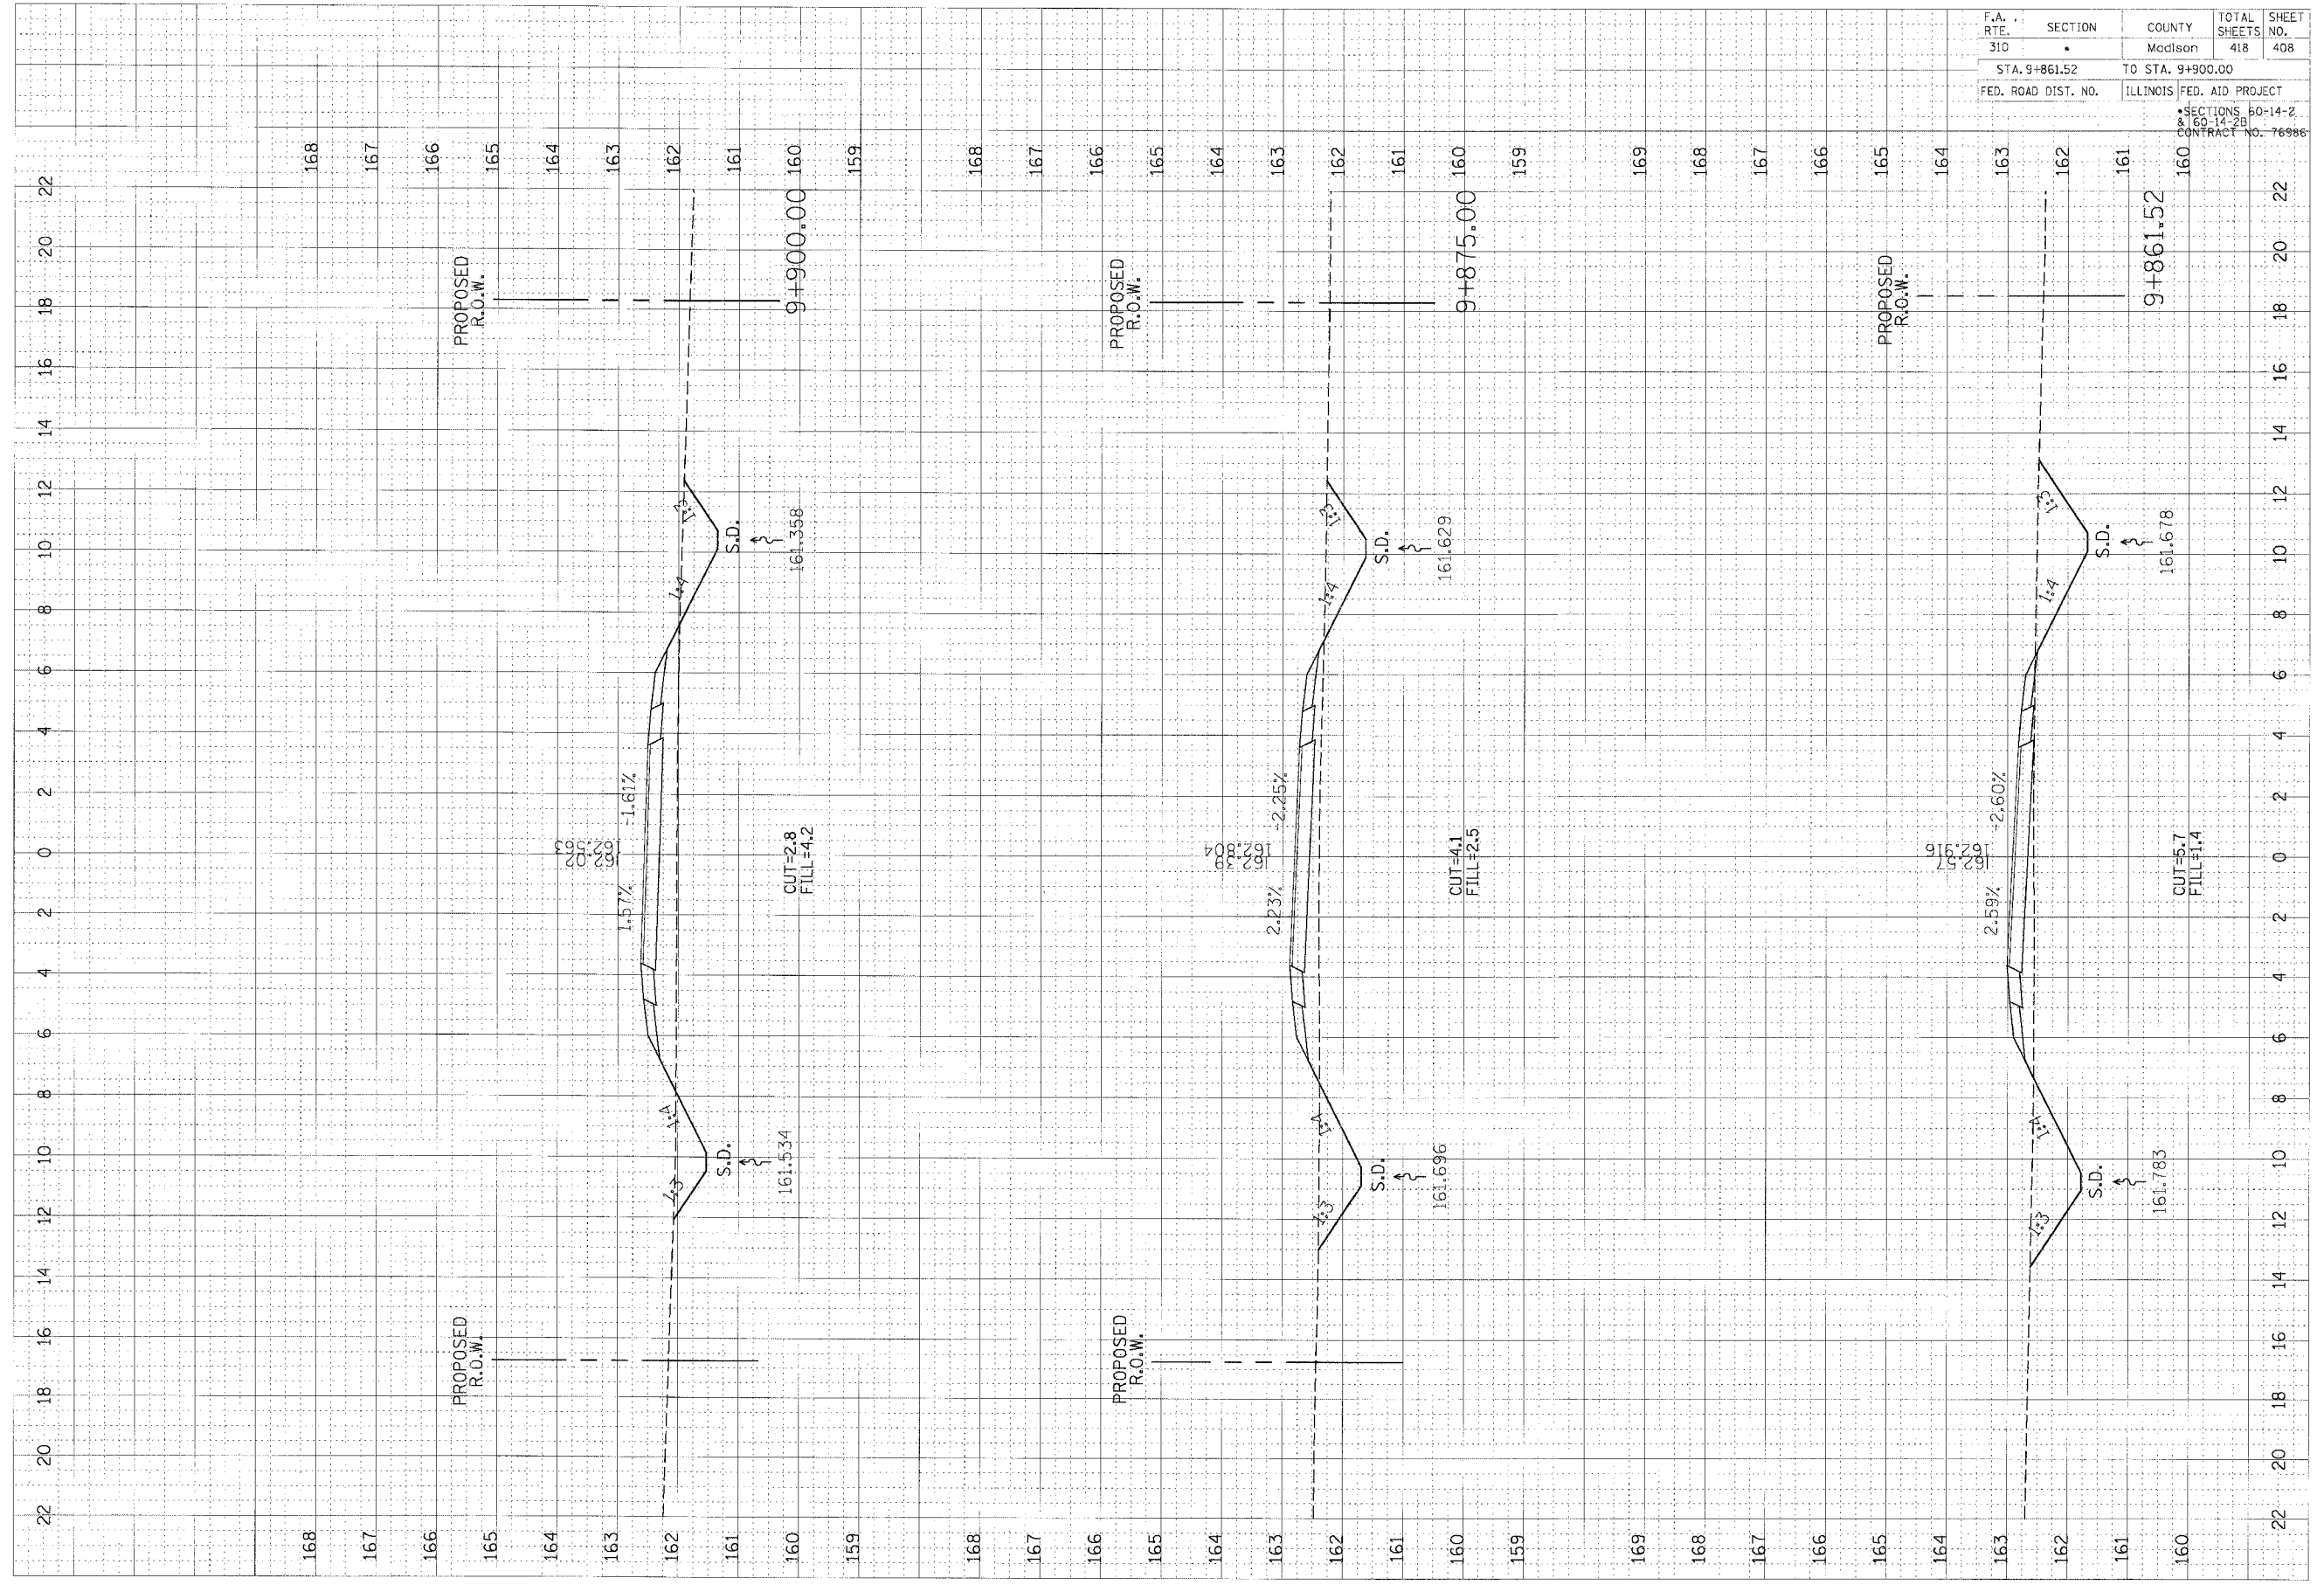

FRONTAGE RD. CROSS SECTIONS STA. 9+861.52 TO STA. 9+900.00