


F.A. RTE.	SECTION	COUNTY	TOTAL SHEETS	SHEET NO.
310	*	Madison	418	409
STA. 9+925.00		TO STA. 9+950.00		
FED. ROAD DIST. NO.		ILLINOIS FED. AID PROJECT		
*SECTIONS 60-14-2 & 60-14-2B CONTRACT NO. 76986				

FINAL SURVEY	DATE
DATE	BY
NOTE BOOK	NO.
AREAS	CHANGED

ORIGINAL SURVEY	DATE
DATE	BY
NOTE BOOK	NO.
AREAS	CHANGED

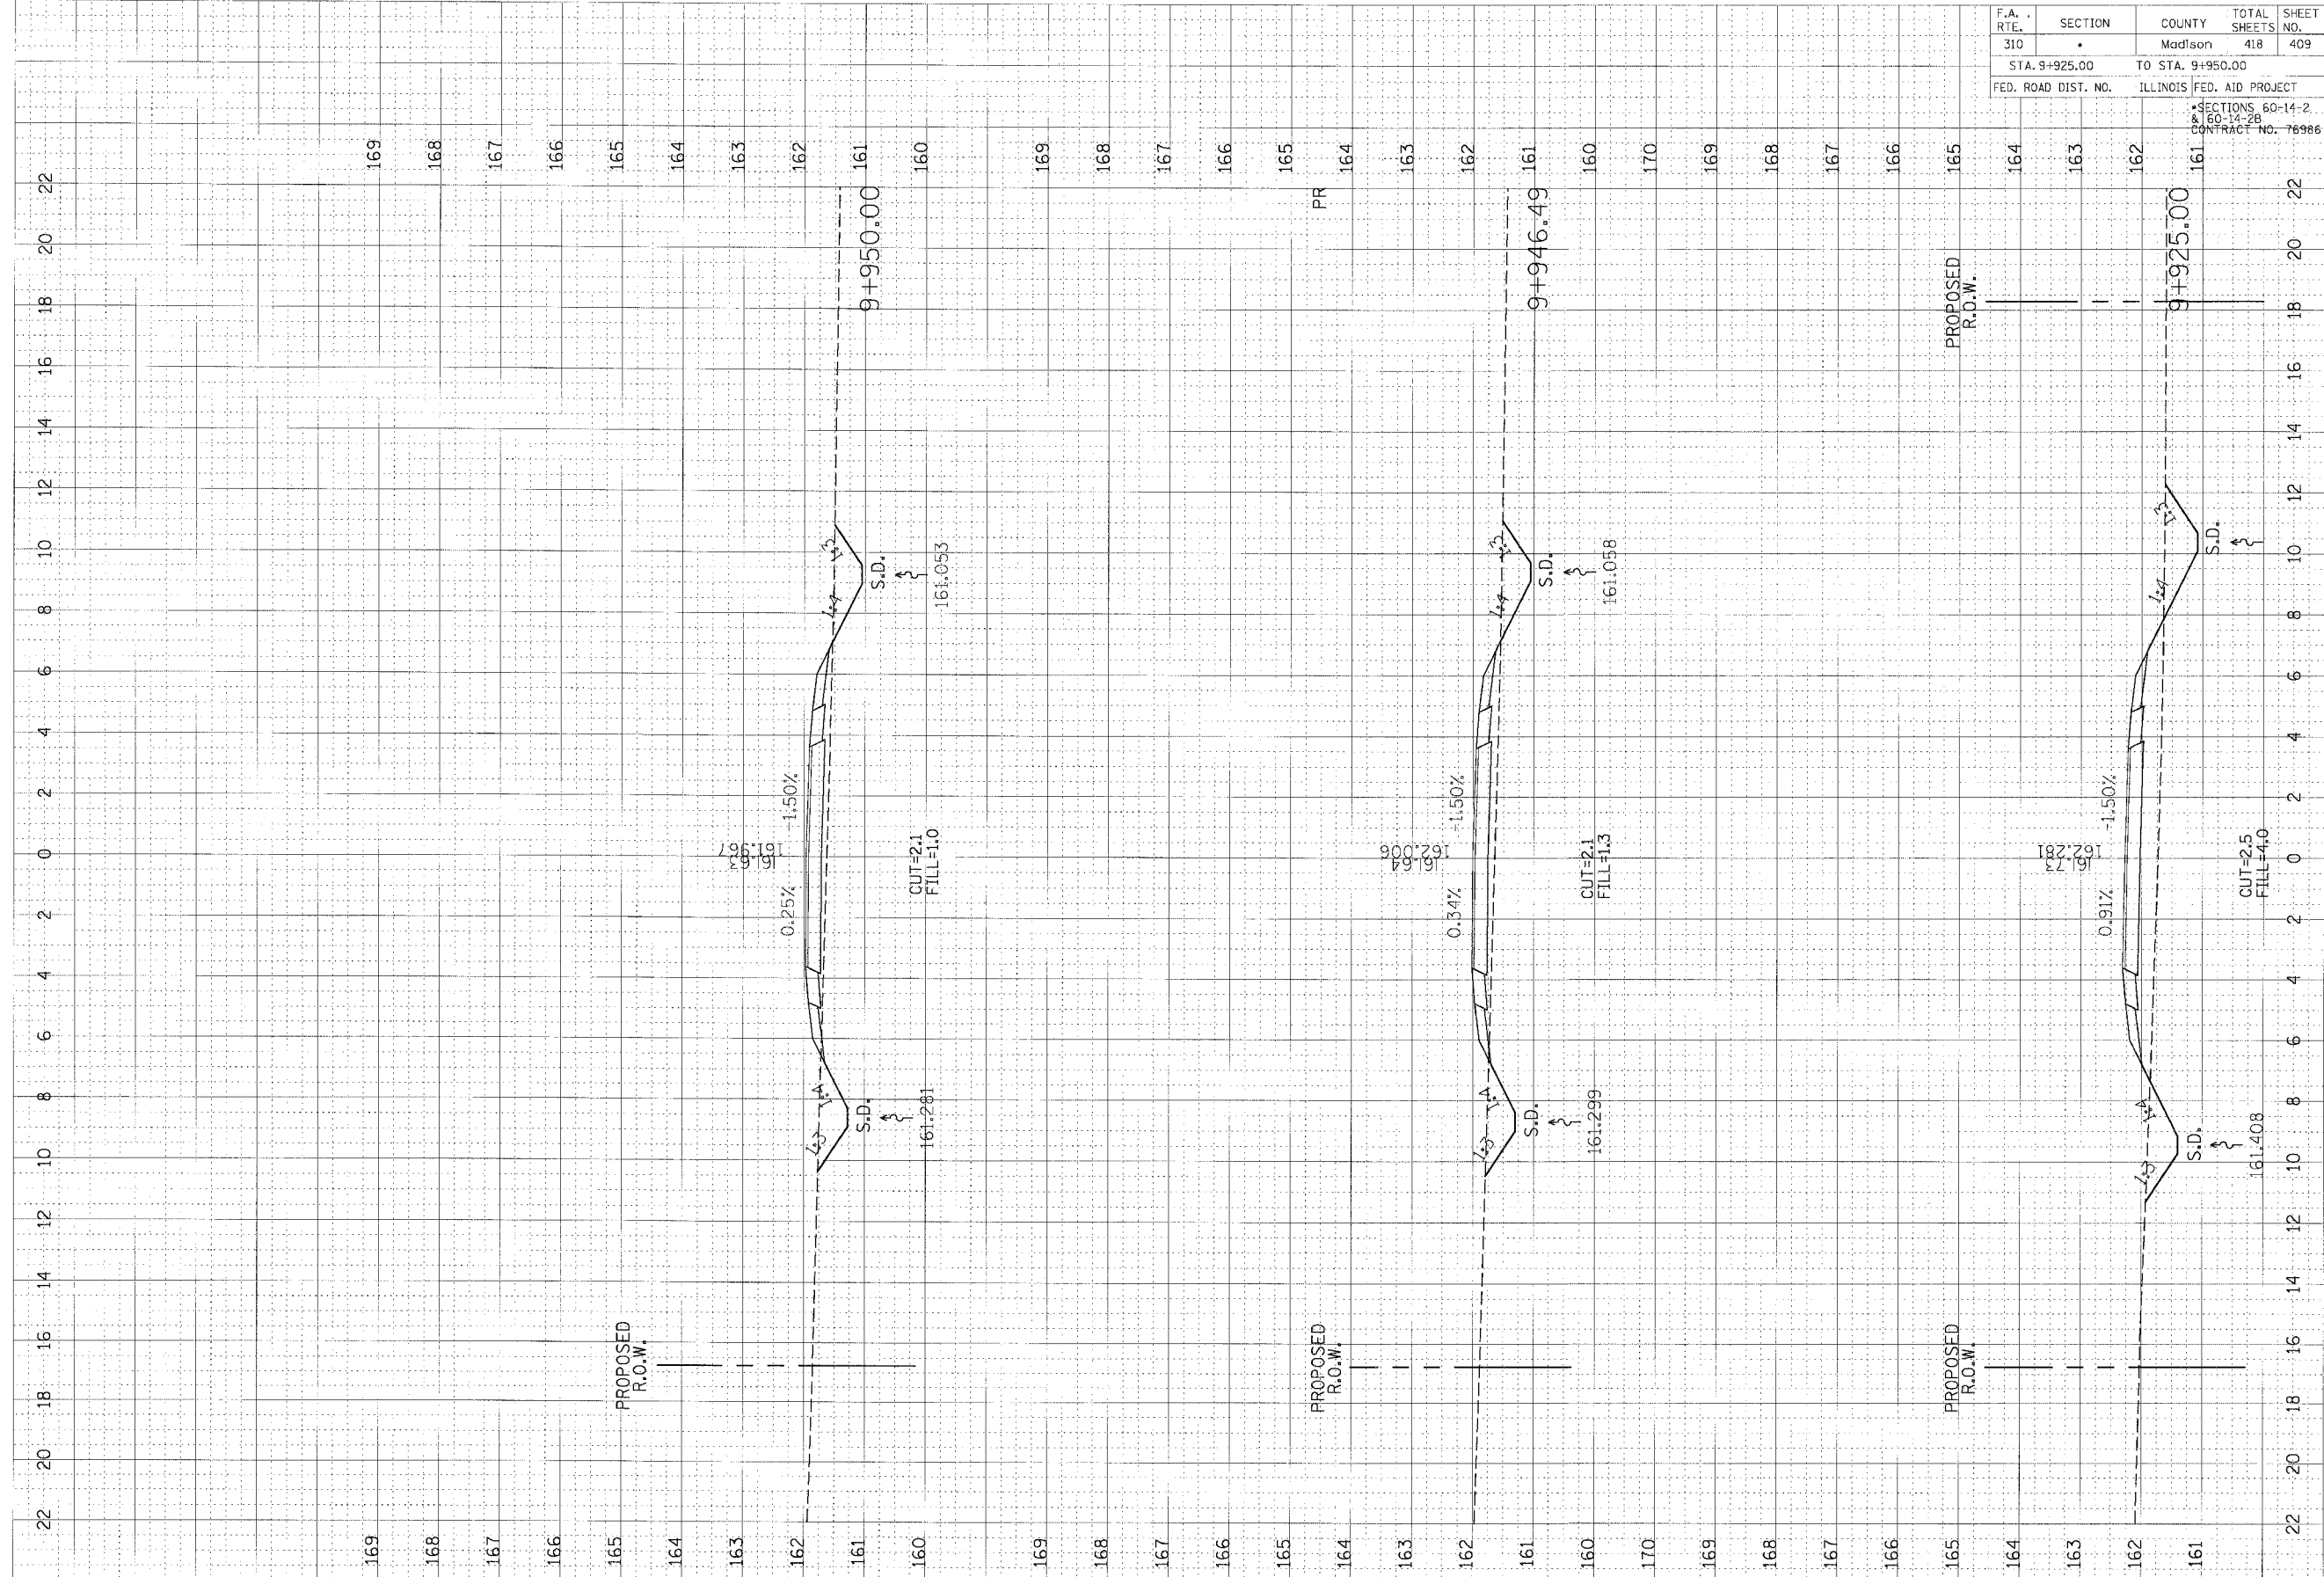

FRONTAGE RD. CROSS SECTIONS STA. 9+925.00 TO STA. 9+950.00