


F.A. RTE.	SECTION	COUNTY	TOTAL SHEETS	SHEET NO.
310	*	Madison	418	410
STA. 9+951.70		TO STA. 9+994.19		
FED. ROAD DIST. NO.		ILLINOIS FED. AID PROJECT		
		SECTIONS 60-14-2 & 60-14-2B		
		CONTRACT NO. 76986		

FIRM SURVEY
 DATE _____
 SURVEYED BY _____
 CHECKED BY _____
 DATE _____
 DRAWN BY _____
 CHECKED BY _____
 DATE _____

ORIGINAL SURVEY
 DATE _____
 SURVEYED BY _____
 CHECKED BY _____
 DATE _____
 DRAWN BY _____
 CHECKED BY _____
 DATE _____

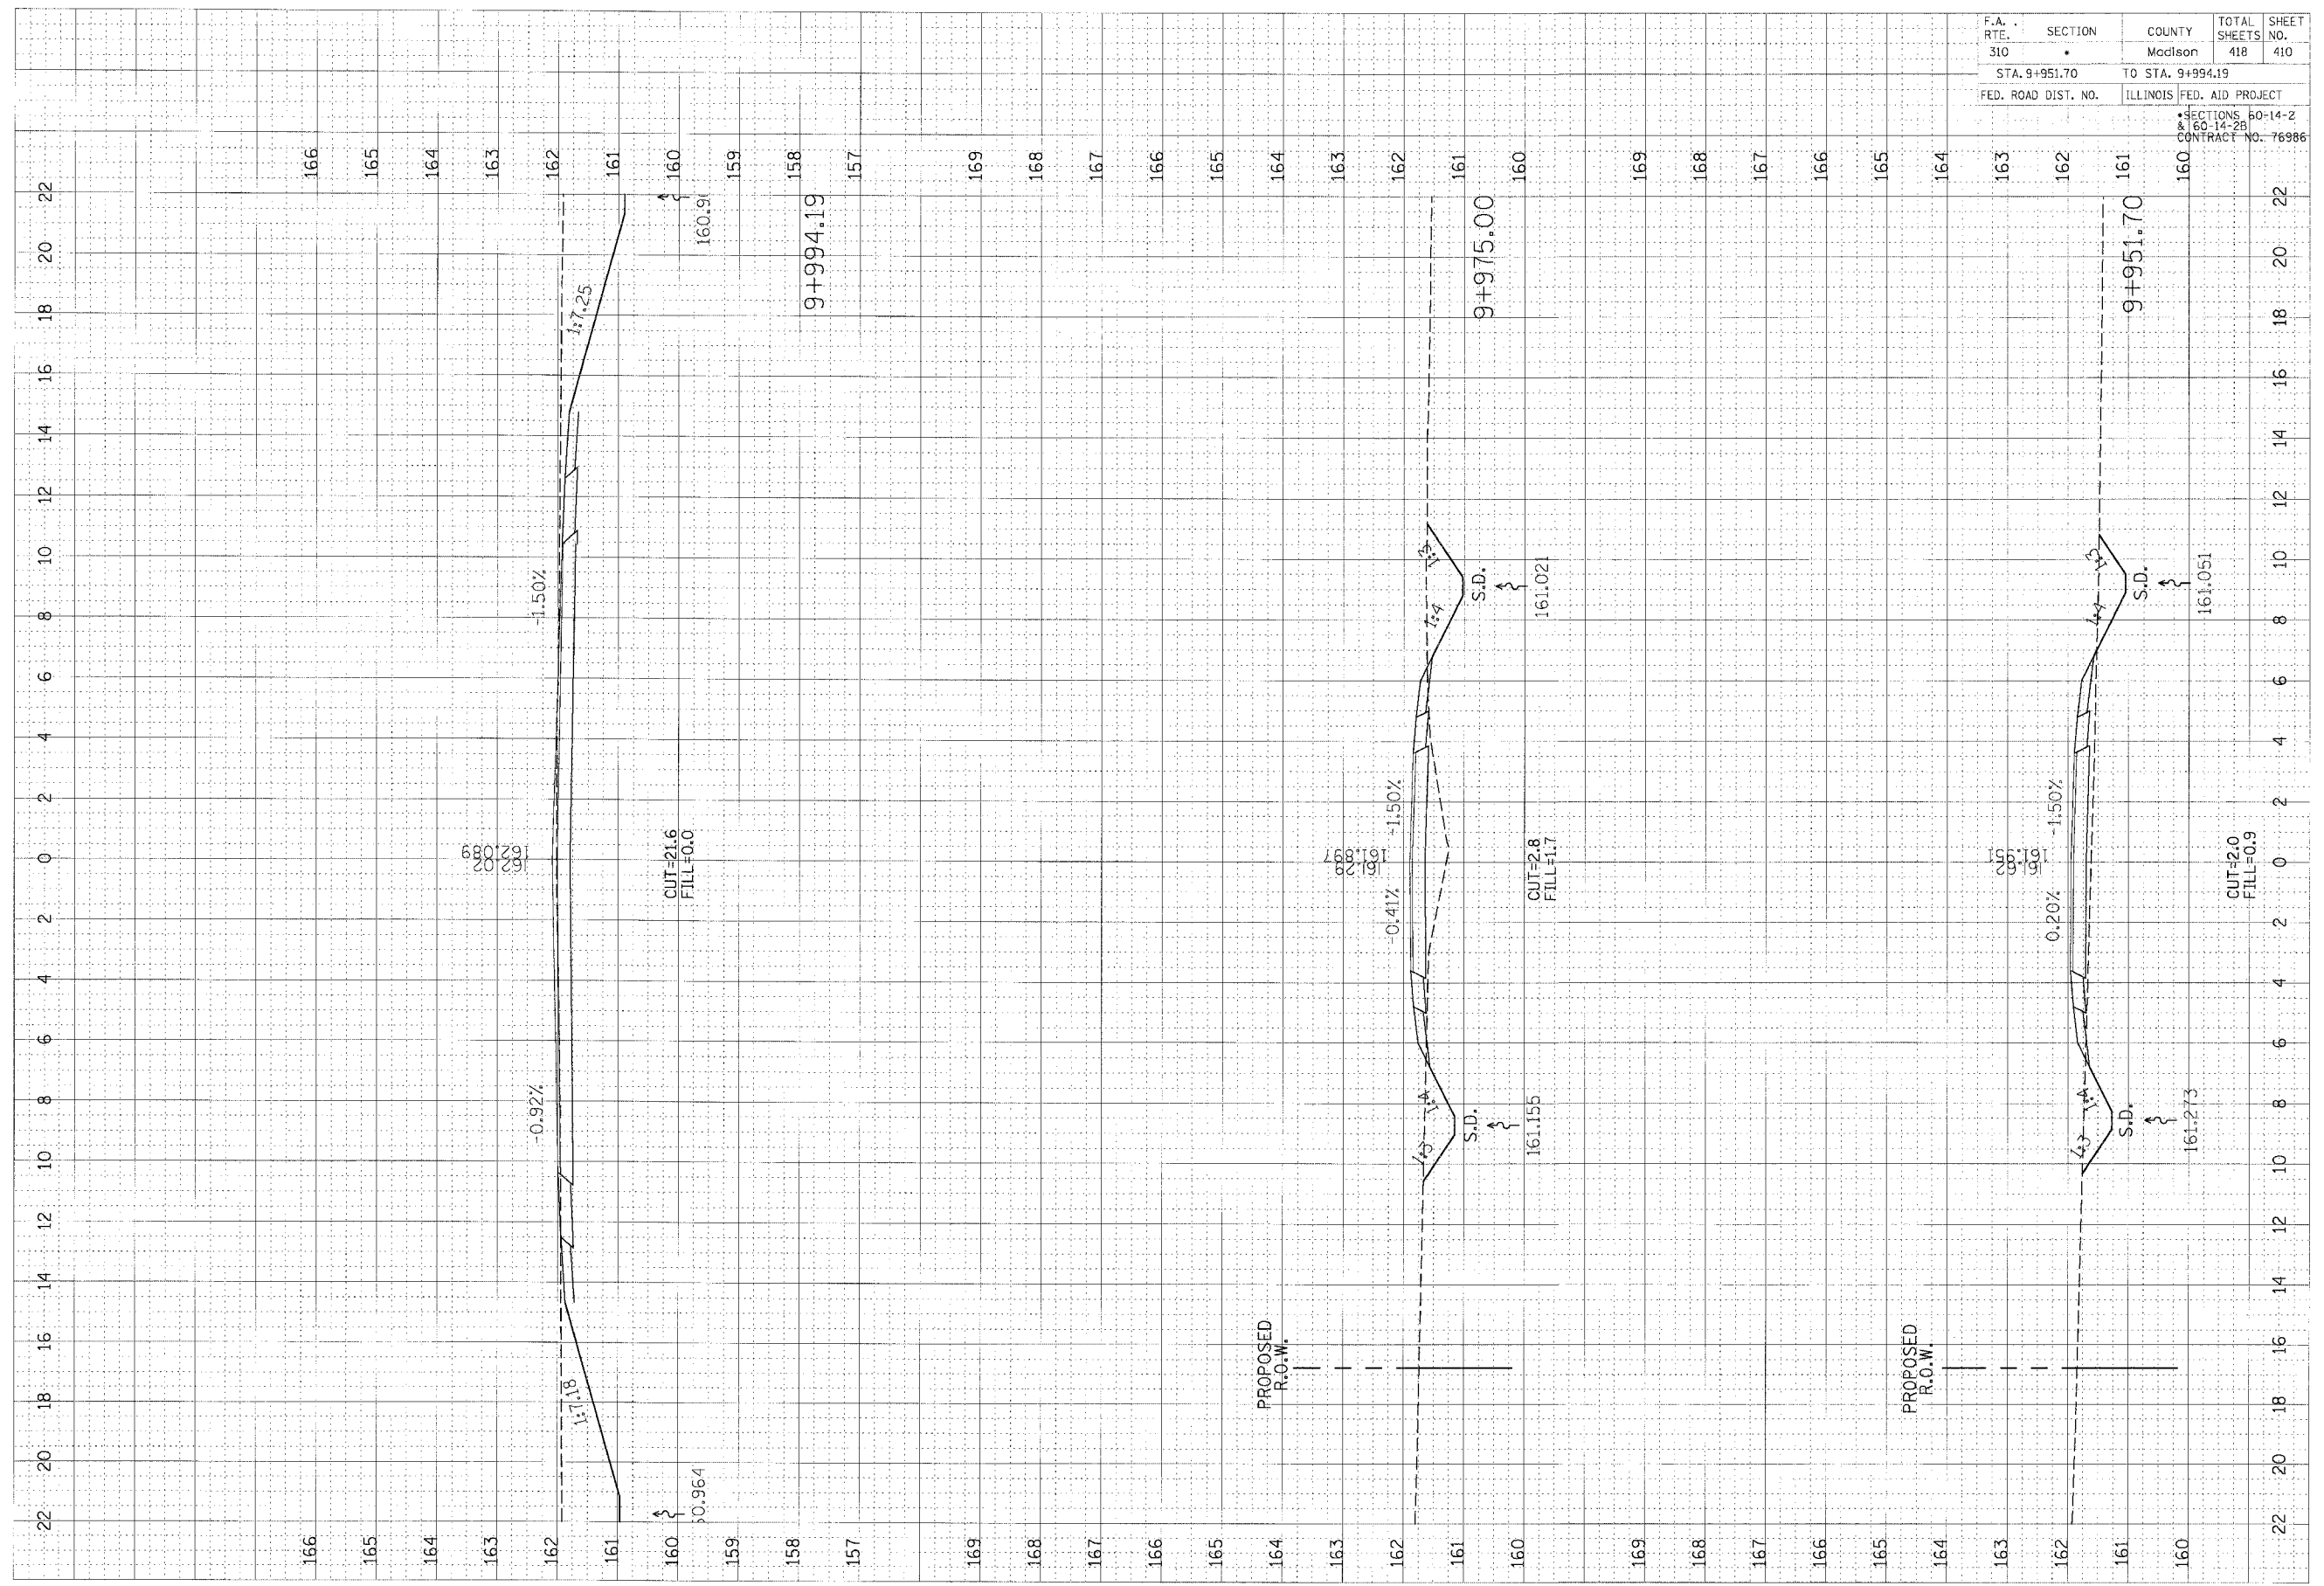

FRONTAGE RD. CROSS SECTIONS STA. 9+951.70 TO STA. 9+994.19