


F.A. RTE.	SECTION	COUNTY	TOTAL SHEETS	SHEET NO.
310	•	Madison	418	411
STA. 1+000.00		TO STA. 1+020.00		
FED. ROAD DIST. NO.		ILLINOIS FED. AID PROJECT		
		• SECTIONS 60-14-2 & 60-14-2B		
		CONTRACT NO. 76986		

ORIGINAL SURVEY BY _____ DATE _____
 SURVEYED BY _____
 NOTE BOOK _____
 AREAS CHECKED _____
 AREAS CHECKED _____

ORIGINAL SURVEY BY _____ DATE _____
 SURVEYED BY _____
 NOTE BOOK _____
 AREAS CHECKED _____
 AREAS CHECKED _____

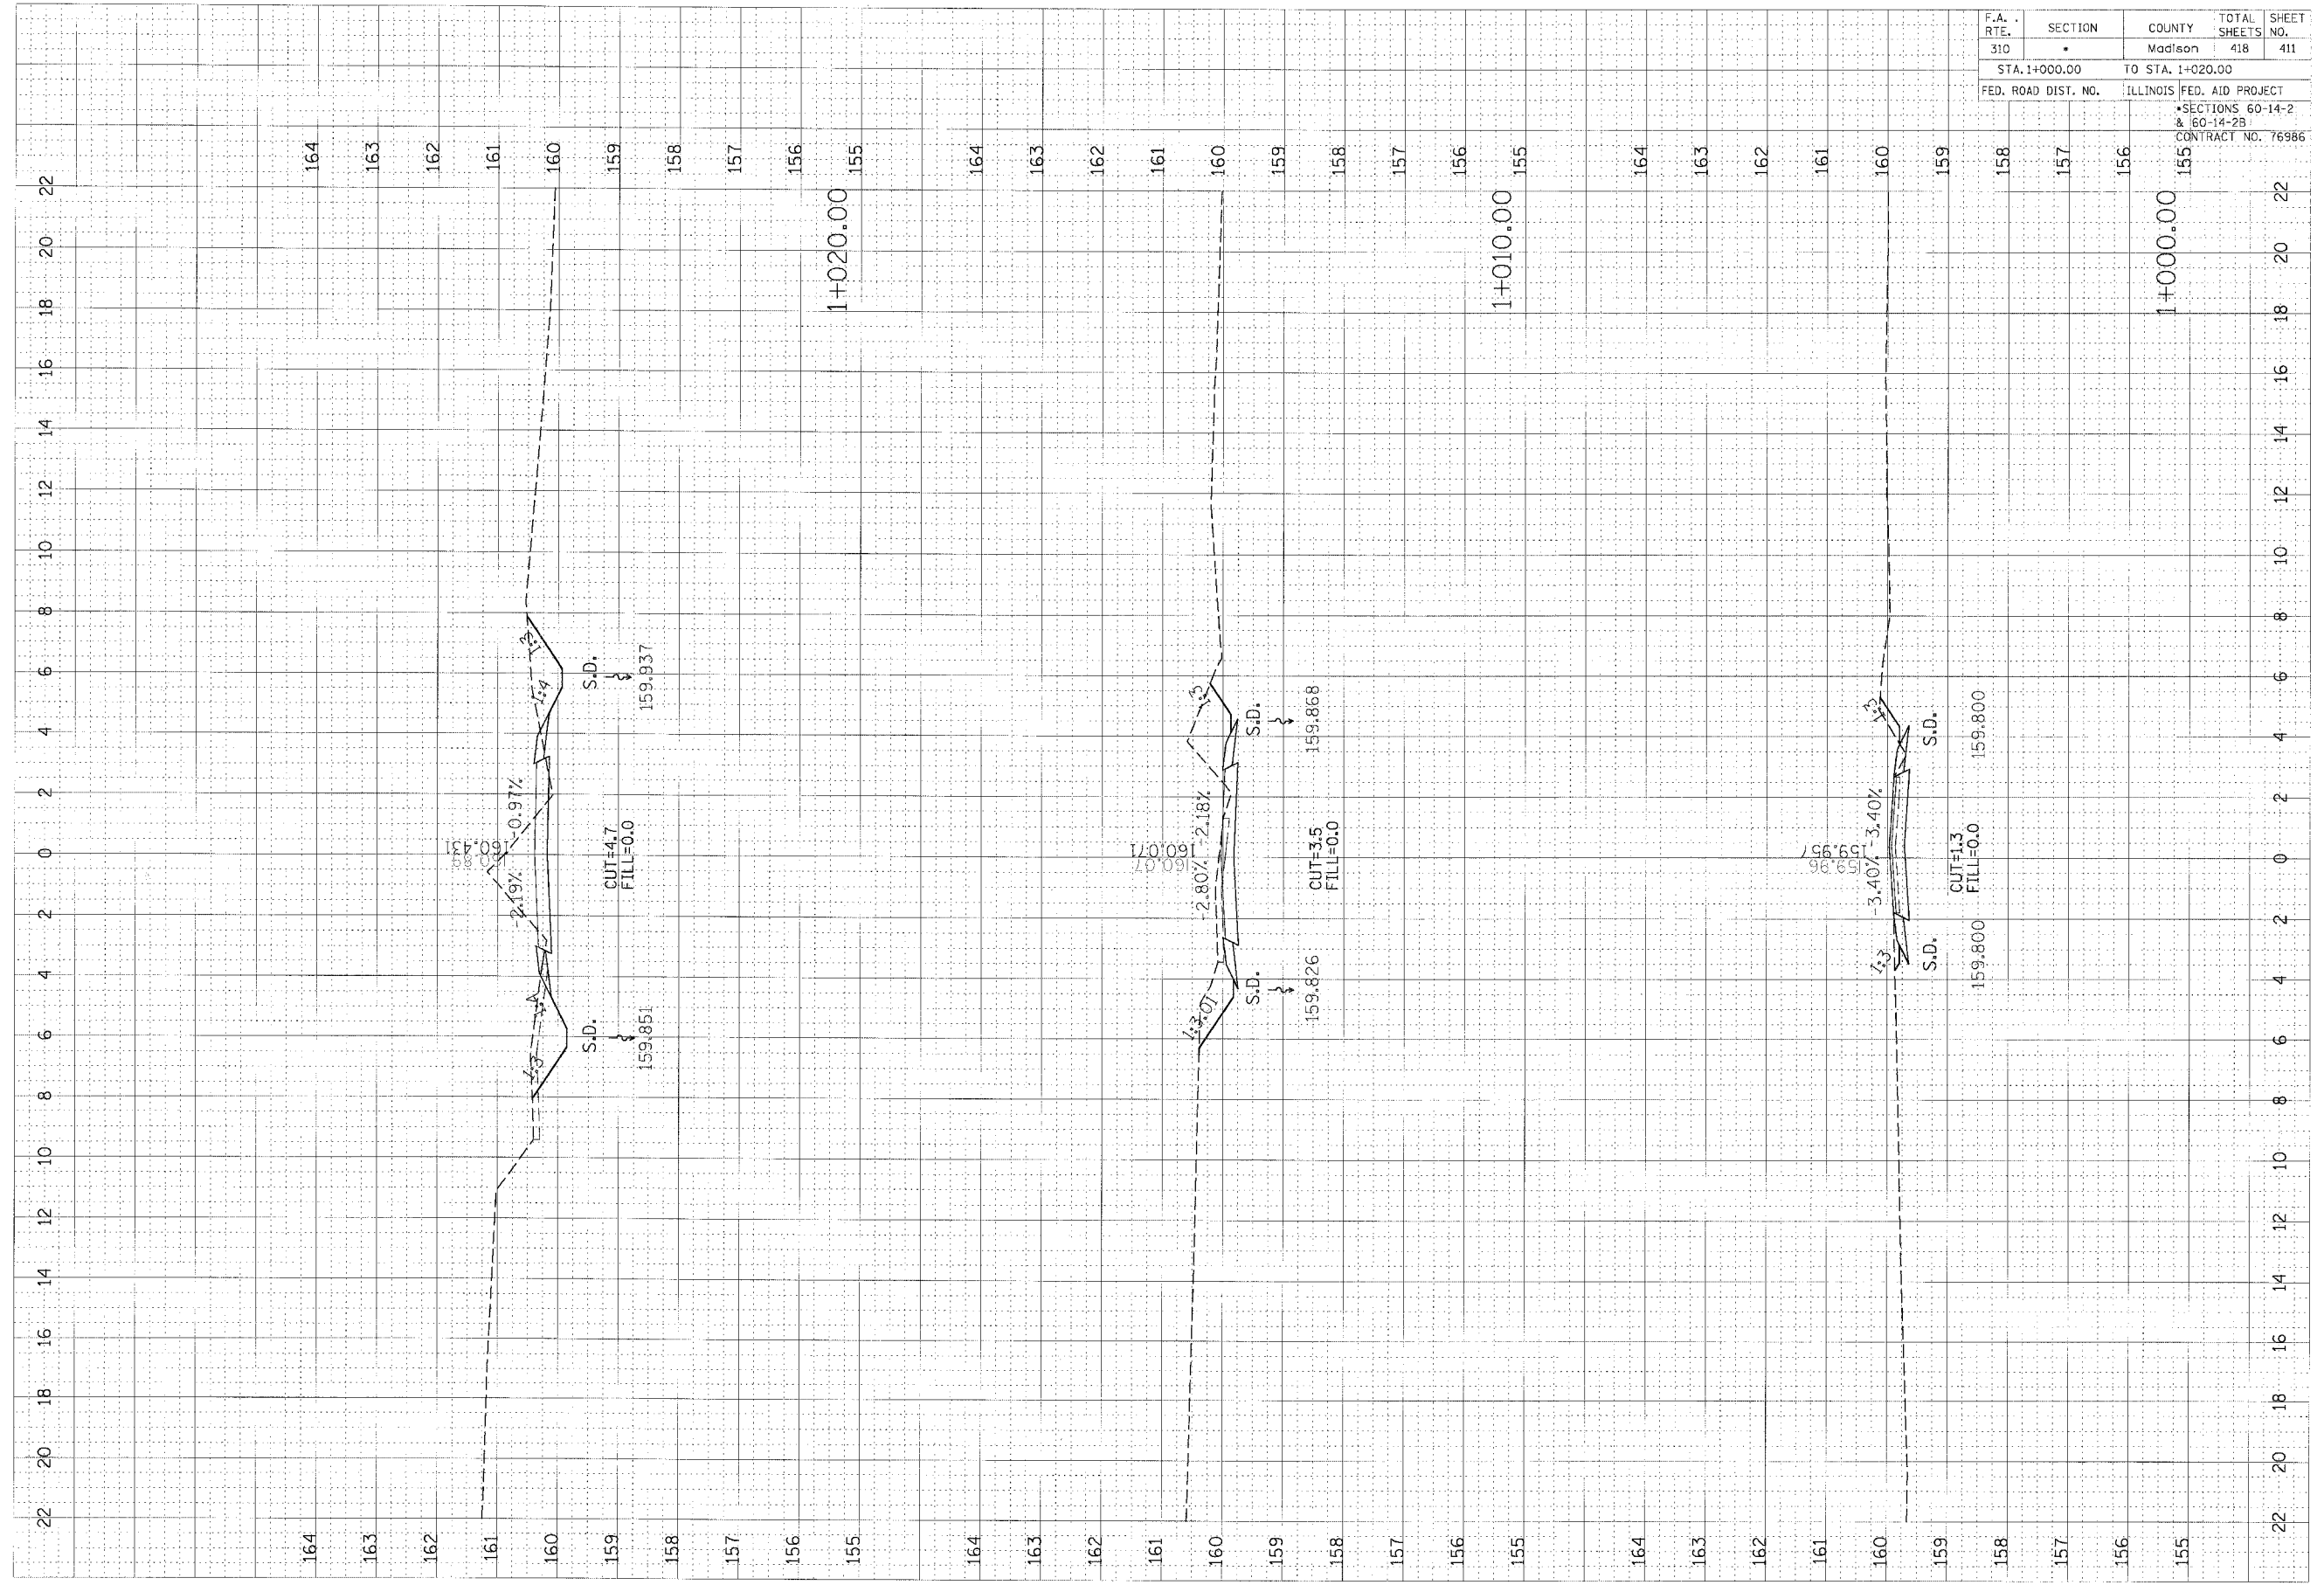

WOLF RD. CROSS SECTIONS STA. 1+000.00 TO 1+020.00