


F.A. RTE.	SECTION	COUNTY	TOTAL SHEETS	SHEET NO.
310	*	Madison	418	412
STA. 1+030.00		TO STA. 1+035.00		
FED. ROAD DIST. NO.		ILLINOIS FED. AID PROJECT		
		*SECTIONS 60-14-2 & 60-14-2B		
		CONTRACT NO. 76986		

FINAL	DATE
DESIGNED	BY
CHECKED	BY
APPROVED	BY
DATE	

ORIGINAL	DATE
DESIGNED	BY
CHECKED	BY
APPROVED	BY
DATE	

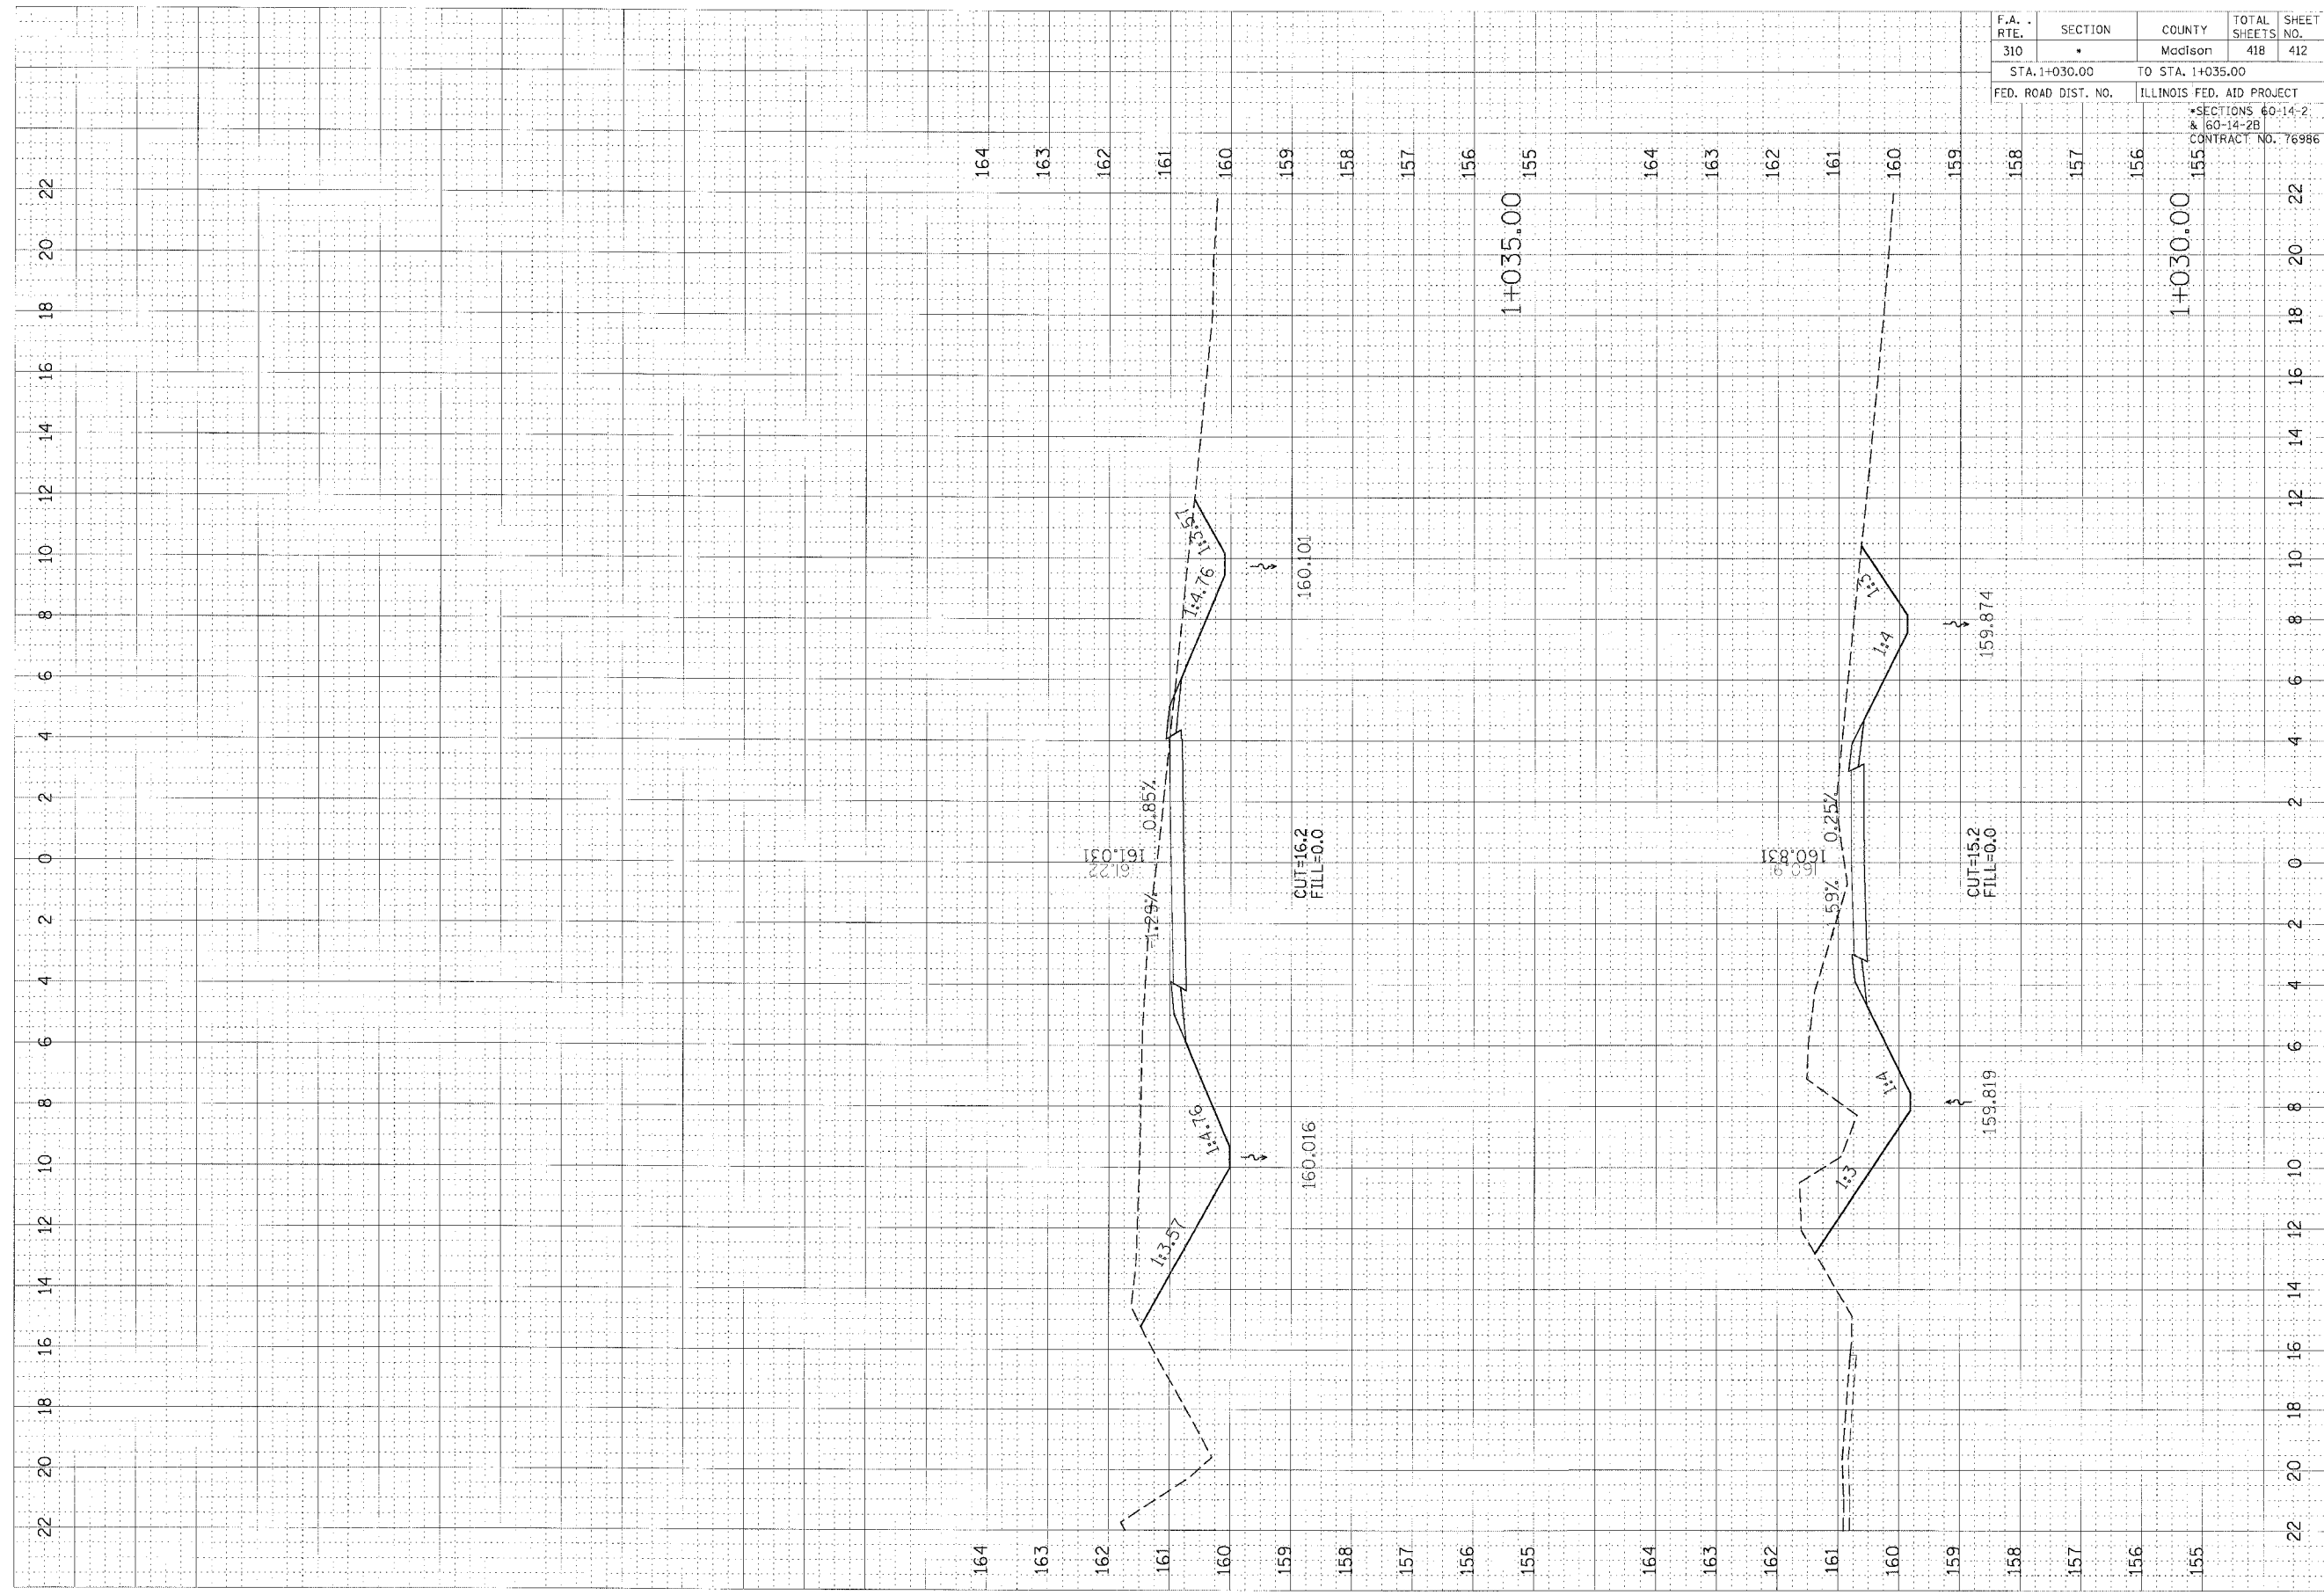

WOLF RD. CROSS SECTIONS STA. 1+030.00 TO 1+035.00