

F.A.P. RTE.	SECTION	COUNTY	TOTAL SHEETS	SHEET NO.
310	*	MADISON	418	413
STA. 0+070		TO STA. 0+080		


* SECTION 60-14-2
 & 60-14-2B
 CONTRACT NO. 76986

DATE	BY	REVISION

SURVEYED
 CHECKED
 CALCULATED
 PLOTTED
 FINISHED
 PRINTED
 CHECKED
 REVISIONS

DATE	BY	REVISION

ORIGINAL
 SURVEY
 CHECKED
 CALCULATED
 PLOTTED
 FINISHED
 PRINTED
 CHECKED
 REVISIONS

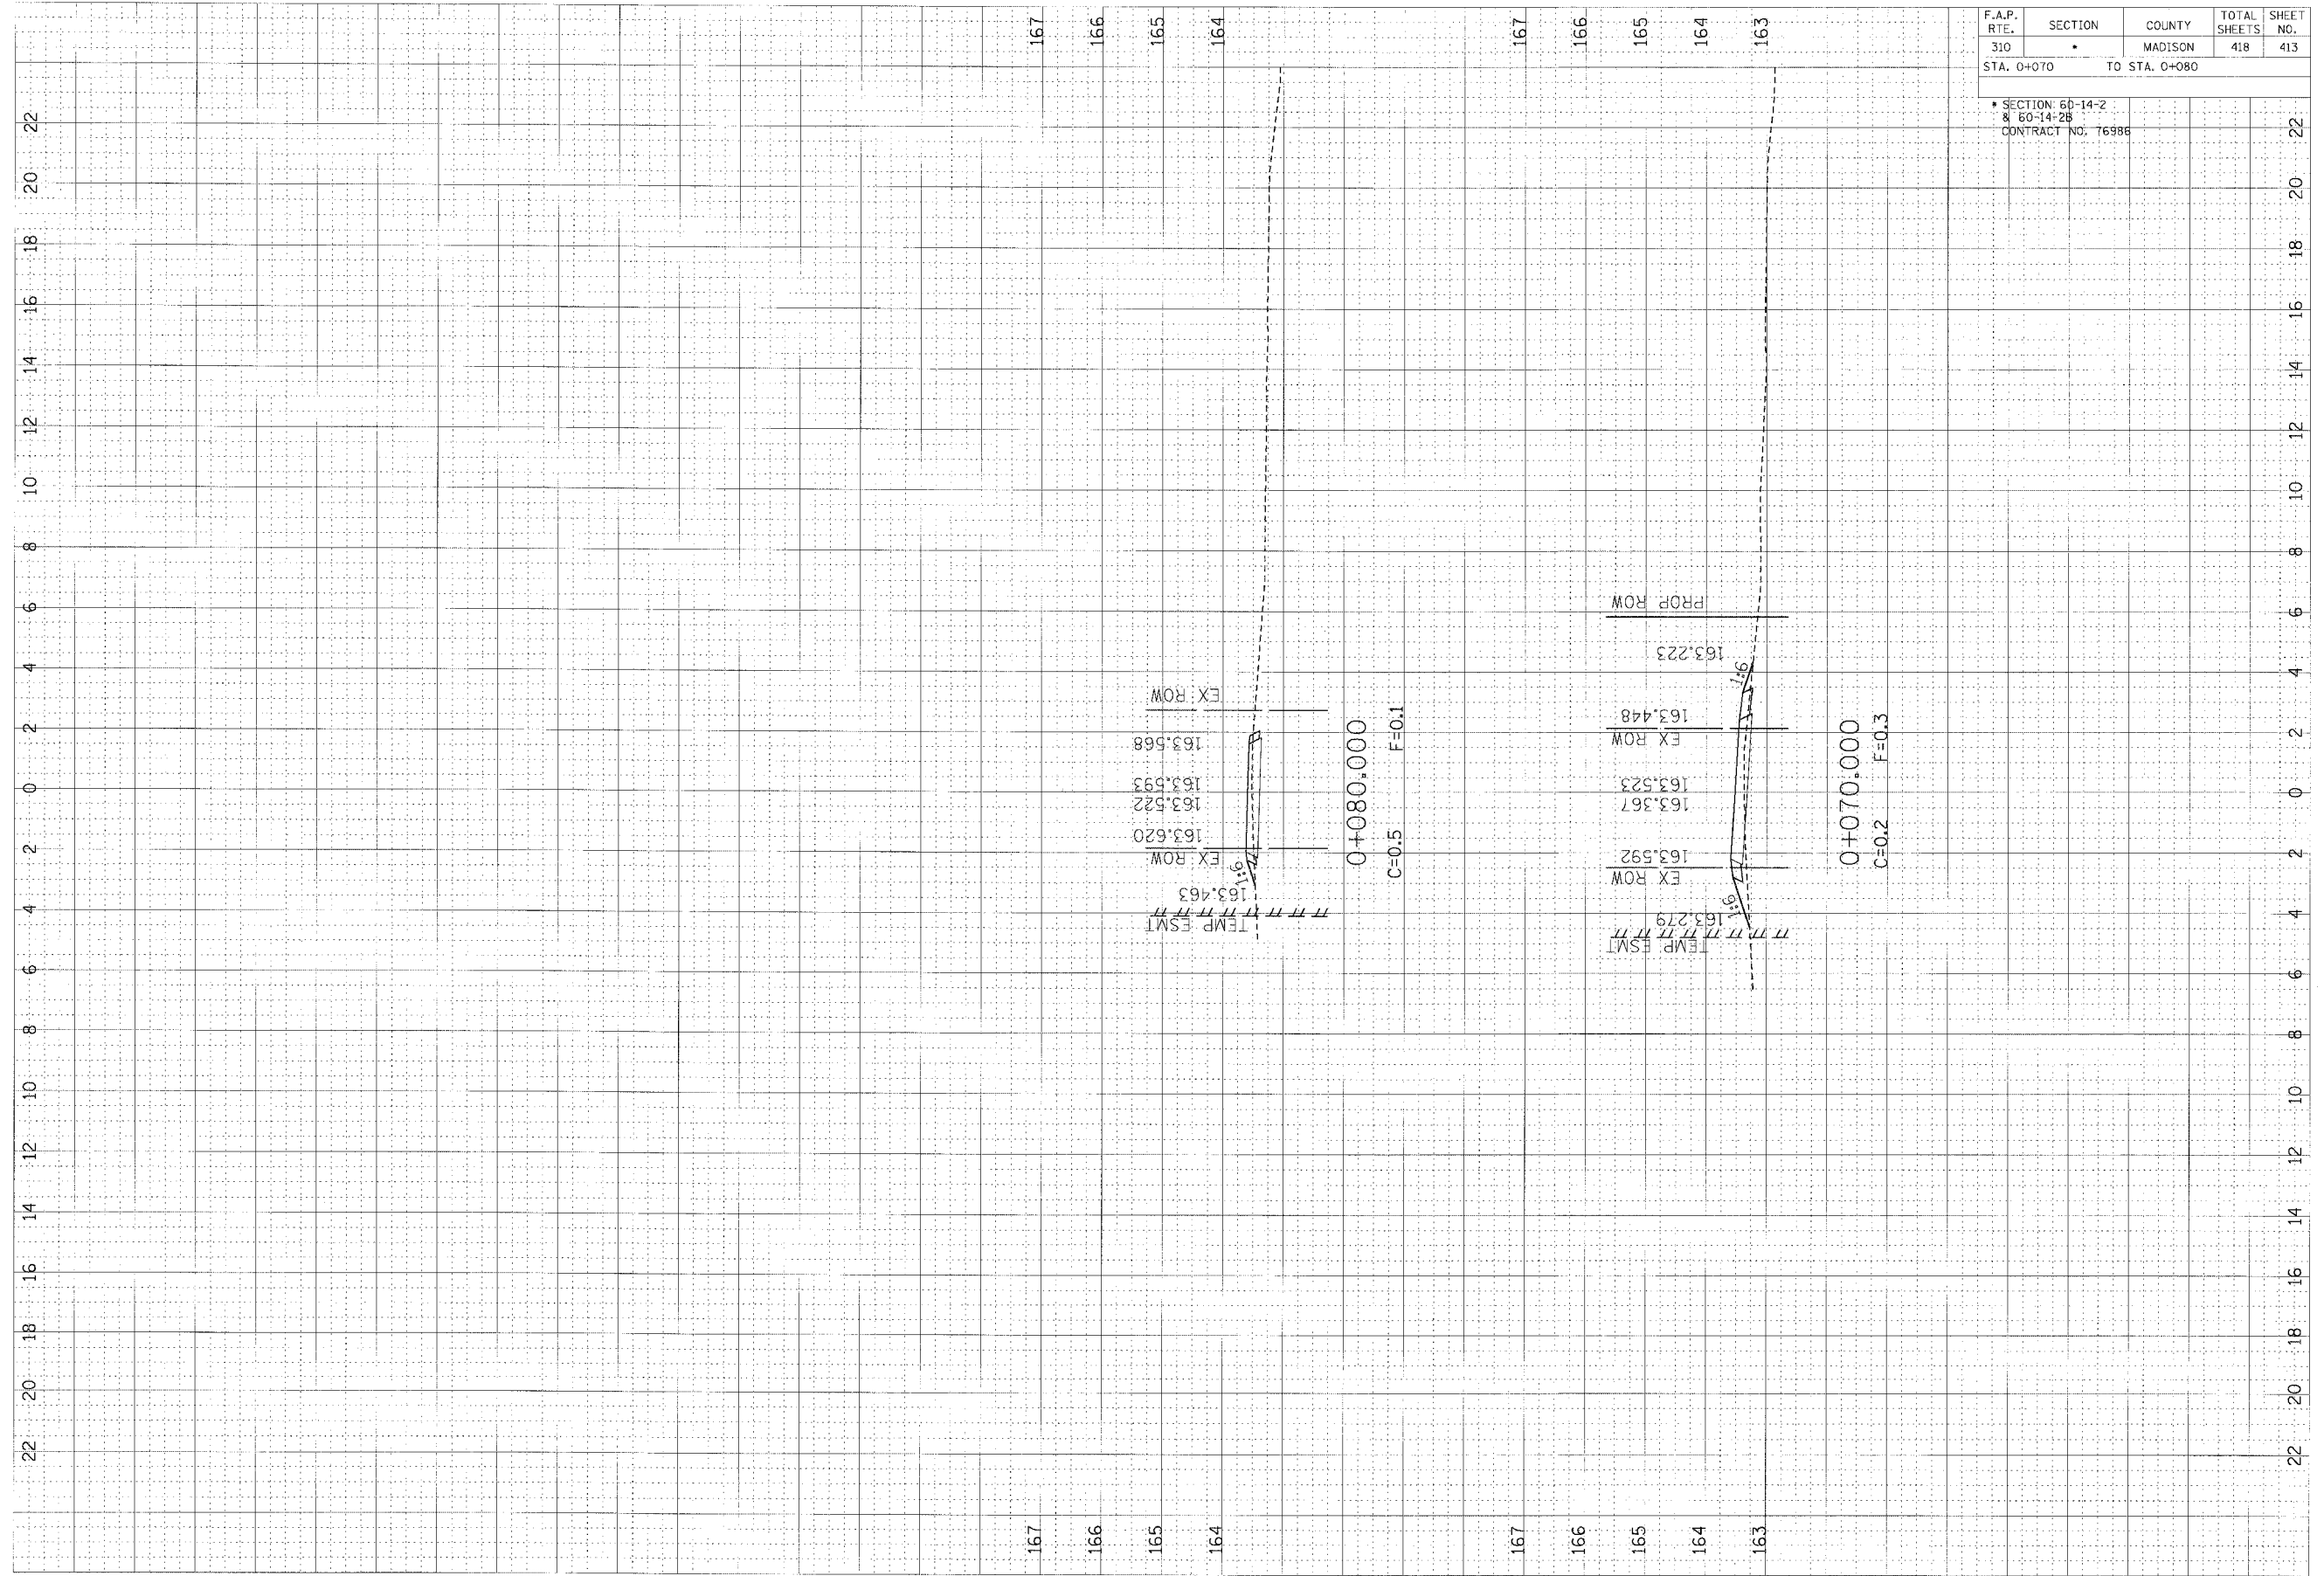

CROSS SECTIONS, TAMM DRIVE, STA 0+070.000 TO STA 0+080.000