


F.A.P. RTE.	SECTION	COUNTY	TOTAL SHEETS	SHEET NO.
310	*	MADISON	418	417
STA. 0+025.000		TO STA. 0+035.000		

* SECTION: 60-14-2
& 60-14-2B
CONTRACT NO. 76986

DESIGNED BY	DATE
CHECKED BY	DATE
APPROVED BY	DATE
PROJECT NO.	

ORIGINAL SURVEY PLOTTED	DATE
ACUTE BOOK TEMPLATE	DATE
AREAS CHECKED	

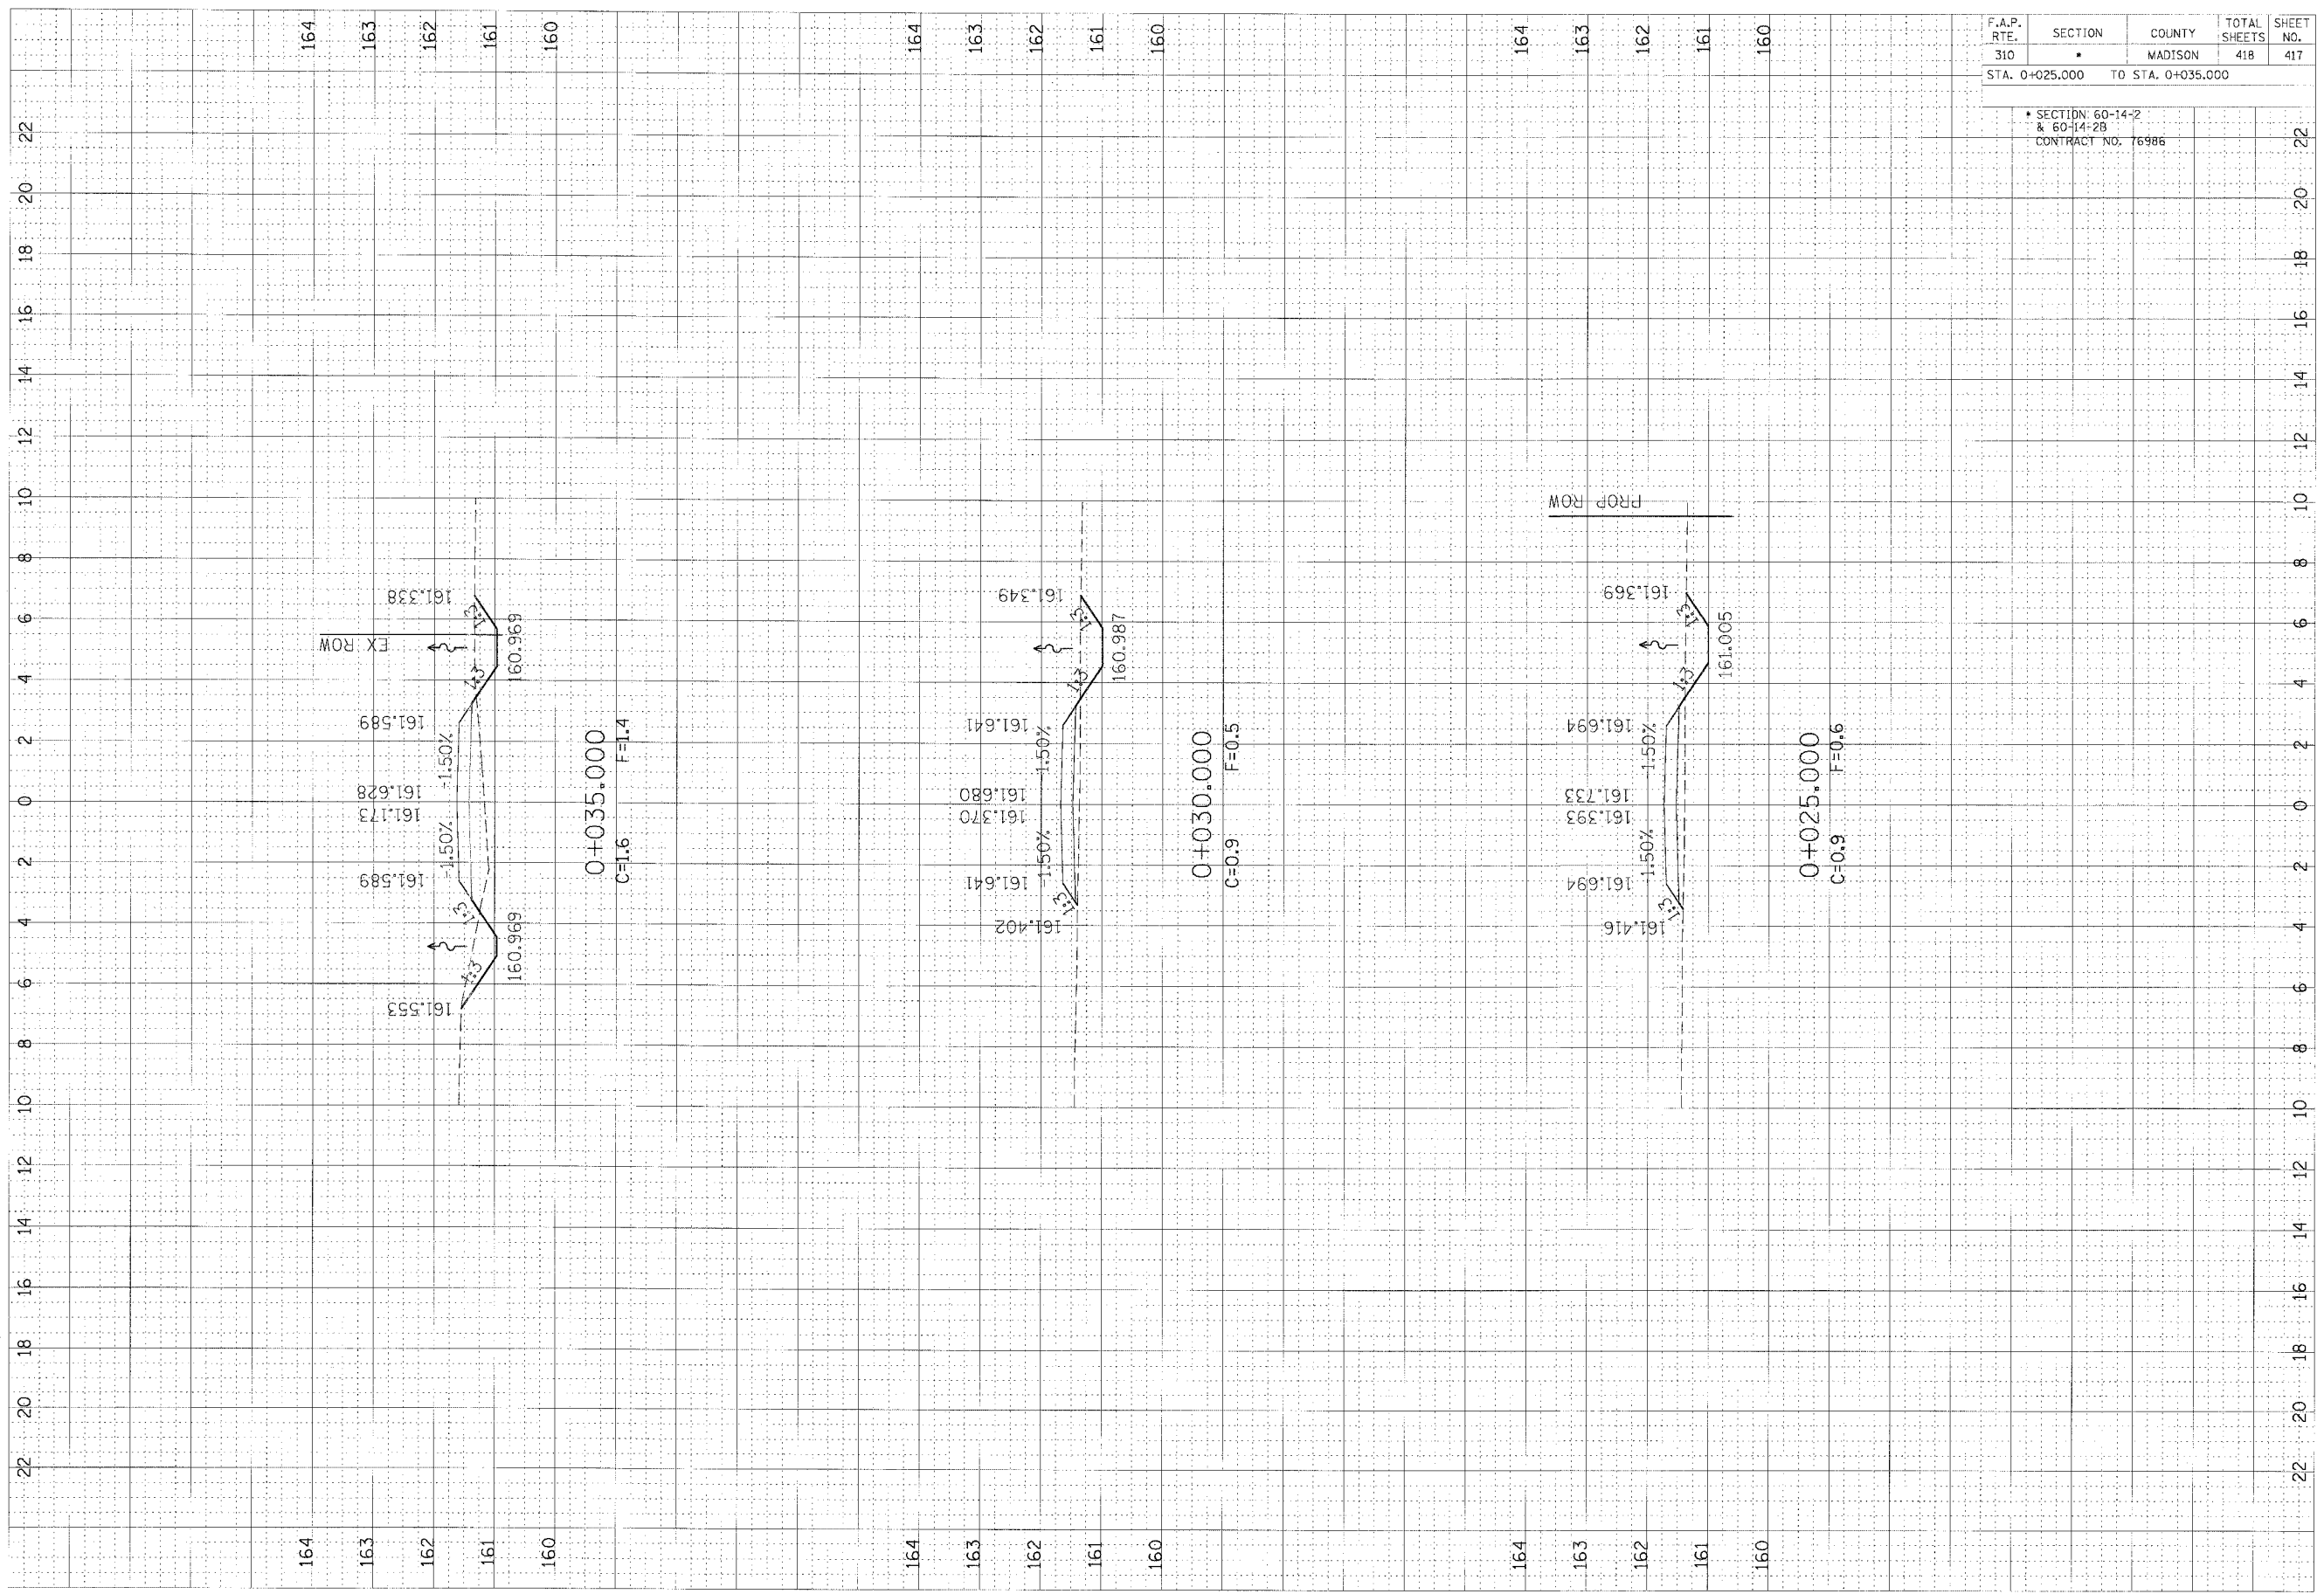

CROSS SECTIONS, ACCESS ROAD, STA 0+025.000 TO STA 0+035.000