
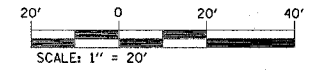


F.A.P. RTE.	SECTION	COUNTY	TOTAL SHEETS	SHEET NO.
789	*	MADISON	42	14
STA. 204+53.34		TO STA. 206+00		
* 125RS-1, 125I-2TS-2				

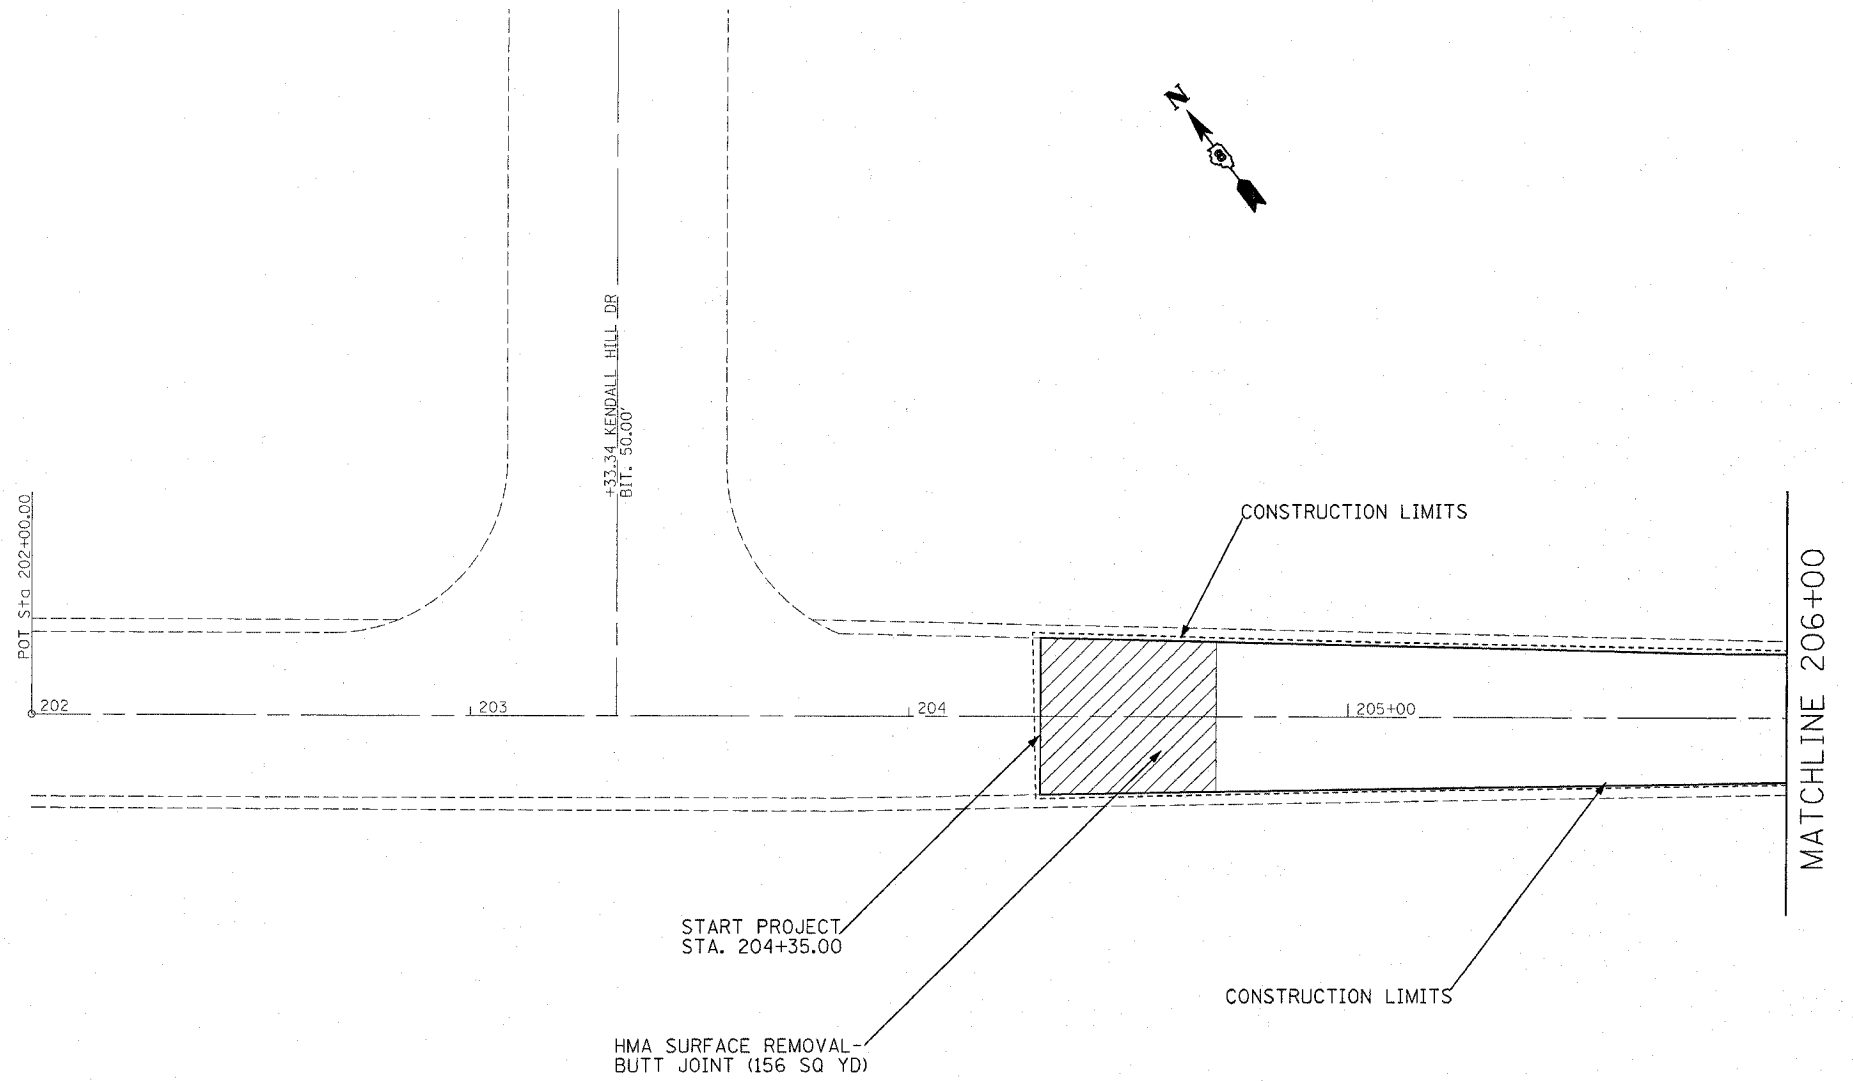

PLOT DATE = 1/23/2007
 FILE NAME = c:\projects\76994\plan\p14.dwg
 PLOT SCALE = 200000 / IN
 REFERENCE = 4819

REVISIONS	
NAME	DATE

ILLINOIS DEPARTMENT OF TRANSPORTATION

PLAN VIEW

FAP ROUTE 789
SECTION 125RS-1, 125I-2TS-2
MADISON COUNTY

SCALE: VERT. _____
HORIZ. _____

DATE _____ DRAWN BY _____
CHECKED BY _____