



F.A.P. RTE.	SECTION	COUNTY	TOTAL SHEETS	SHEET NO.
789	•	MADISON	42	17
STA. 218+00		TO STA. 224+00		
• 125RS-1, 125I-2TS-2				

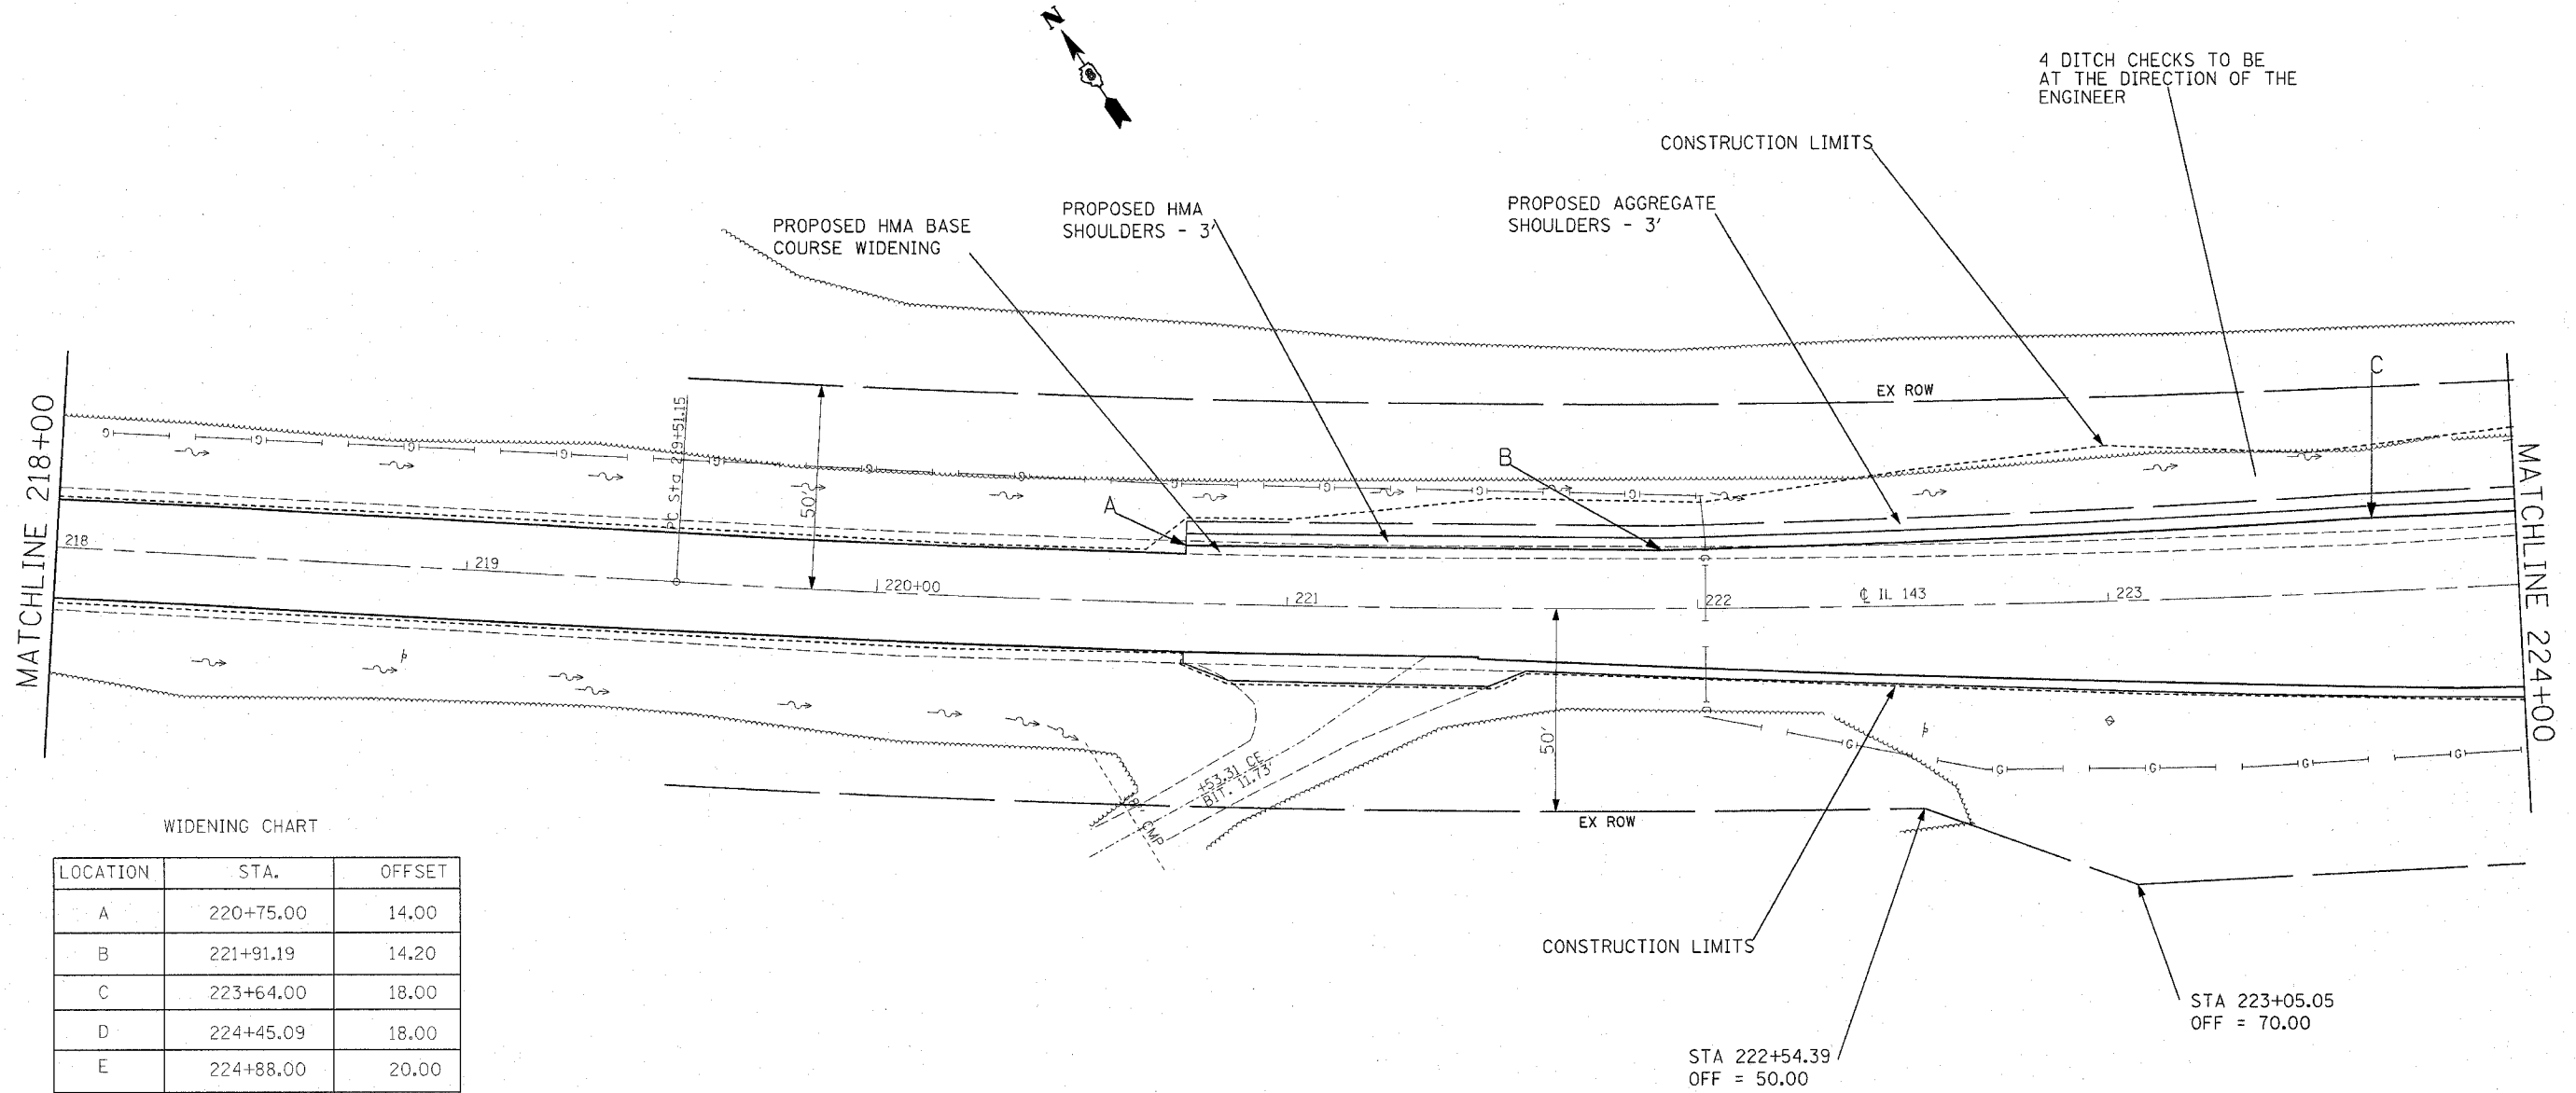

WIDENING CHART

LOCATION	STA.	OFFSET
A	220+75.00	14.00
B	221+91.19	14.20
C	223+64.00	18.00
D	224+45.09	18.00
E	224+88.00	20.00

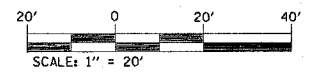

NOTE: MILLING TRANSITION DETAIL ON SHEET NO 37.

REVISIONS	
NAME	DATE

ILLINOIS DEPARTMENT OF TRANSPORTATION

**PLAN VIEW**

FAP ROUTE 789  
SECTION 125RS-1, 125I-2TS-2  
MADISON COUNTY

SCALE: VERT. HORIZ.  
DATE

DRAWN BY  
CHECKED BY

PLOT DATE = 1/23/2007  
 PLOT TIME = 10:58:00 AM  
 PLOT SCALE = 1" = 20'  
 PLOT REFERENCE = REF#