


F.A.P. RTE.	SECTION	COUNTY	TOTAL SHEETS	SHEET NO.
789		MADISON	42	32
STA. _____		TO STA. _____		
FED. ROAD DIST. NO. _____		ILLINOIS FED. AID PROJECT		

• 125RS-1, 125I-2TS-2

**CABLE DIAGRAM LEGEND**

- ELECTRIC CABLE IN CONDUIT
- 2/C INDICATES NUMBER OF CONDUCTORS IN CABLE
- LD IN ELECTRIC CABLE LEAD-IN, 1 PAIR
- CD CALL DELAY (SEE GENERAL NOTES)
- CCO CALL CARRY OVER (SEE GENERAL NOTES)
- SERVICE INSTALLATION
- #6 INDICATES AMERICAN WIRE GAUGE (AWG) SIZE 6 CONDUCTORS (SEE GENERAL NOTES)

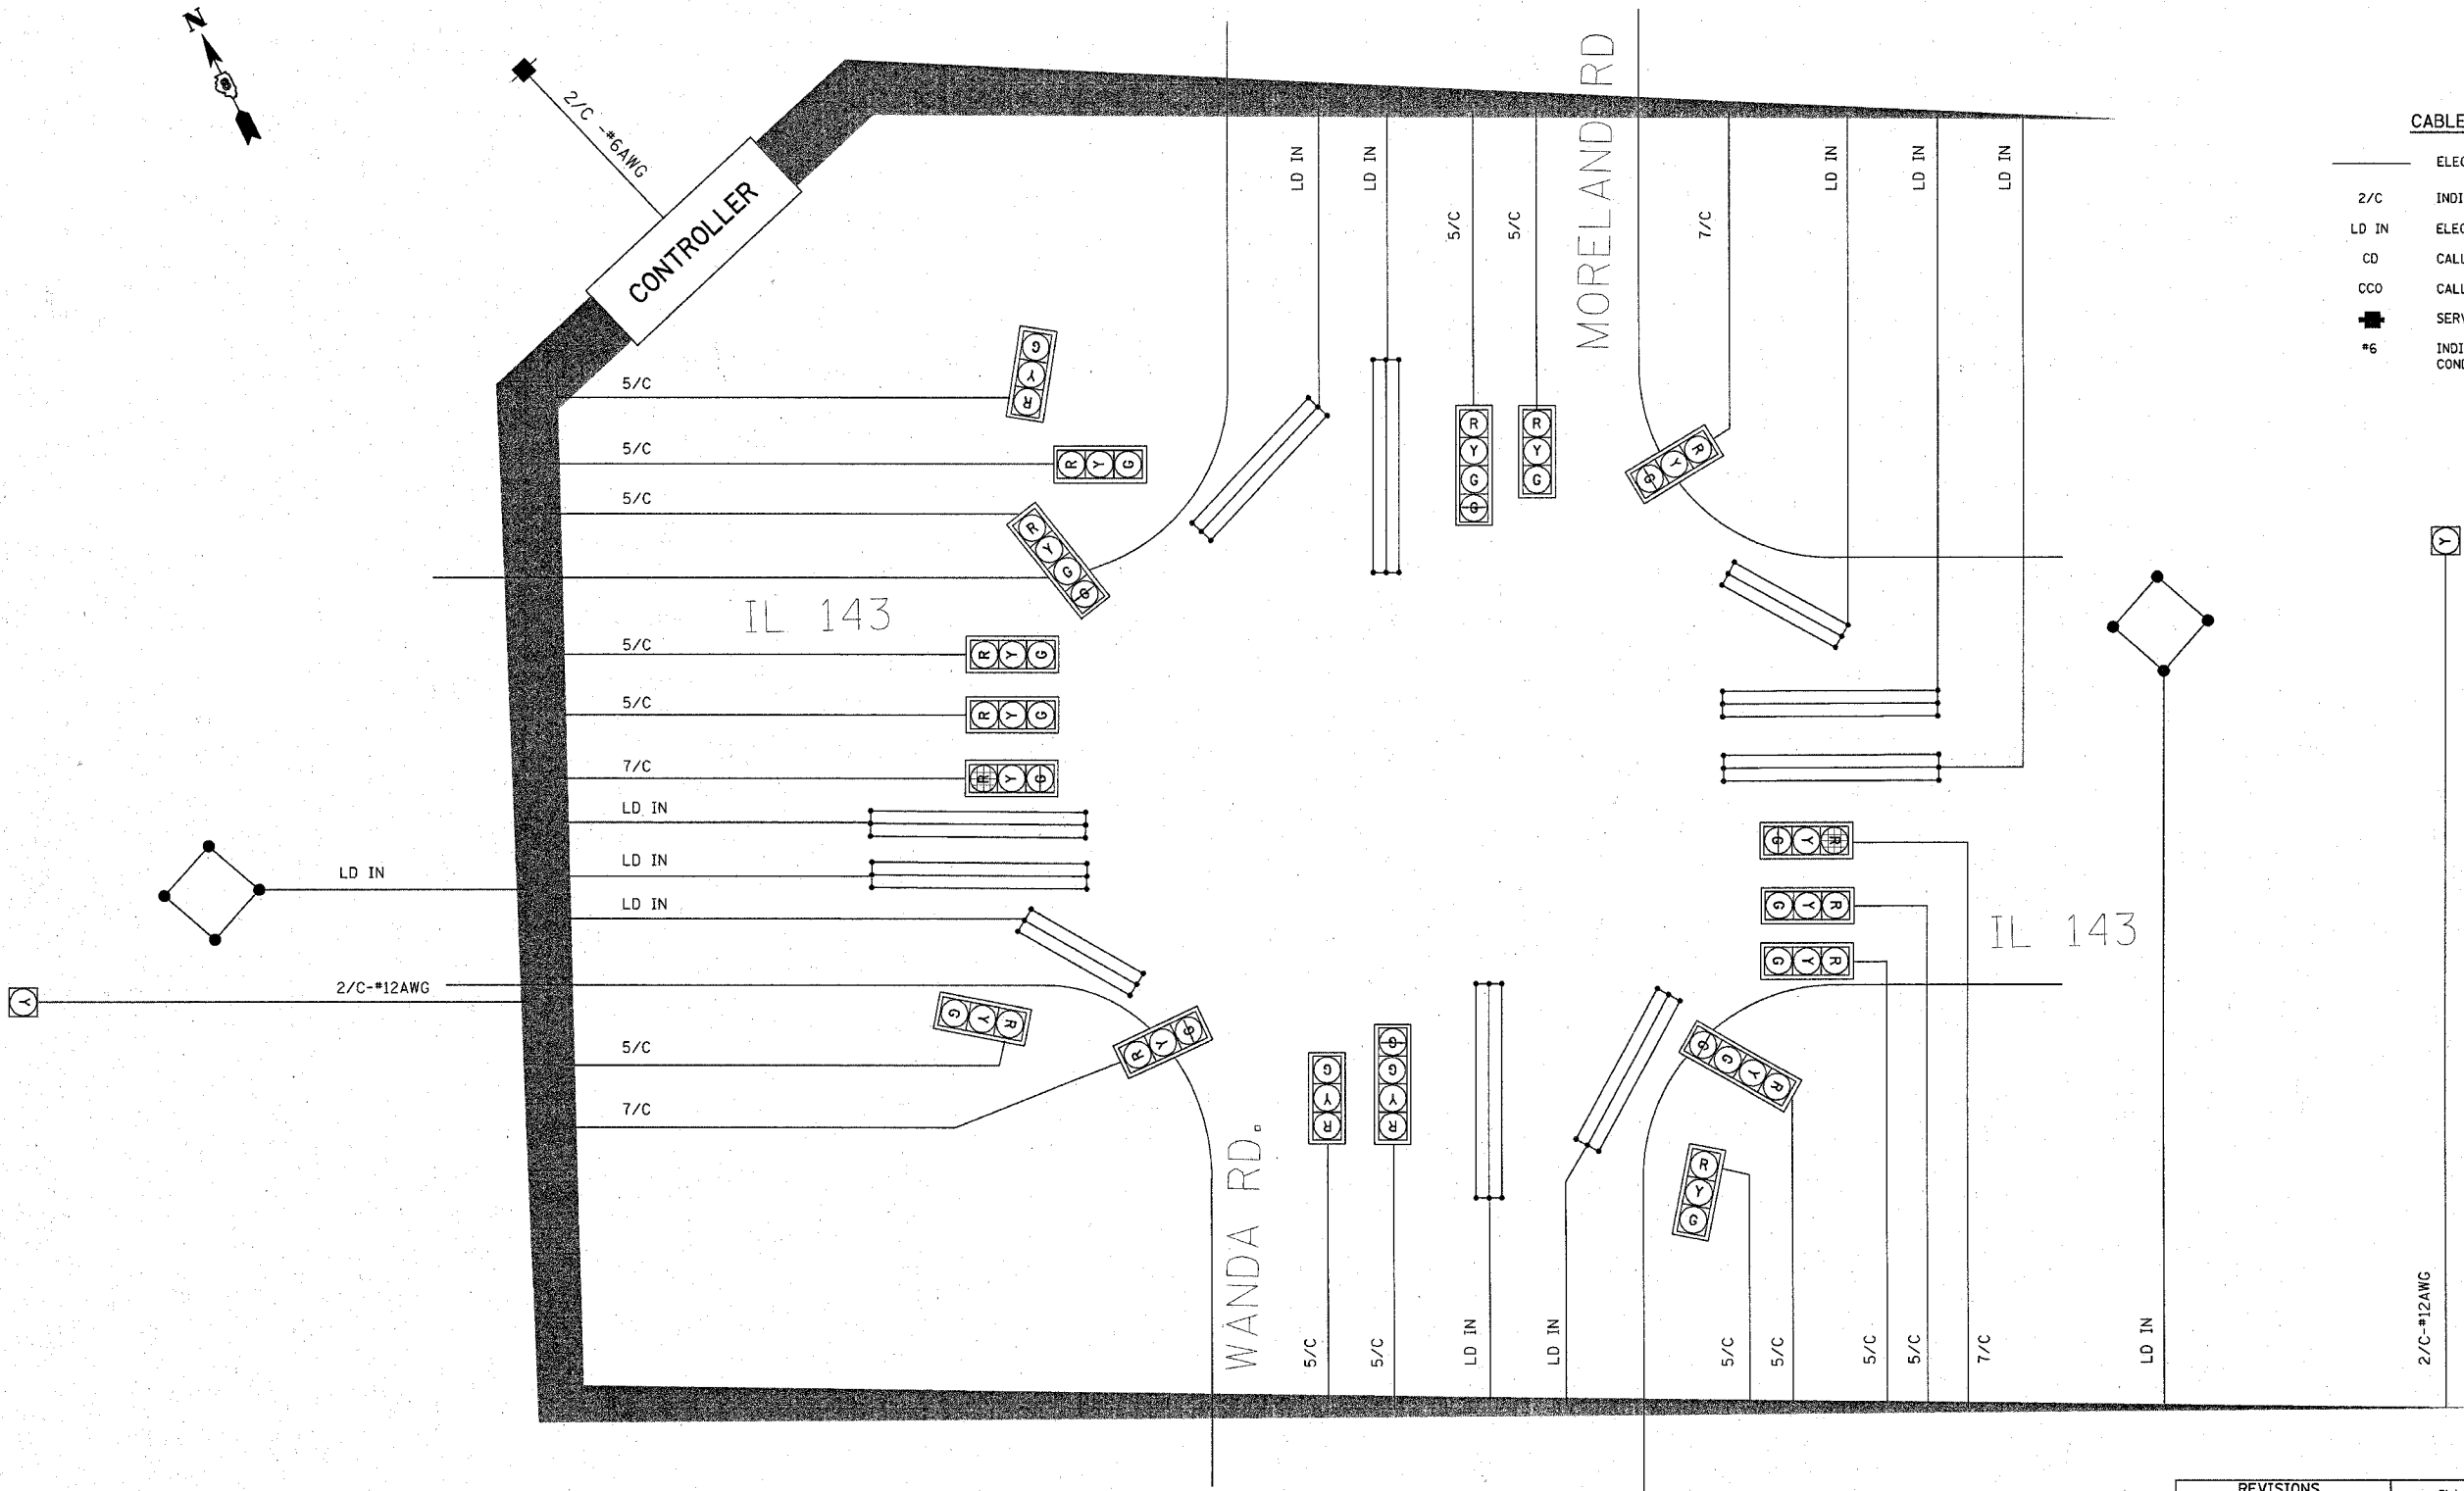

REVISIONS	
NAME	DATE

ILLINOIS DEPARTMENT OF TRANSPORTATION  
**CABLE DIAGRAM**  
**TRAFFIC SIGNALS**  
 FAP ROUTE 789  
 SECTION 125RS-1, 125I-2TS-2  
 COUNTY MADISON  
 SCALE: VERT. \_\_\_\_\_  
 HORIZ. \_\_\_\_\_  
 DATE \_\_\_\_\_ DRAWN BY \_\_\_\_\_  
 CHECKED BY \_\_\_\_\_

PLOT DATE = 1/24/2007  
 FILE NAME = c:\projects\new\and8486\electrical\wpln03486.dgn  
 PLOTTER = HP DesignJet 5000  
 REFERENCE = #REF#