



F.A.P. RTE.	SECTION	COUNTY	TOTAL SHEETS	SHEET NO.
789	*	MADISON	42	35

* 125RS-1, 125I-2TS-2

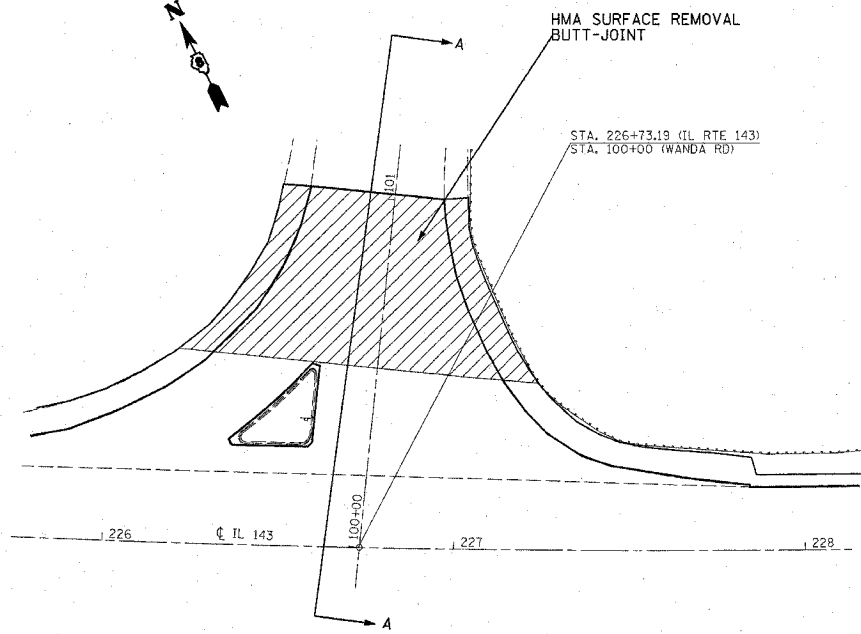

SOUTH MORELAND ROAD ENTRANCE DETAIL
PLAN VIEW

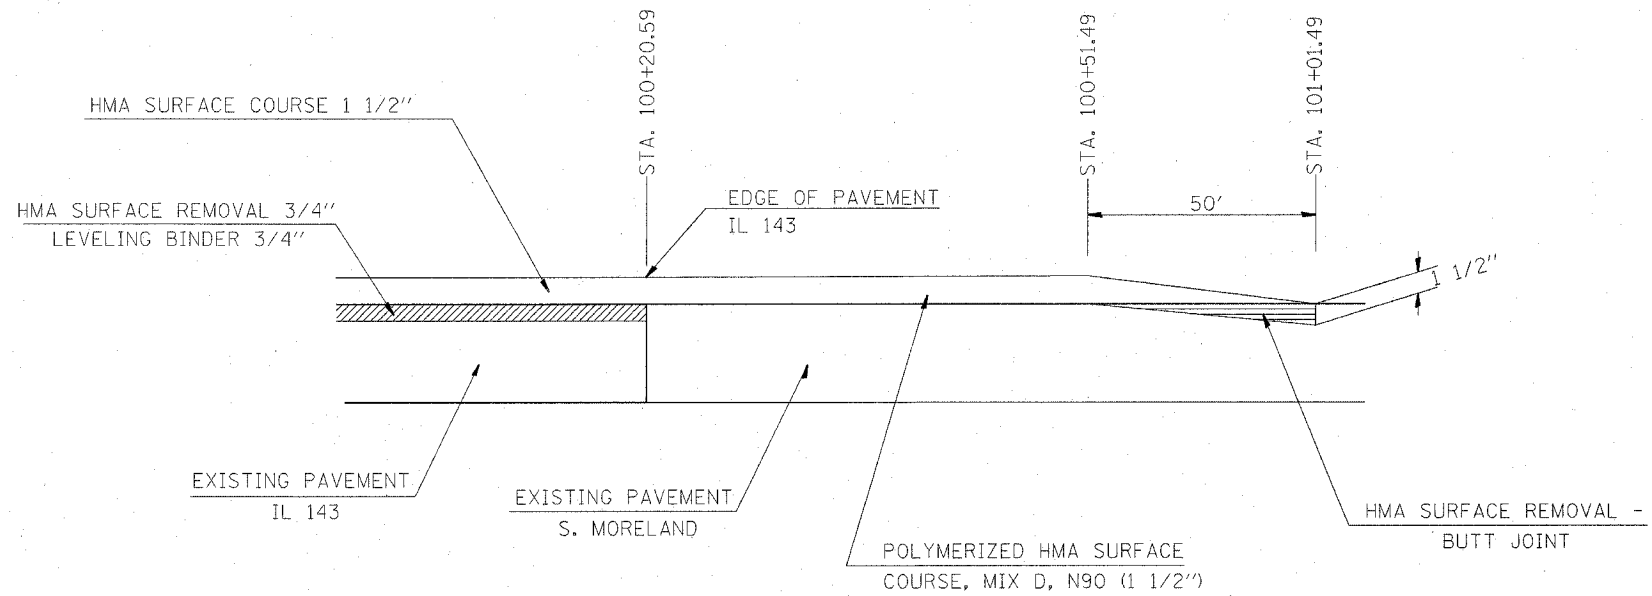

SOUTH MORELAND ROAD
SECTION A-A

PLOT DATE = 1/22/2007
 PLOT SCALE = 60.0000 / IN.
 REFERENCE = SREF#

REVISIONS	
NAME	DATE

ILLINOIS DEPARTMENT OF TRANSPORTATION

MISCELLANEOUS DETAILS

FAP ROUTE 789
SECTION 125RS-1, 125I-2TS-2
MADISON COUNTY

SCALE: VERT. _____
HORIZ. _____

DATE _____ DRAWN BY _____
CHECKED BY _____