



F.A.P. RTE.	SECTION	COUNTY	TOTAL SHEETS	SHEET NO.
789	•	MADISON	42	36

• 125RS-1, 125I-2TS-2

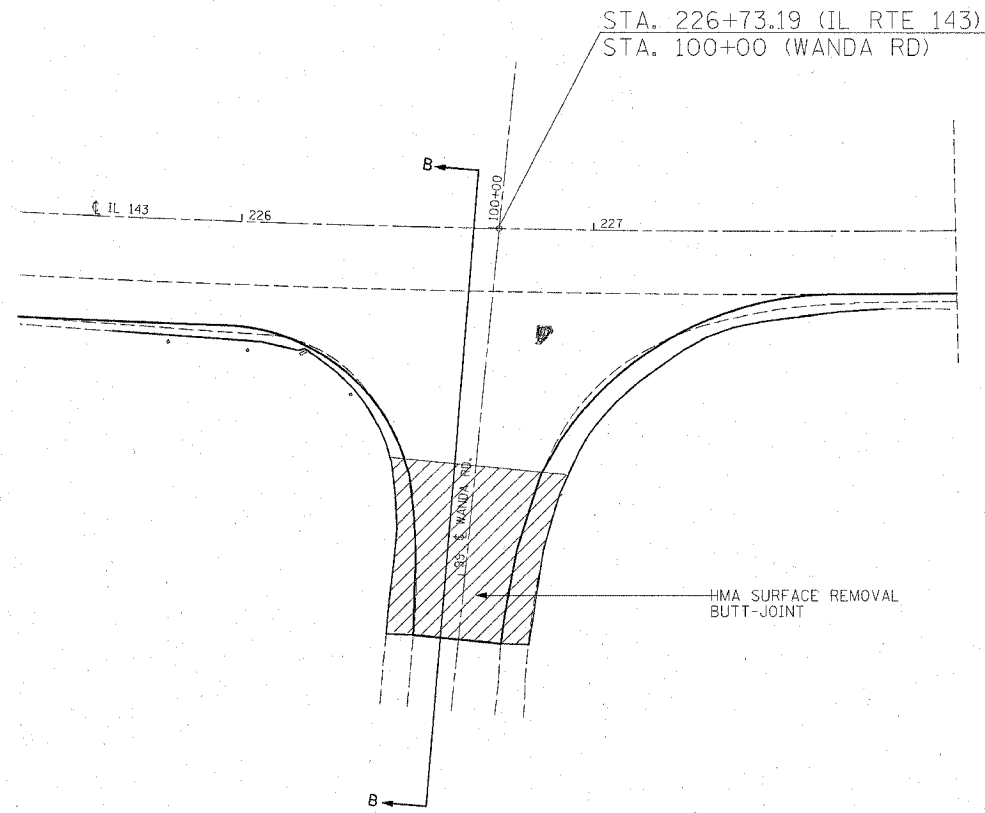

WANDA ROAD ENTRANCE DETAIL  
PLAN VIEW

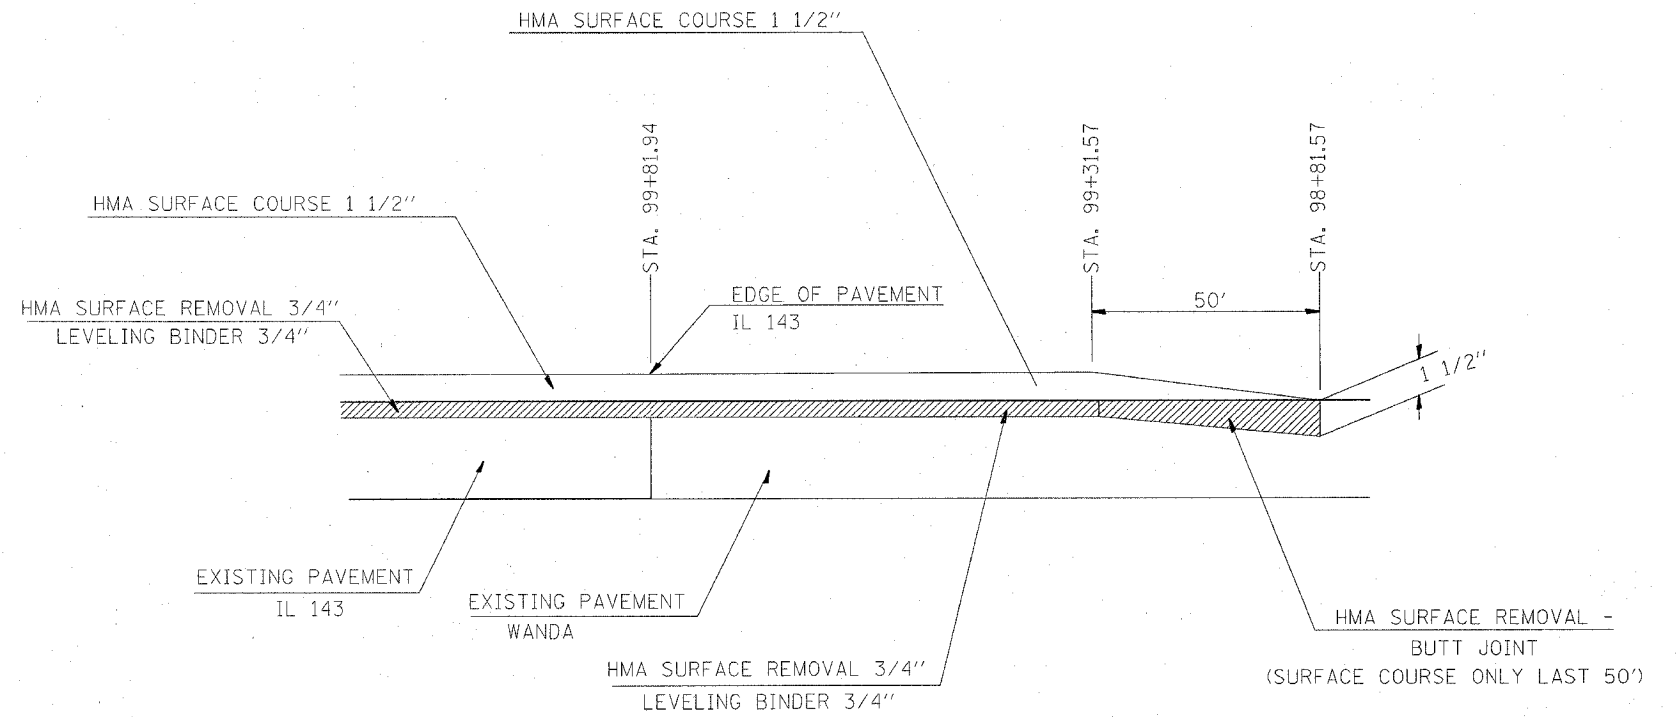

WANDA ROAD  
SECTION B-B

PLOT DATE = 1/22/2007  
 PLOT SCALE = 5/8" = 1' IN.  
 REFERENCE = #REF#

REVISIONS	
NAME	DATE

ILLINOIS DEPARTMENT OF TRANSPORTATION

MISCELLANEOUS DETAILS

FAP ROUTE 789  
 SECTION 125RS-1, 125I-2TS-2  
 MADISON COUNTY

SCALE: VERT.  
 HORIZ.  
 DATE

DRAWN BY  
 CHECKED BY