


F.A.P. RTE.	SECTION	COUNTY	TOTAL SHEETS	SHEET NO.
789	•	MADISON	42	37

• 125RS-1, 125I-2TS-2

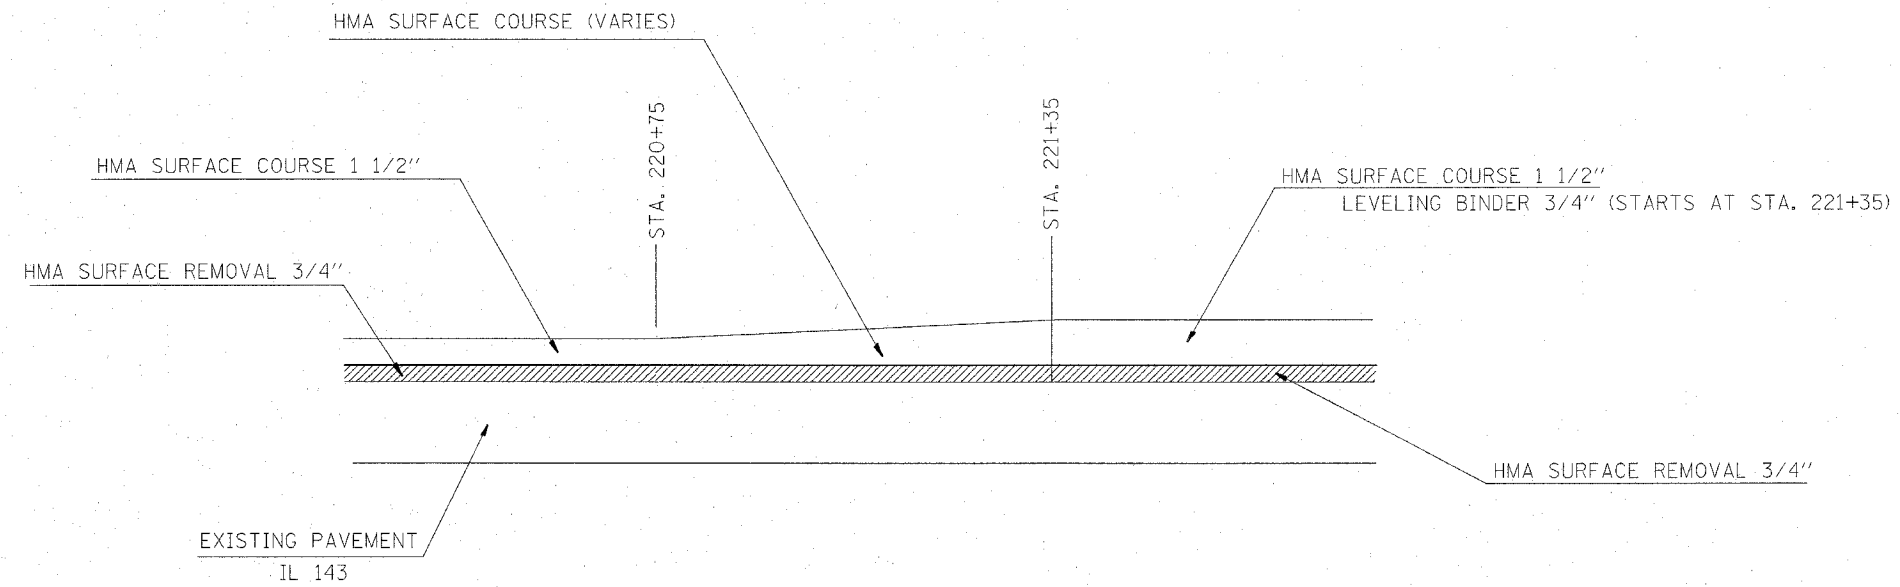

HMA REMOVAL / RESURFACING TRANSITION

PLOT DATE = 1/22/2007
 FILE NAME = c:\projects\76994\plan\pl125i2ts2.dgn
 PLOT SCALE = 50'-0000' / 1" = REF#

REVISIONS	
NAME	DATE

ILLINOIS DEPARTMENT OF TRANSPORTATION
MISCELLANEOUS DETAILS
 FAP ROUTE 789
 SECTION 125RS-1, 125I-2TS-2
 MADISON COUNTY
 SCALE: VERT. _____
 DATE _____ HORIZ. _____
 DRAWN BY _____
 CHECKED BY _____