
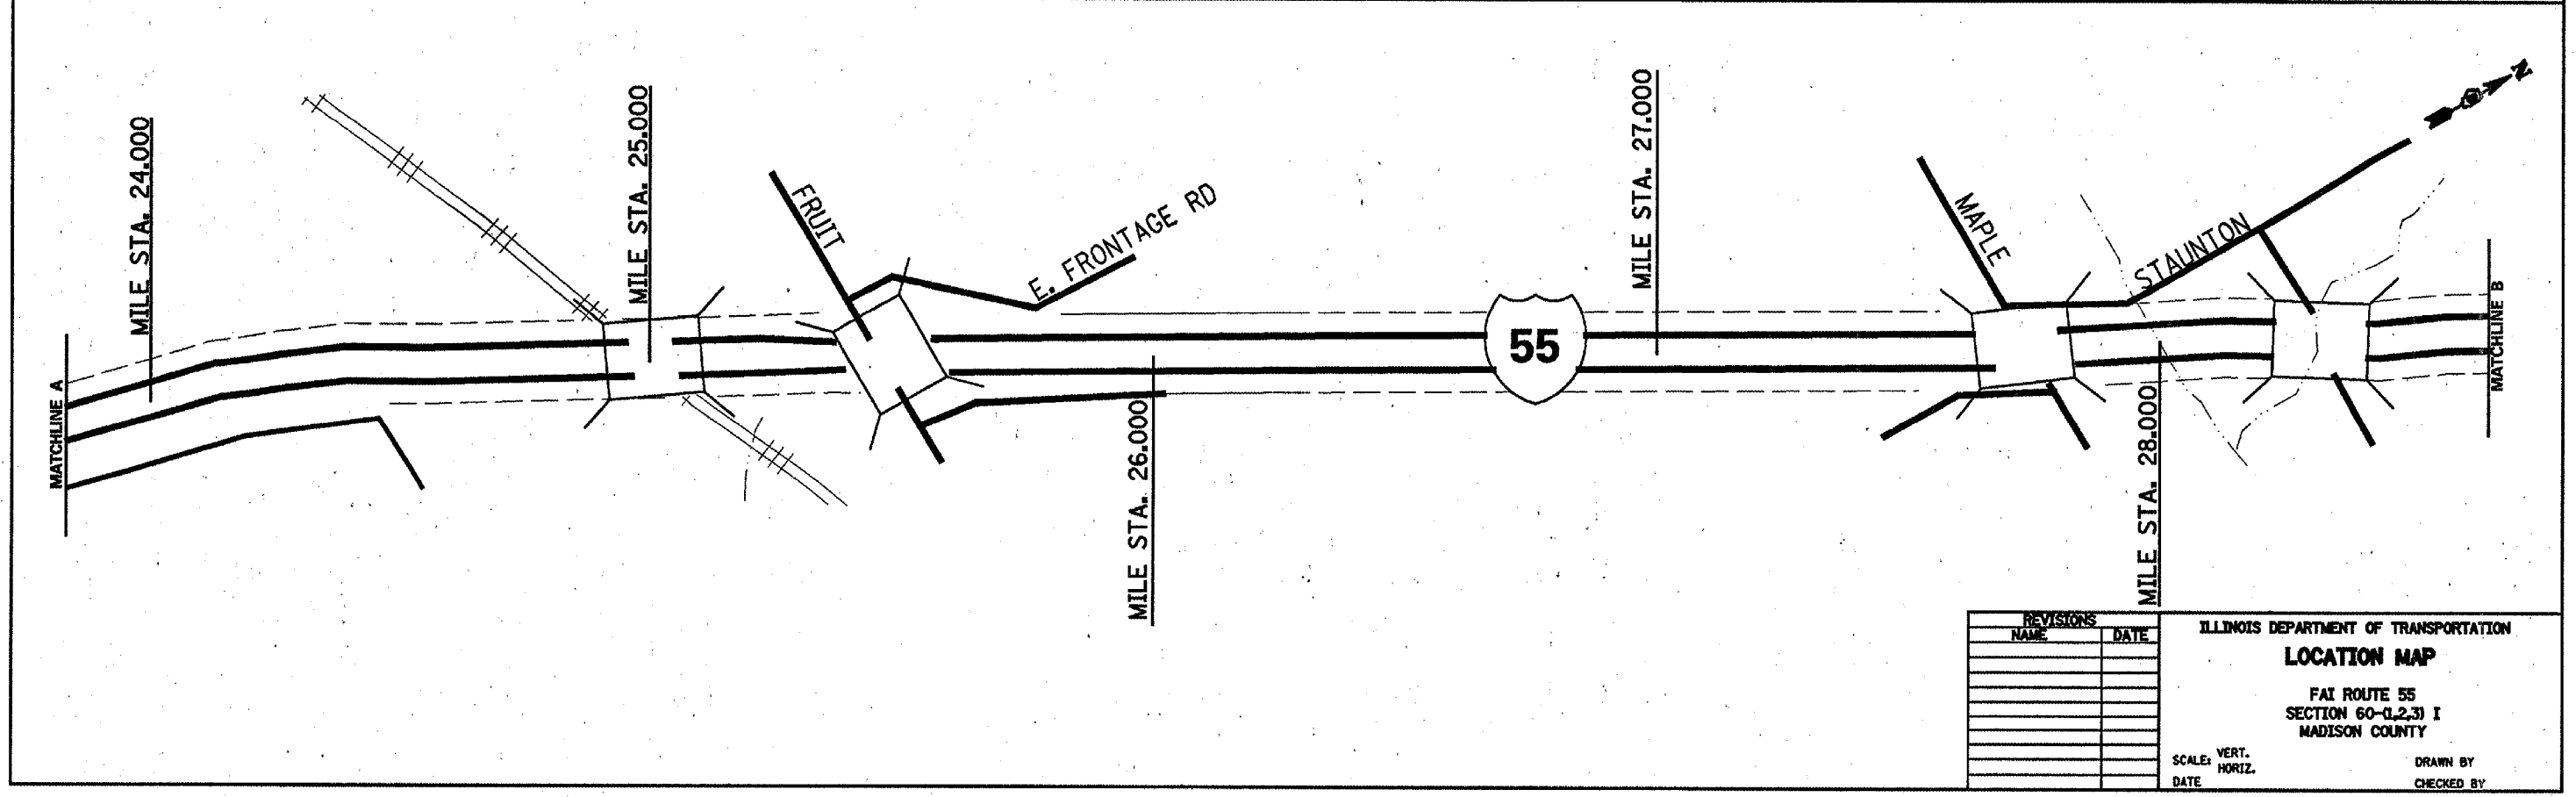


CONTRACT NO. 76A84

F.A.I. RYE	SECTION	COUNTY	TOTAL SHEETS	SHEET NO.
55	60-(1,2,3) I	MADISON	10	8
STA.		TO STA.		
FED. ROAD DIST. NO.	ILLINOIS	FED. AID PROJECT		

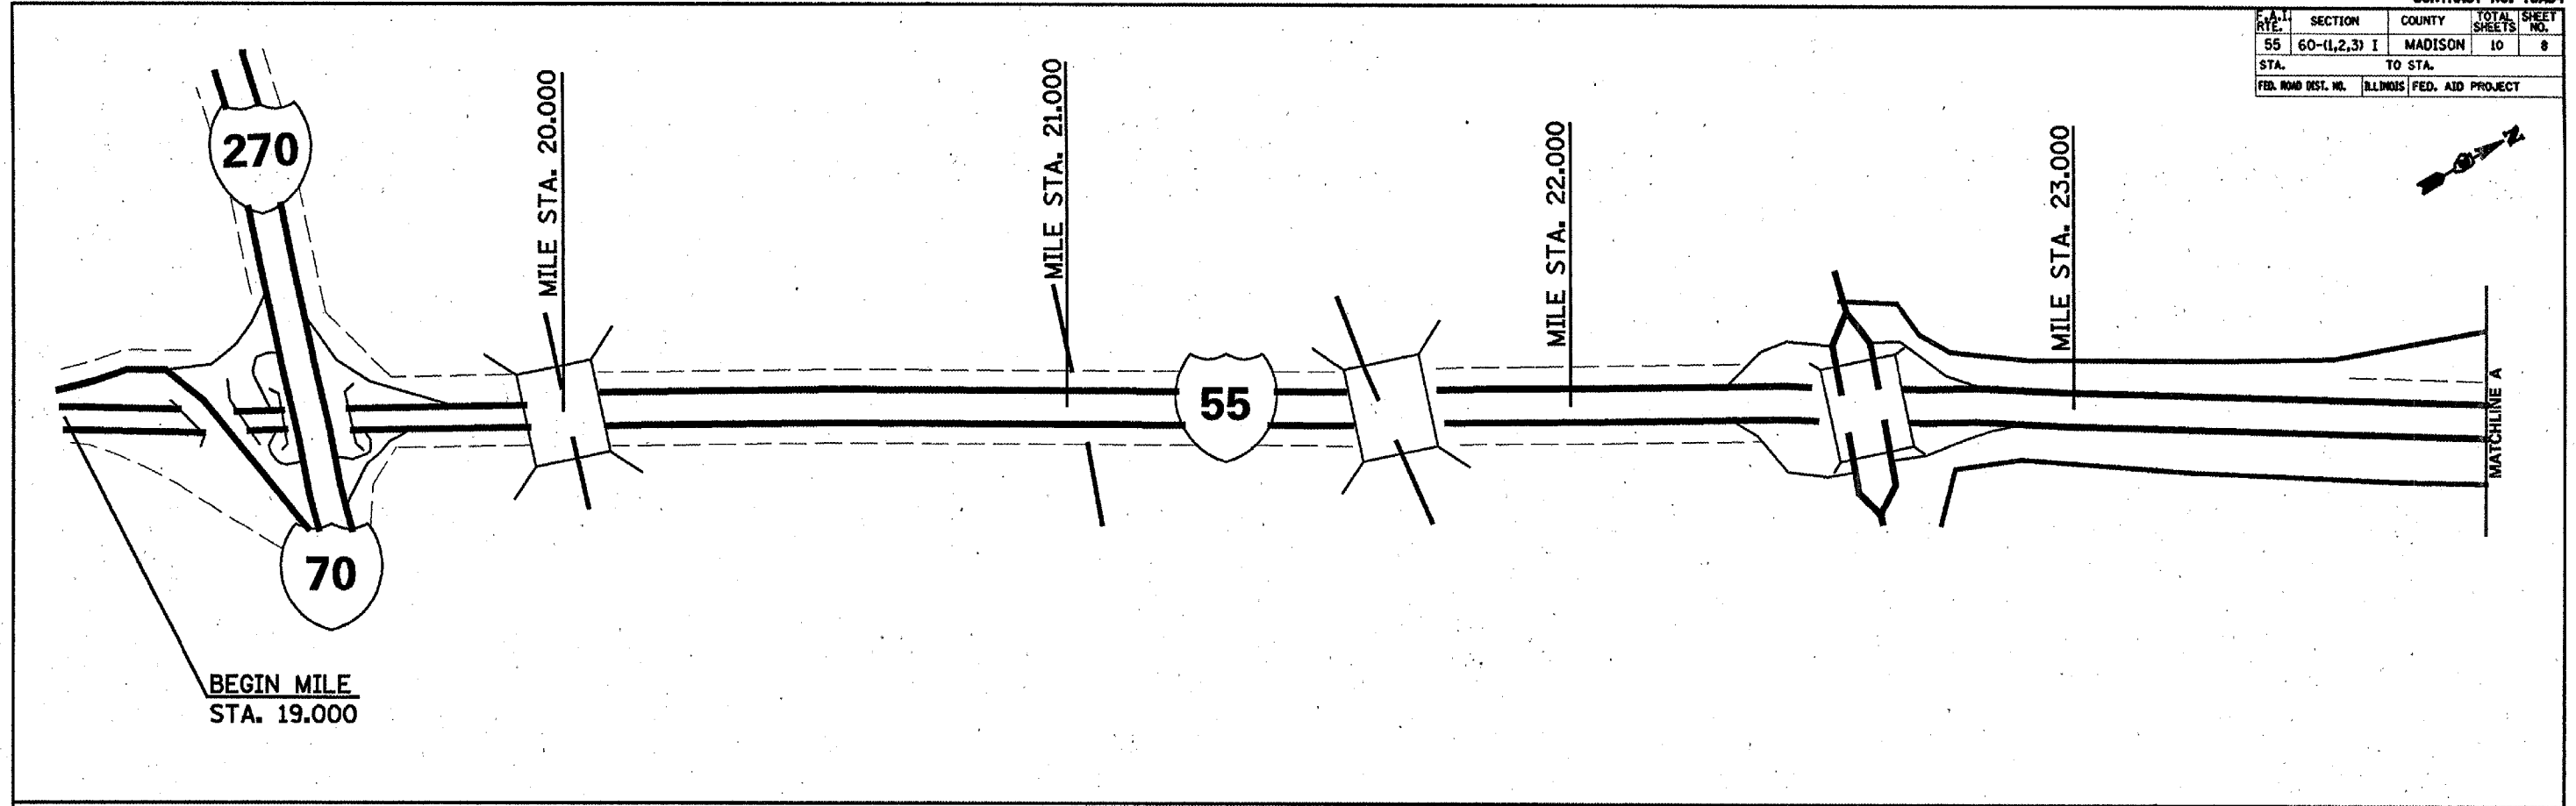

PLOT DATE = 2/14/2007
 FILE NAME = c:\p02\p02\76a84\p02\76a84.dwg
 PLOT SCALE = 1"=400'
 REFERENCE = 80079

REVISIONS	
NAME	DATE

ILLINOIS DEPARTMENT OF TRANSPORTATION
LOCATION MAP
 FAI ROUTE 55
 SECTION 60-(1,2,3) I
 MADISON COUNTY
 SCALE: VERT. _____
 HORIZ. _____
 DATE _____
 DRAWN BY _____
 CHECKED BY _____