


FILE NO.	SECTION	COUNTY	TOTAL SHEETS	SHEET NO.
1215	99-00169-05-WR	LAKE	153	9
TYPICAL CROSS SECTIONS: EXISTING CONDITIONS				
CONTRACT NO. 83847		SUNSET AVENUE		

ROW TABLE
(OFFSETS FROM EXISTING BASELINE)

STA.	ROW LT	ROW RT
4+29.10	50.00	50.00
10+29.40	120.00	80.00
19+70.60	120.00	80.00
25+70.90	50.00	50.00
25+91.80	--	50.00
25+97.06	50.00	--
26+16.79	--	74.39
26+22.05	75.48	--
26+82.37	135.00	--
26+86.84	50.00	--
27+00.48	75.00	--
27+20.00	50.00	--
35+82.38	--	50.00-60.00
46+51.29	50.00	--
46+70.79	--	60.00
46+76.41	76.41	--
46+81.28	--	80.00
47+36.91	74.00	--
47+40.94	--	80.00
47+50.44	--	60.00
47+62.04	50.00	--
49+00.00	--	60.00-50.00
54.40.28	50.00	--
54+41.56	--	50.00

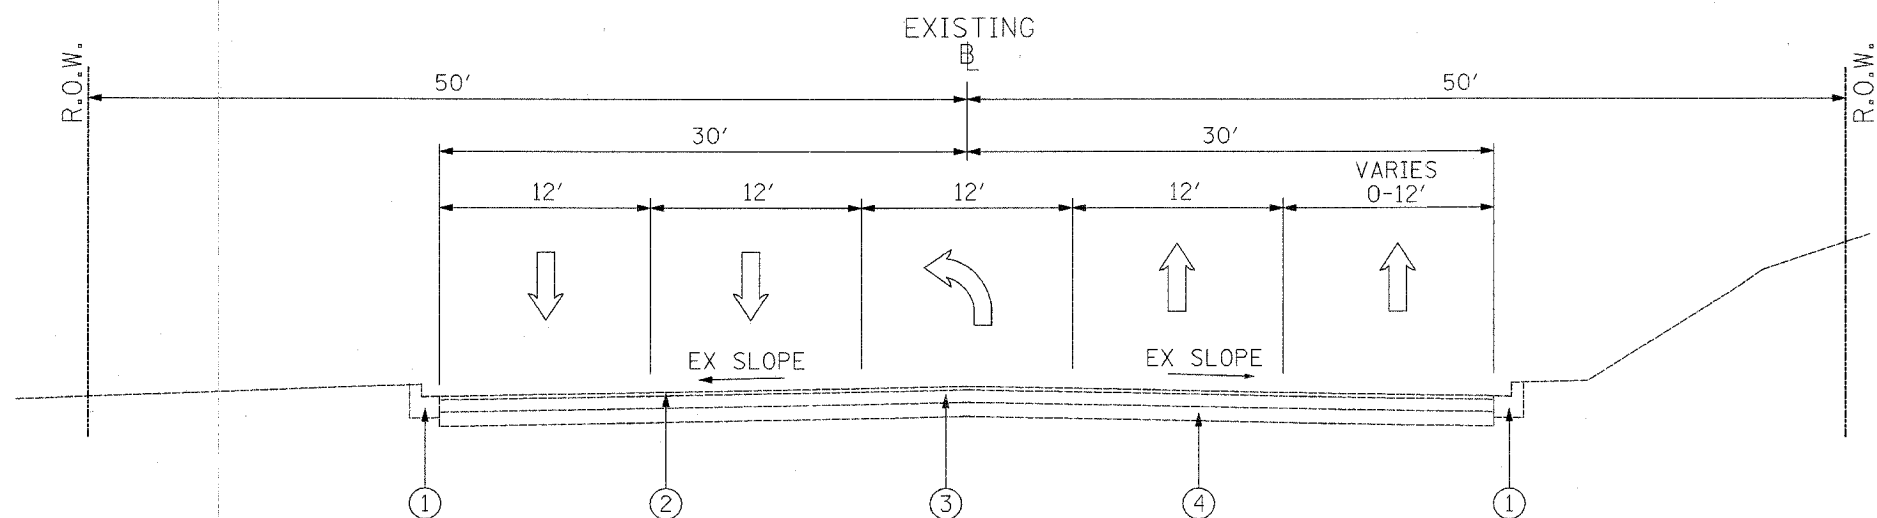

TYPICAL EXISTING SECTION


STA. 51+00 TO STA. 53+58

DATE	
BY	
REVISIONS	
NAME	
DATE	
PLANNED	
DESIGNED	
ALIGNED	
RT. OF WAY	
NO.	
PLAN	
NOTE BOOK	
No.	

DATE	
BY	
REVISIONS	
NAME	
DATE	
PLANNED	
DESIGNED	
STRUCTURE	
NO.	
PROFILE	
NOTE BOOK	
No.	

EXISTING LEGEND

- ① EXISTING B-6.12 CURB AND GUTTER TO BE REMOVED
- ② 1 1/2" BITUMINOUS OVERLAY (BY RECORDS)
- ③ 5 1/2" BITUMINOUS PAVEMENT (BY RECORDS)
- ④ 8 1/2" BITUMINOUS PAVEMENT (BY RECORDS)
- ⑤ 10" BITUMINOUS AGGREGATE MIX (BY RECORDS)

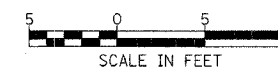

REVISIONS	
NAME	DATE



SUNSET AVENUE
TYPICAL CROSS SECTIONS
EXISTING CONDITIONS