


FILE NO.	SECTION	COUNTY	TOTAL SHEETS	SHEET NO.
1215	99-00169-05-WR	LAKE	153	36
PLAN & PROFILE STA. 36+00 TO STA. 41+00				
CONTRACT NO. 83847 ILLINOIS SUNSET AVENUE				

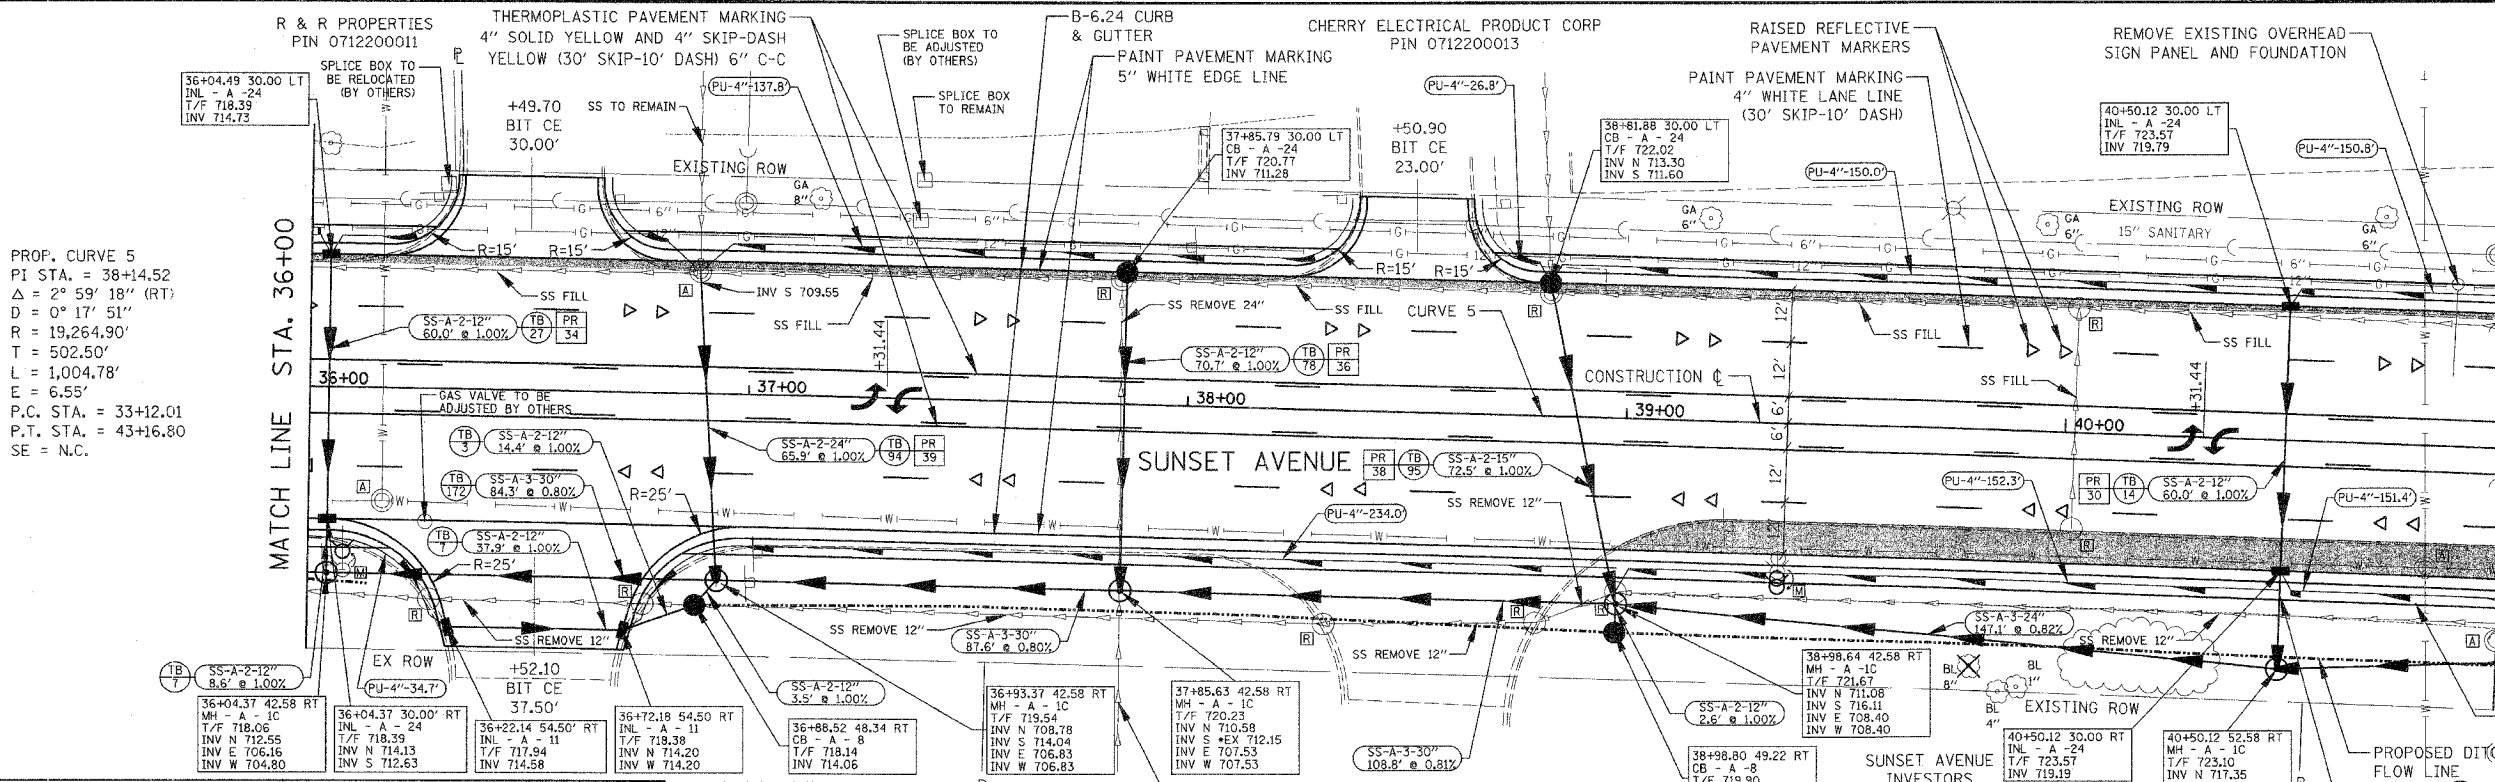

PROP. CURVE 5
 PI STA. = 38+14.52
 $\Delta = 2^\circ 59' 18''$ (RT)
 $D = 0^\circ 17' 51''$
 $R = 19,264.90'$
 $T = 502.50'$
 $L = 1,004.78'$
 $E = 6.55'$
 P.C. STA. = 33+12.01
 P.T. STA. = 43+16.80
 SE = N.C.

DATE	
BY	
PLAN	
DATE	
BY	
PROFILE	
DATE	
BY	

NOTE: ALL STATION AND OFFSET INFORMATION BASED ON CONSTRUCTION CENTERLINE

