


FALL 1215	SECTION 99-00169-05-WR	COUNTY LAKE	TOTAL SHEETS 153	SHEET NO. 46
TRAFFIC CONTROL - STAGE 1				
CONTRACT NO. 83847				
SUNSET AVENUE				


STATION AND OFFSET INFORMATION IS FROM THE CONSTRUCTION CL.

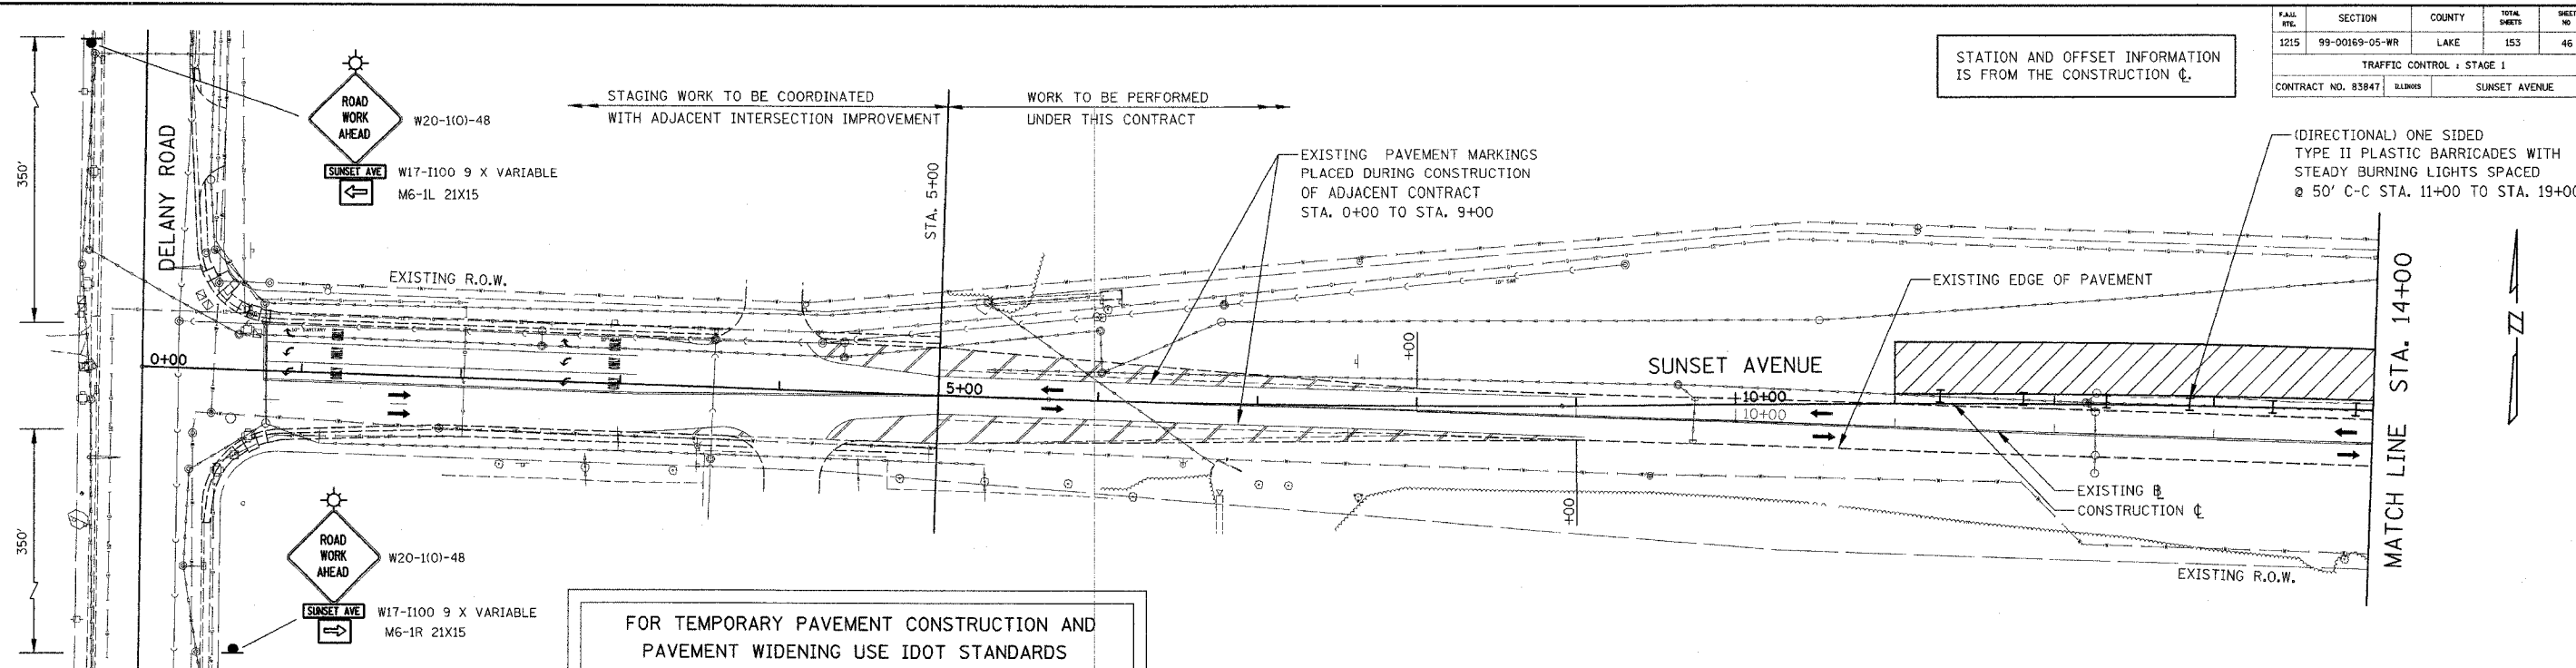

FOR TEMPORARY PAVEMENT CONSTRUCTION AND PAVEMENT WIDENING USE IDOT STANDARDS NO. 701326, 701602, & 701701

**NOTES**

- EXISTING LANE CONFIGURATIONS ARE TO REMAIN IN OPERATION DURING THIS STAGE OF CONSTRUCTION.

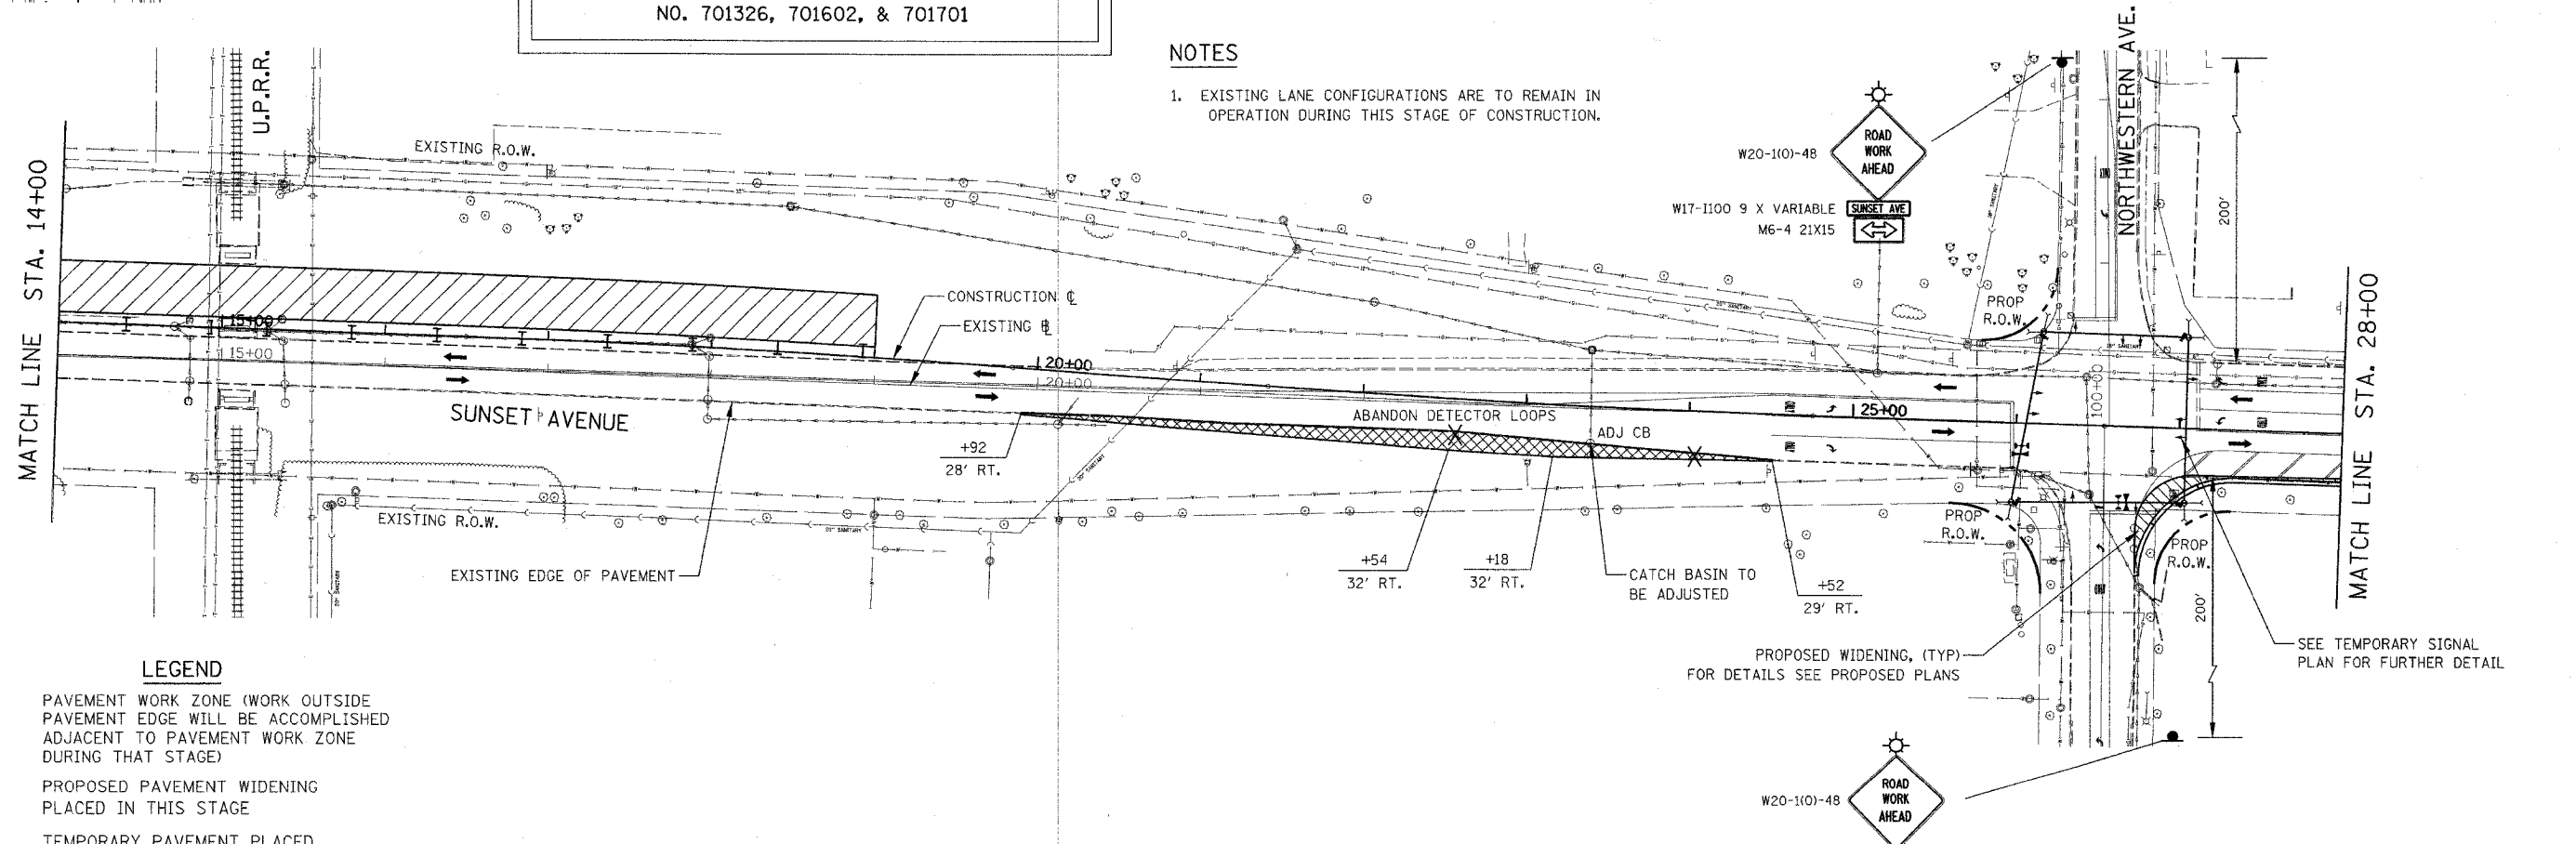

**LEGEND**

- PAVEMENT WORK ZONE (WORK OUTSIDE PAVEMENT EDGE WILL BE ACCOMPLISHED ADJACENT TO PAVEMENT WORK ZONE DURING THAT STAGE)
- PROPOSED PAVEMENT WIDENING PLACED IN THIS STAGE
- TEMPORARY PAVEMENT PLACED IN THIS STAGE
- TEMPORARY PAVEMENT PLACED BY OTHERS (INTERSECTION PROJECT)
- DIRECTION OF TRAFFIC
- SIGN LOCATION



REVISIONS	
NAME	DATE

**SUNSET AVENUE**  
**TRAFFIC CONTROL**  
**STAGE 1**