
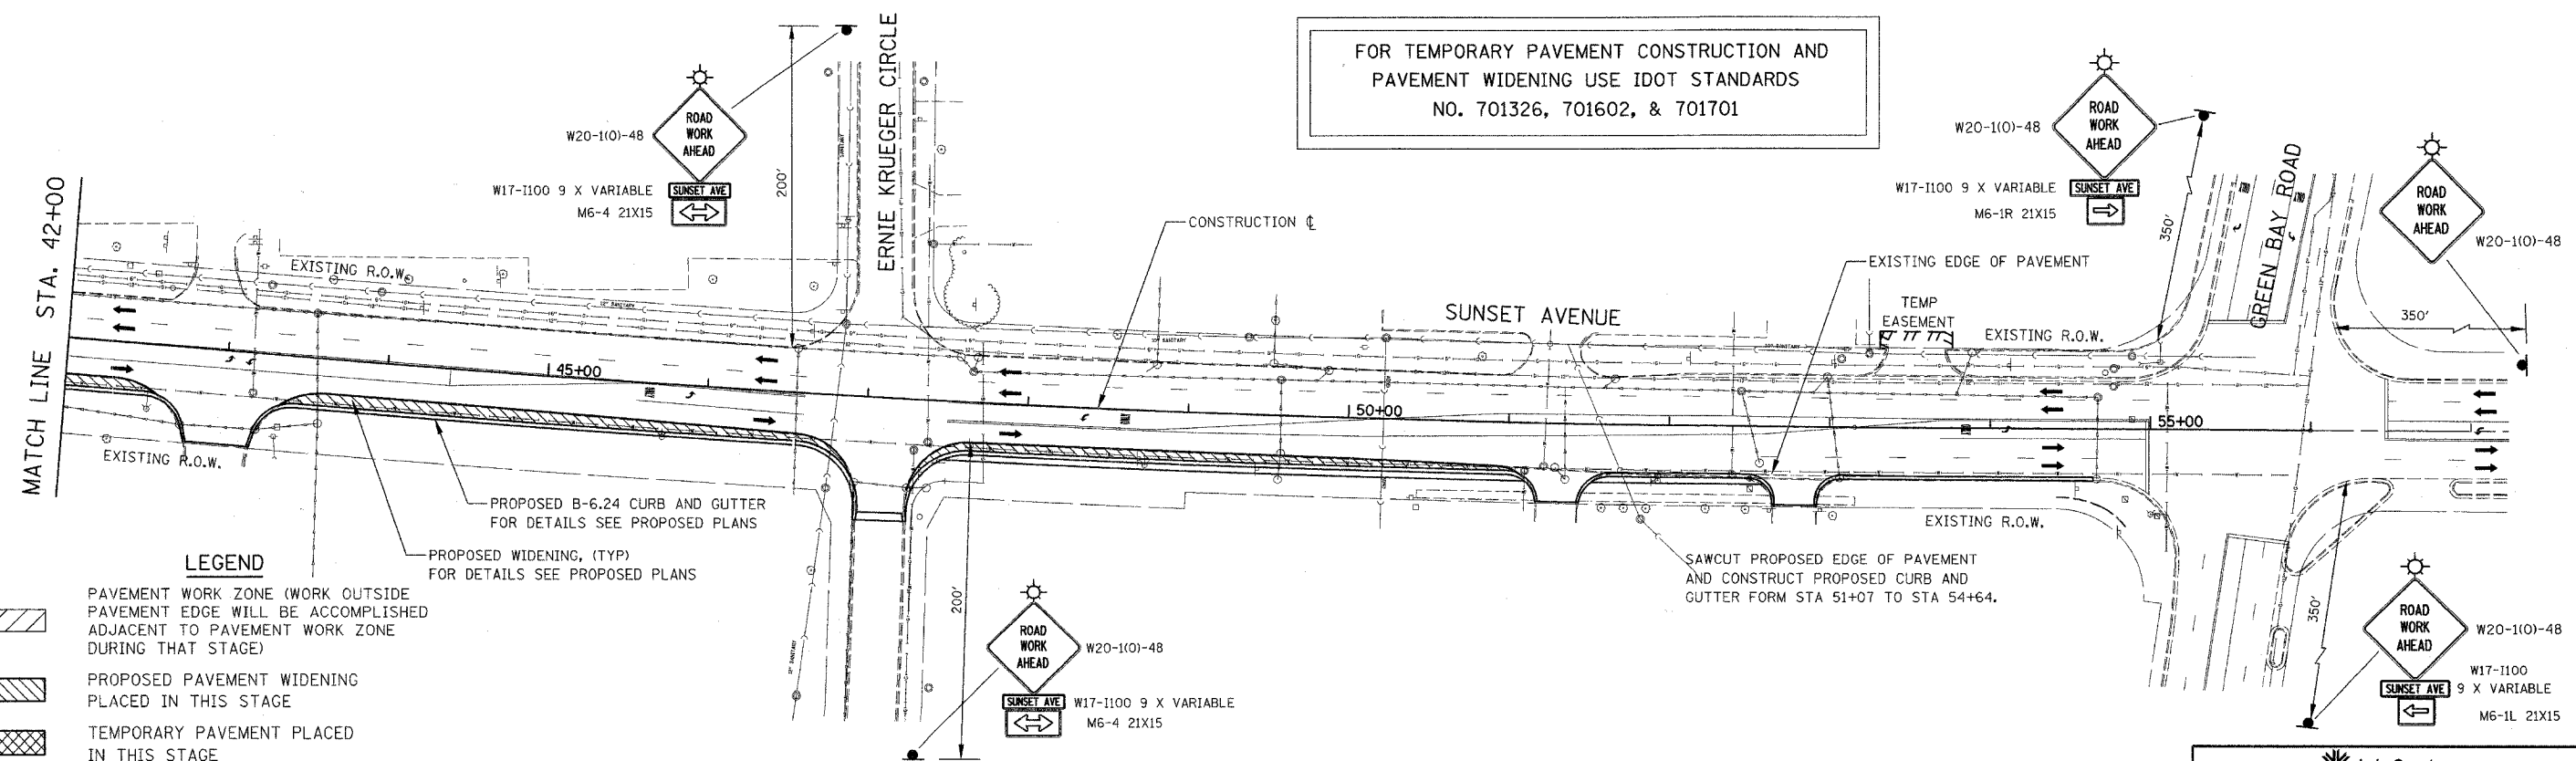


FILE NO.	SECTION	COUNTY	TOTAL SHEETS	SHEET NO.
1215	99-00169-05-WR	LAKE	153	47
TRAFFIC CONTROL - STAGE 1				
CONTRACT NO. 83847		ILLINOIS	SUNSET AVENUE	

STATION AND OFFSET INFORMATION IS FROM THE CONSTRUCTION CL.

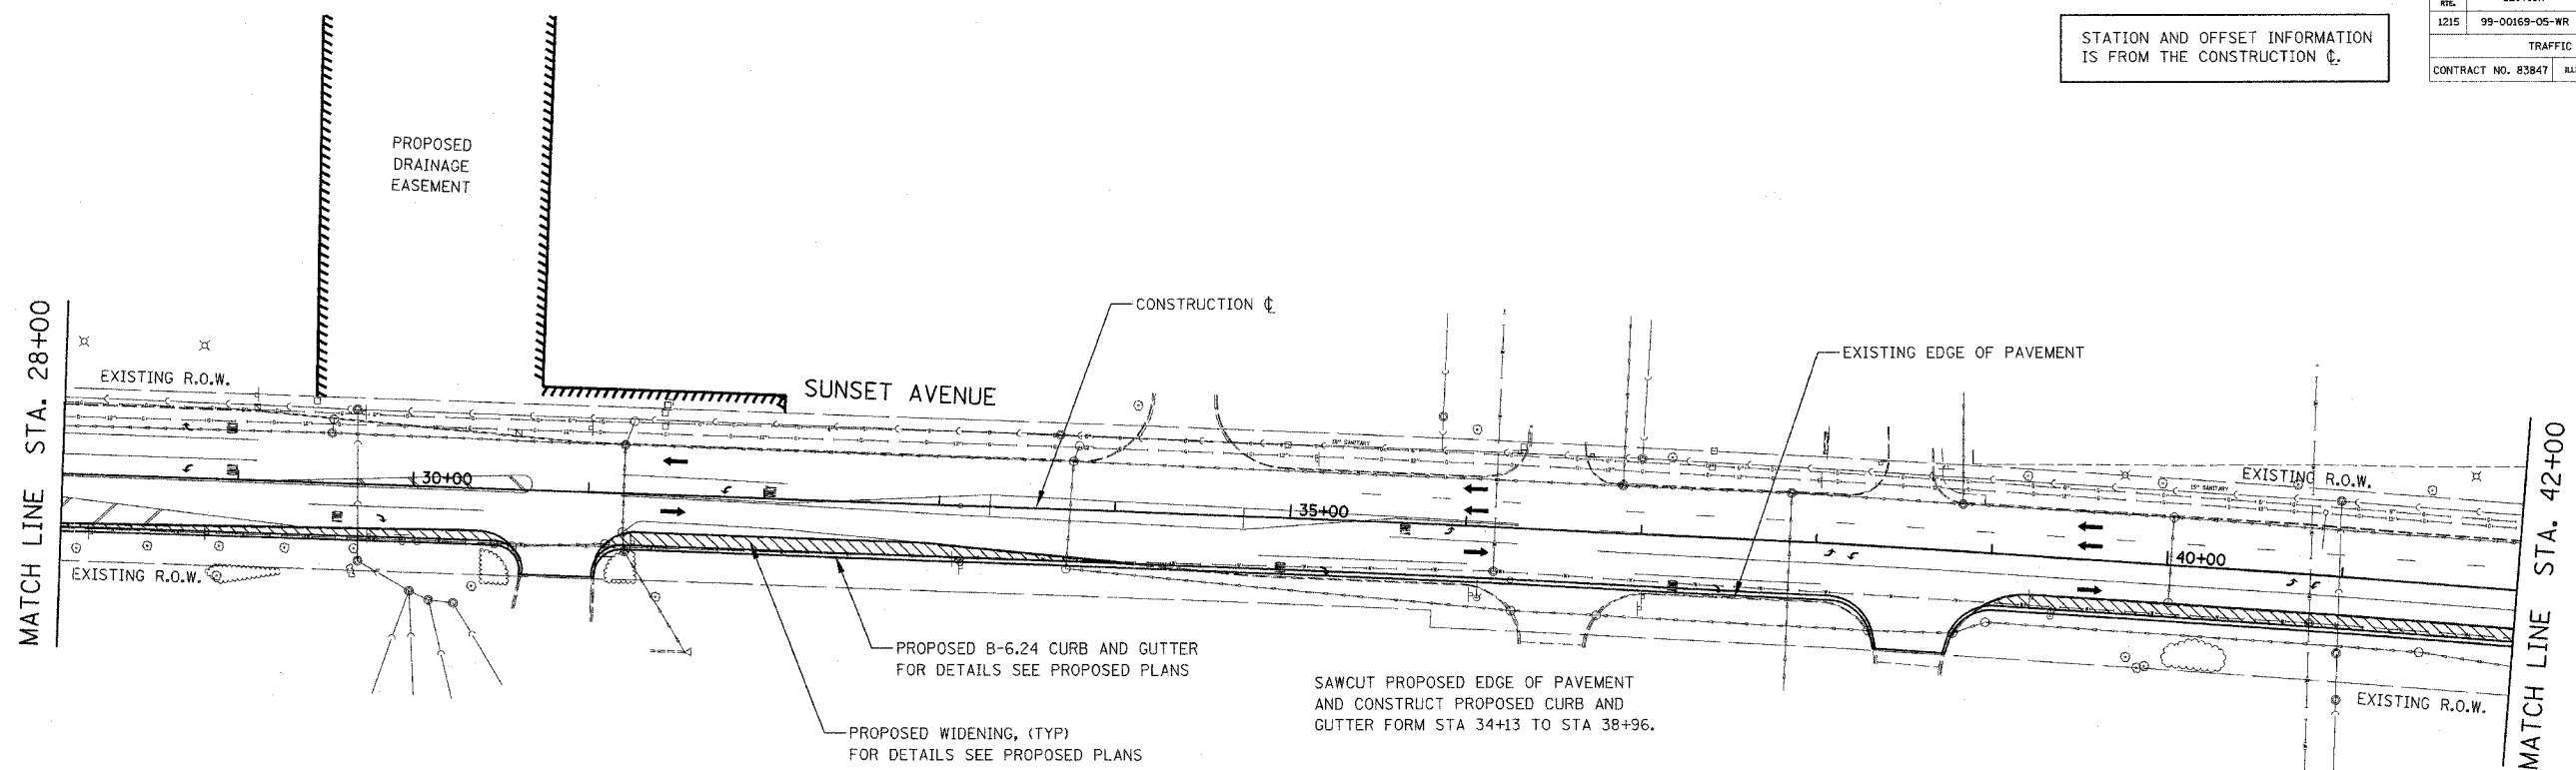

FOR TEMPORARY PAVEMENT CONSTRUCTION AND PAVEMENT WIDENING USE IDOT STANDARDS NO. 701326, 701602, & 701701

- LEGEND**
- PAVEMENT WORK ZONE (WORK OUTSIDE PAVEMENT EDGE WILL BE ACCOMPLISHED ADJACENT TO PAVEMENT WORK ZONE DURING THAT STAGE)
  - PROPOSED PAVEMENT WIDENING PLACED IN THIS STAGE
  - TEMPORARY PAVEMENT PLACED IN THIS STAGE
  - TEMPORARY PAVEMENT PLACED BY OTHERS (INTERSECTION PROJECT)
  - DIRECTION OF TRAFFIC
  - SIGN LOCATION

- NOTES**
- EXISTING LANE CONFIGURATIONS ARE TO REMAIN IN OPERATION DURING THIS STAGE OF CONSTRUCTION.



REVISIONS	
NAME	DATE

**LakeCounty**  
Division of Transportation

**SUNSET AVENUE**  
**TRAFFIC CONTROL**  
**STAGE 1**

DATE	
BY	
DESIGNED	
CHECKED	
ALIGNED	
AS BUILT	
NO. OF PAGES	
PLAN	
NOTE BOOK	
NO.	

DATE	
BY	
DESIGNED	
CHECKED	
ALIGNED	
AS BUILT	
NO. OF PAGES	
PROFILE	
NOTE BOOK	
NO.	