




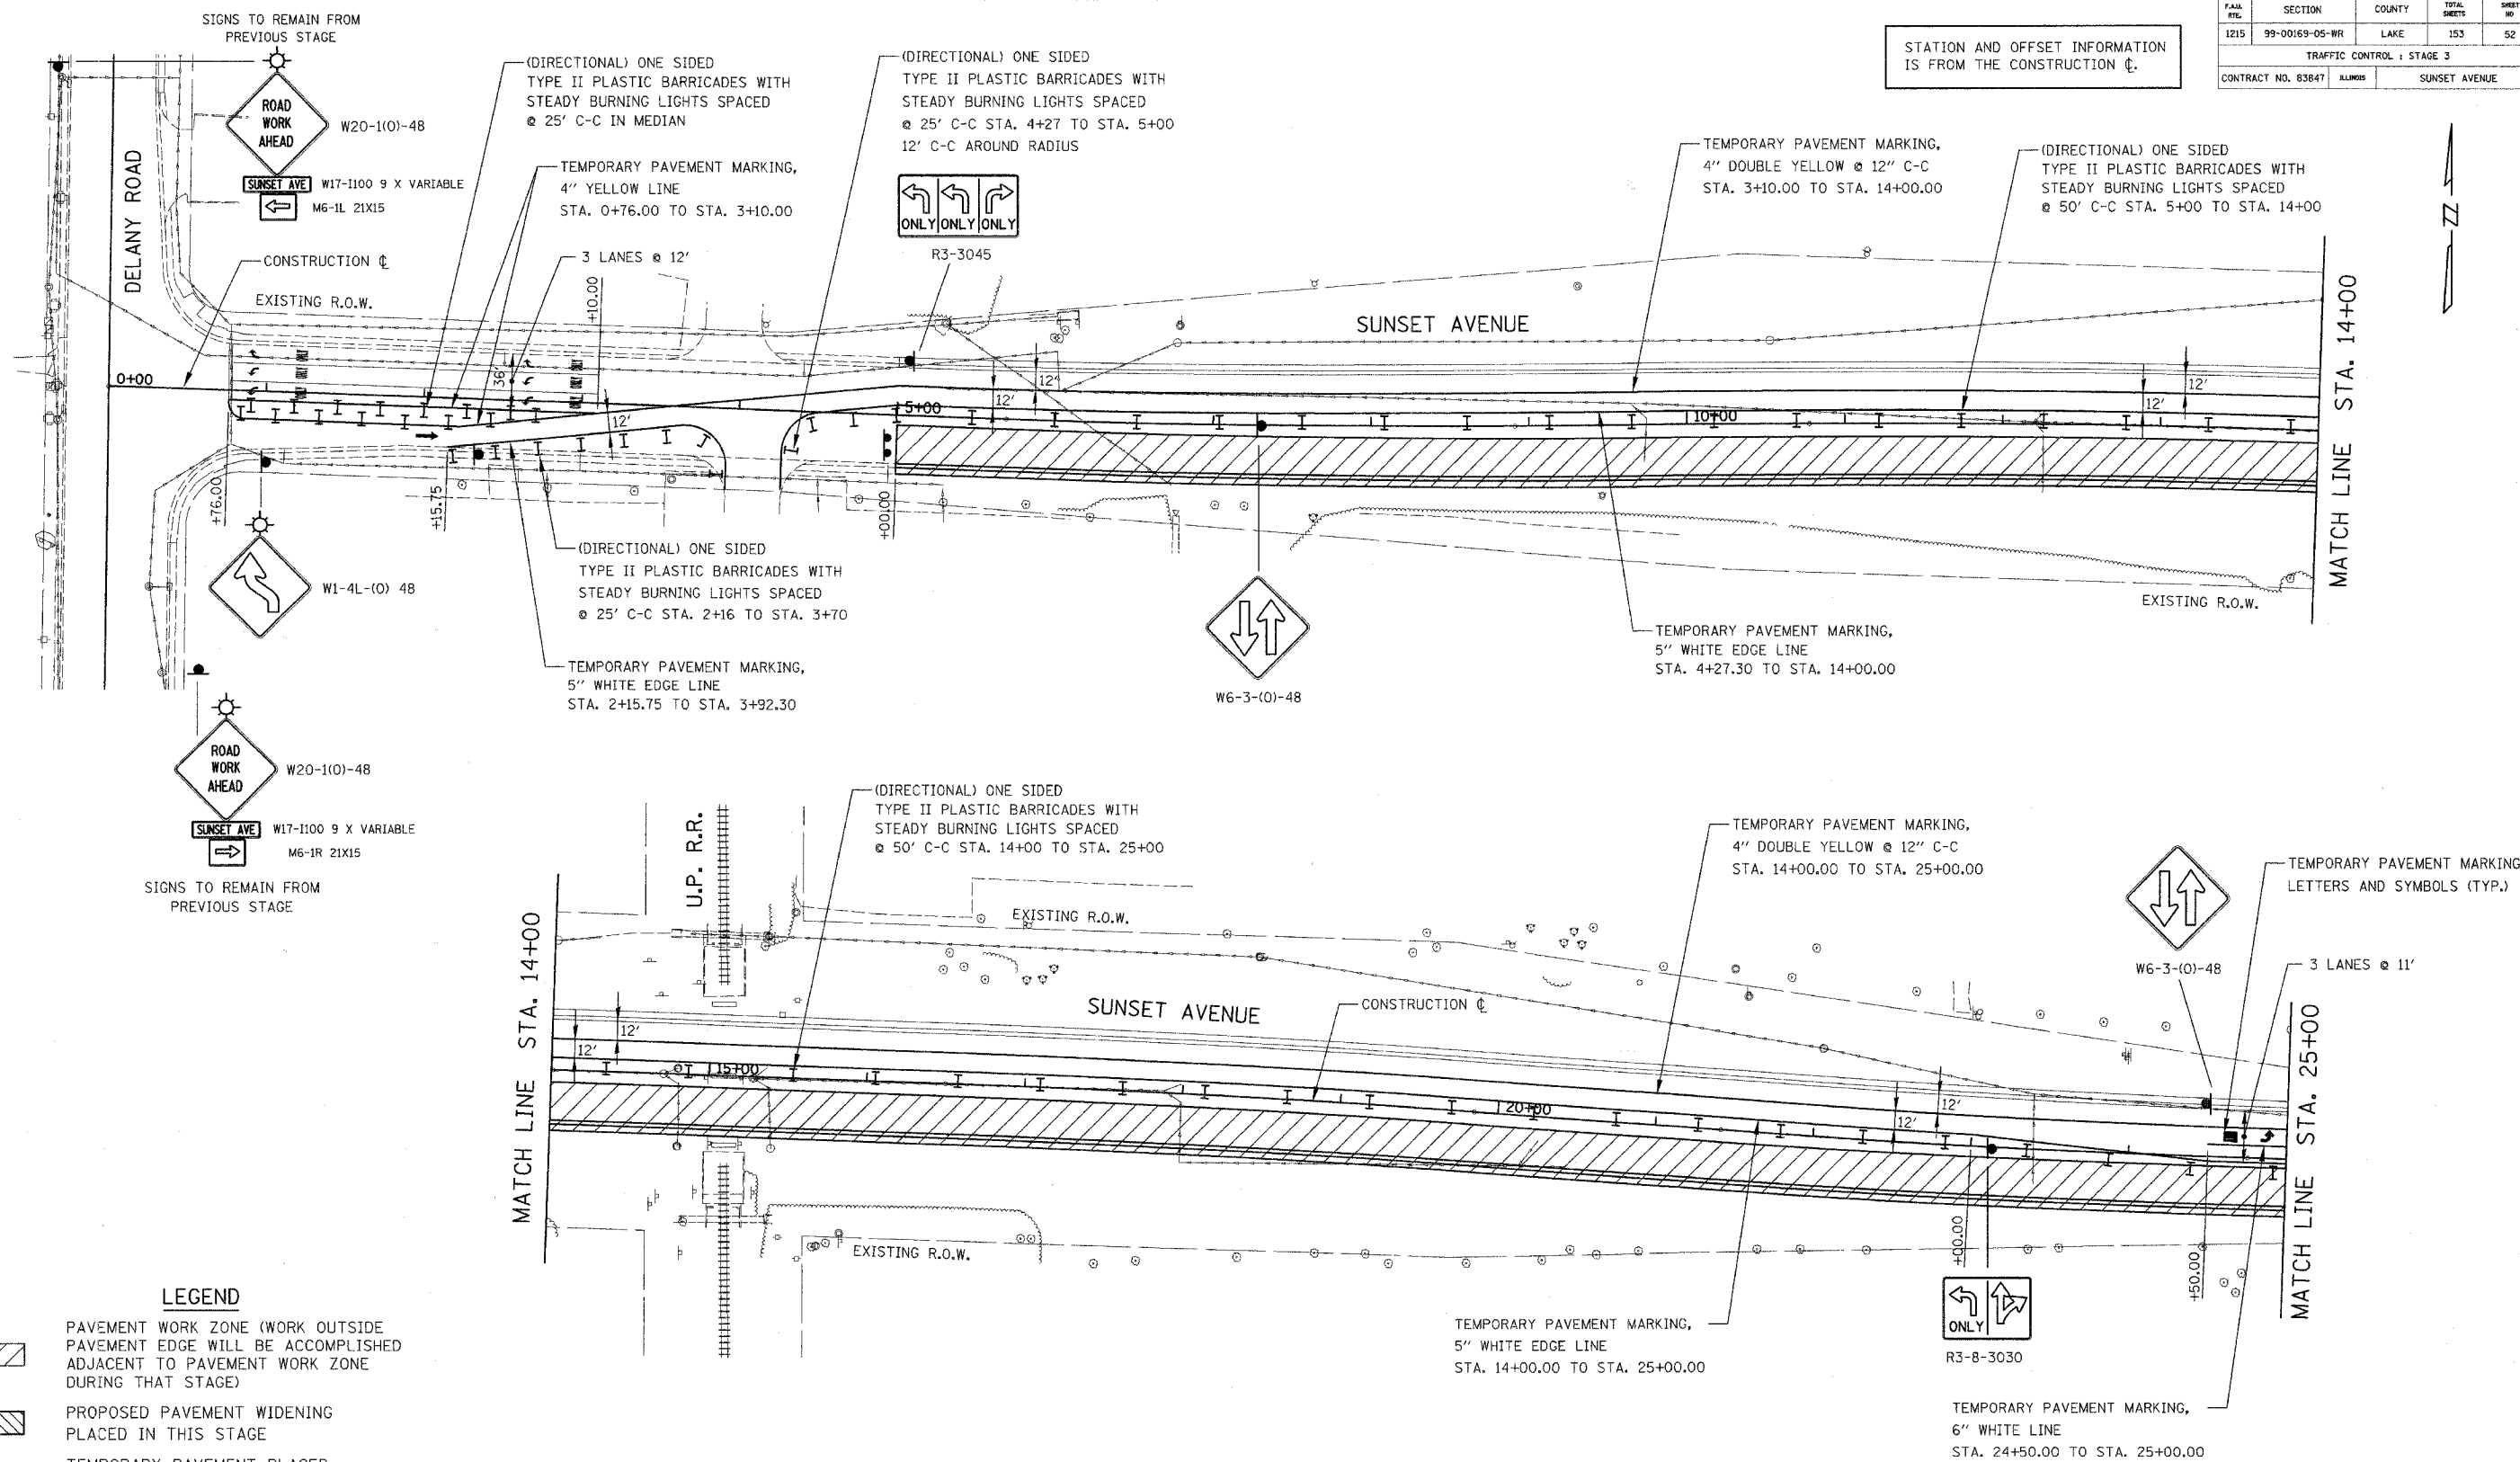

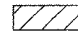


FILE #	SECTION	COUNTY	TOTAL SHEETS	SHEET NO.
1215	99-00169-05-WR	LAKE	153	52
TRAFFIC CONTROL : STAGE 3				
CONTRACT NO. 83847		ALUMINUM	SUNSET AVENUE	

STATION AND OFFSET INFORMATION IS FROM THE CONSTRUCTION CL.

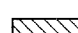


LEGEND

-  PAVEMENT WORK ZONE (WORK OUTSIDE PAVEMENT EDGE WILL BE ACCOMPLISHED ADJACENT TO PAVEMENT WORK ZONE DURING THAT STAGE)
-  PROPOSED PAVEMENT WIDENING PLACED IN THIS STAGE
-  TEMPORARY PAVEMENT PLACED IN THIS STAGE
-  TEMPORARY PAVEMENT PLACED BY OTHERS (INTERSECTION PROJECT)
-  DIRECTION OF TRAFFIC
-  SIGN LOCATION

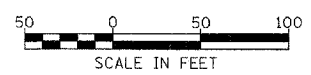

REVISIONS	
NAME	DATE


LAKE COUNTY
 Division of Transportation
SUNSET AVENUE
TRAFFIC CONTROL
STAGE 3

DATE	BY	DESCRIPTION

PLAN
 SUBMITTED: _____
 GRADING CHECKED: _____
 NOTE BOOK NO.: _____
 RT. OF WAY CHECKED: _____
 STRUCTURE IMPLICATIONS CHECKED: _____

DATE	BY	DESCRIPTION

PROFILE
 SUBMITTED: _____
 GRADES CHECKED: _____
 NOTE BOOK NO.: _____
 RT. OF WAY CHECKED: _____
 STRUCTURE IMPLICATIONS CHECKED: _____