


PLAN	DATE
REVISIONS	BY
NOTED	
ALIGNED	
CHECKED	
NO. OF	
NO.	



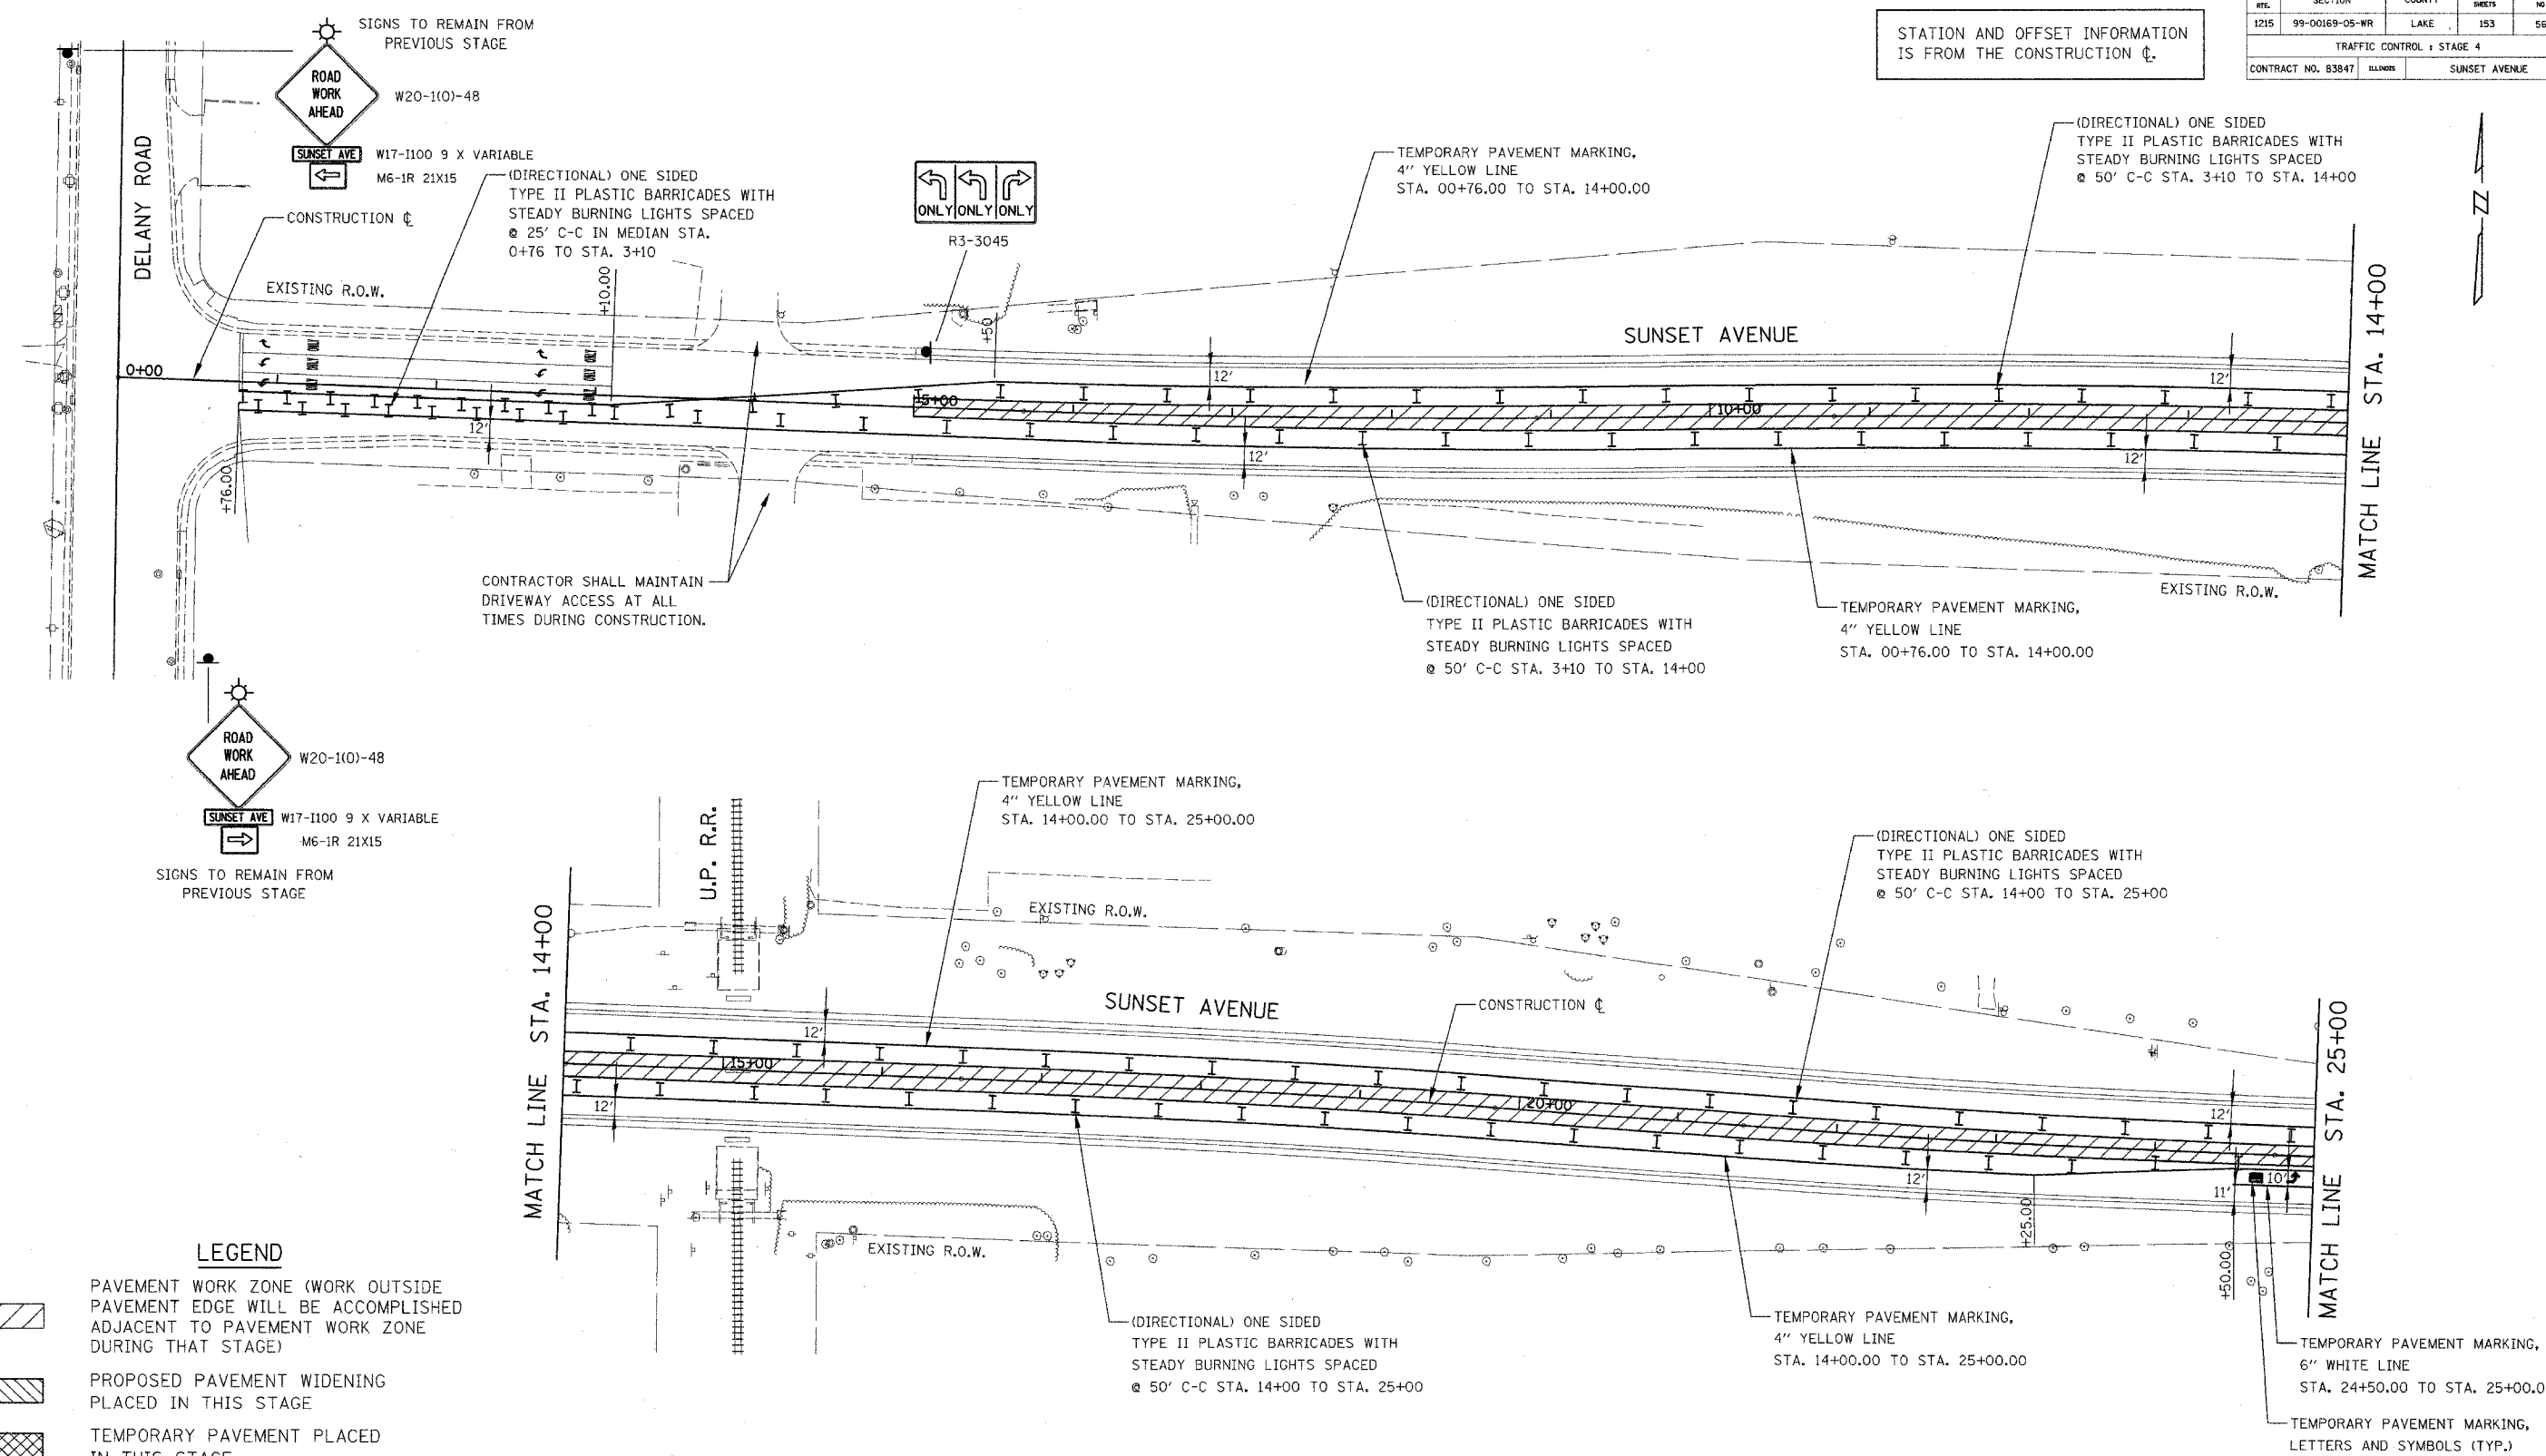



PROFILE	DATE
REVISIONS	BY
NOTED	
CHECKED	
NO. OF	
NO.	


FILE NO.	SECTION	COUNTY	TOTAL SHEETS	SHEET NO.
1215	99-00169-05-WR	LAKE	153	56
TRAFFIC CONTROL - STAGE 4				
CONTRACT NO. 83847 ILLINOIS SUNSET AVENUE				

STATION AND OFFSET INFORMATION IS FROM THE CONSTRUCTION CL.

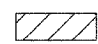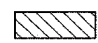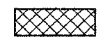

LEGEND

-  PAVEMENT WORK ZONE (WORK OUTSIDE PAVEMENT EDGE WILL BE ACCOMPLISHED ADJACENT TO PAVEMENT WORK ZONE DURING THAT STAGE)
-  PROPOSED PAVEMENT WIDENING PLACED IN THIS STAGE
-  TEMPORARY PAVEMENT PLACED IN THIS STAGE
-  TEMPORARY PAVEMENT PLACED BY OTHERS (INTERSECTION PROJECT)
-  DIRECTION OF TRAFFIC
-  SIGN LOCATION

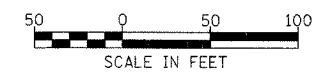

REVISIONS	
NAME	DATE

Lake County
Division of Transportation

SUNSET AVENUE
TRAFFIC CONTROL
STAGE 4