


|                               |                |          |               |           |
|-------------------------------|----------------|----------|---------------|-----------|
| FILE NO.                      | SECTION        | COUNTY   | TOTAL SHEETS  | SHEET NO. |
| 1215                          | 99-00169-05-WR | LAKE     | 153           | 82        |
| SYSTEM INTERCONNECT SCHEMATIC |                |          |               |           |
| CONTRACT NO. 83647            |                | ILLINOIS | SUNSET AVENUE |           |

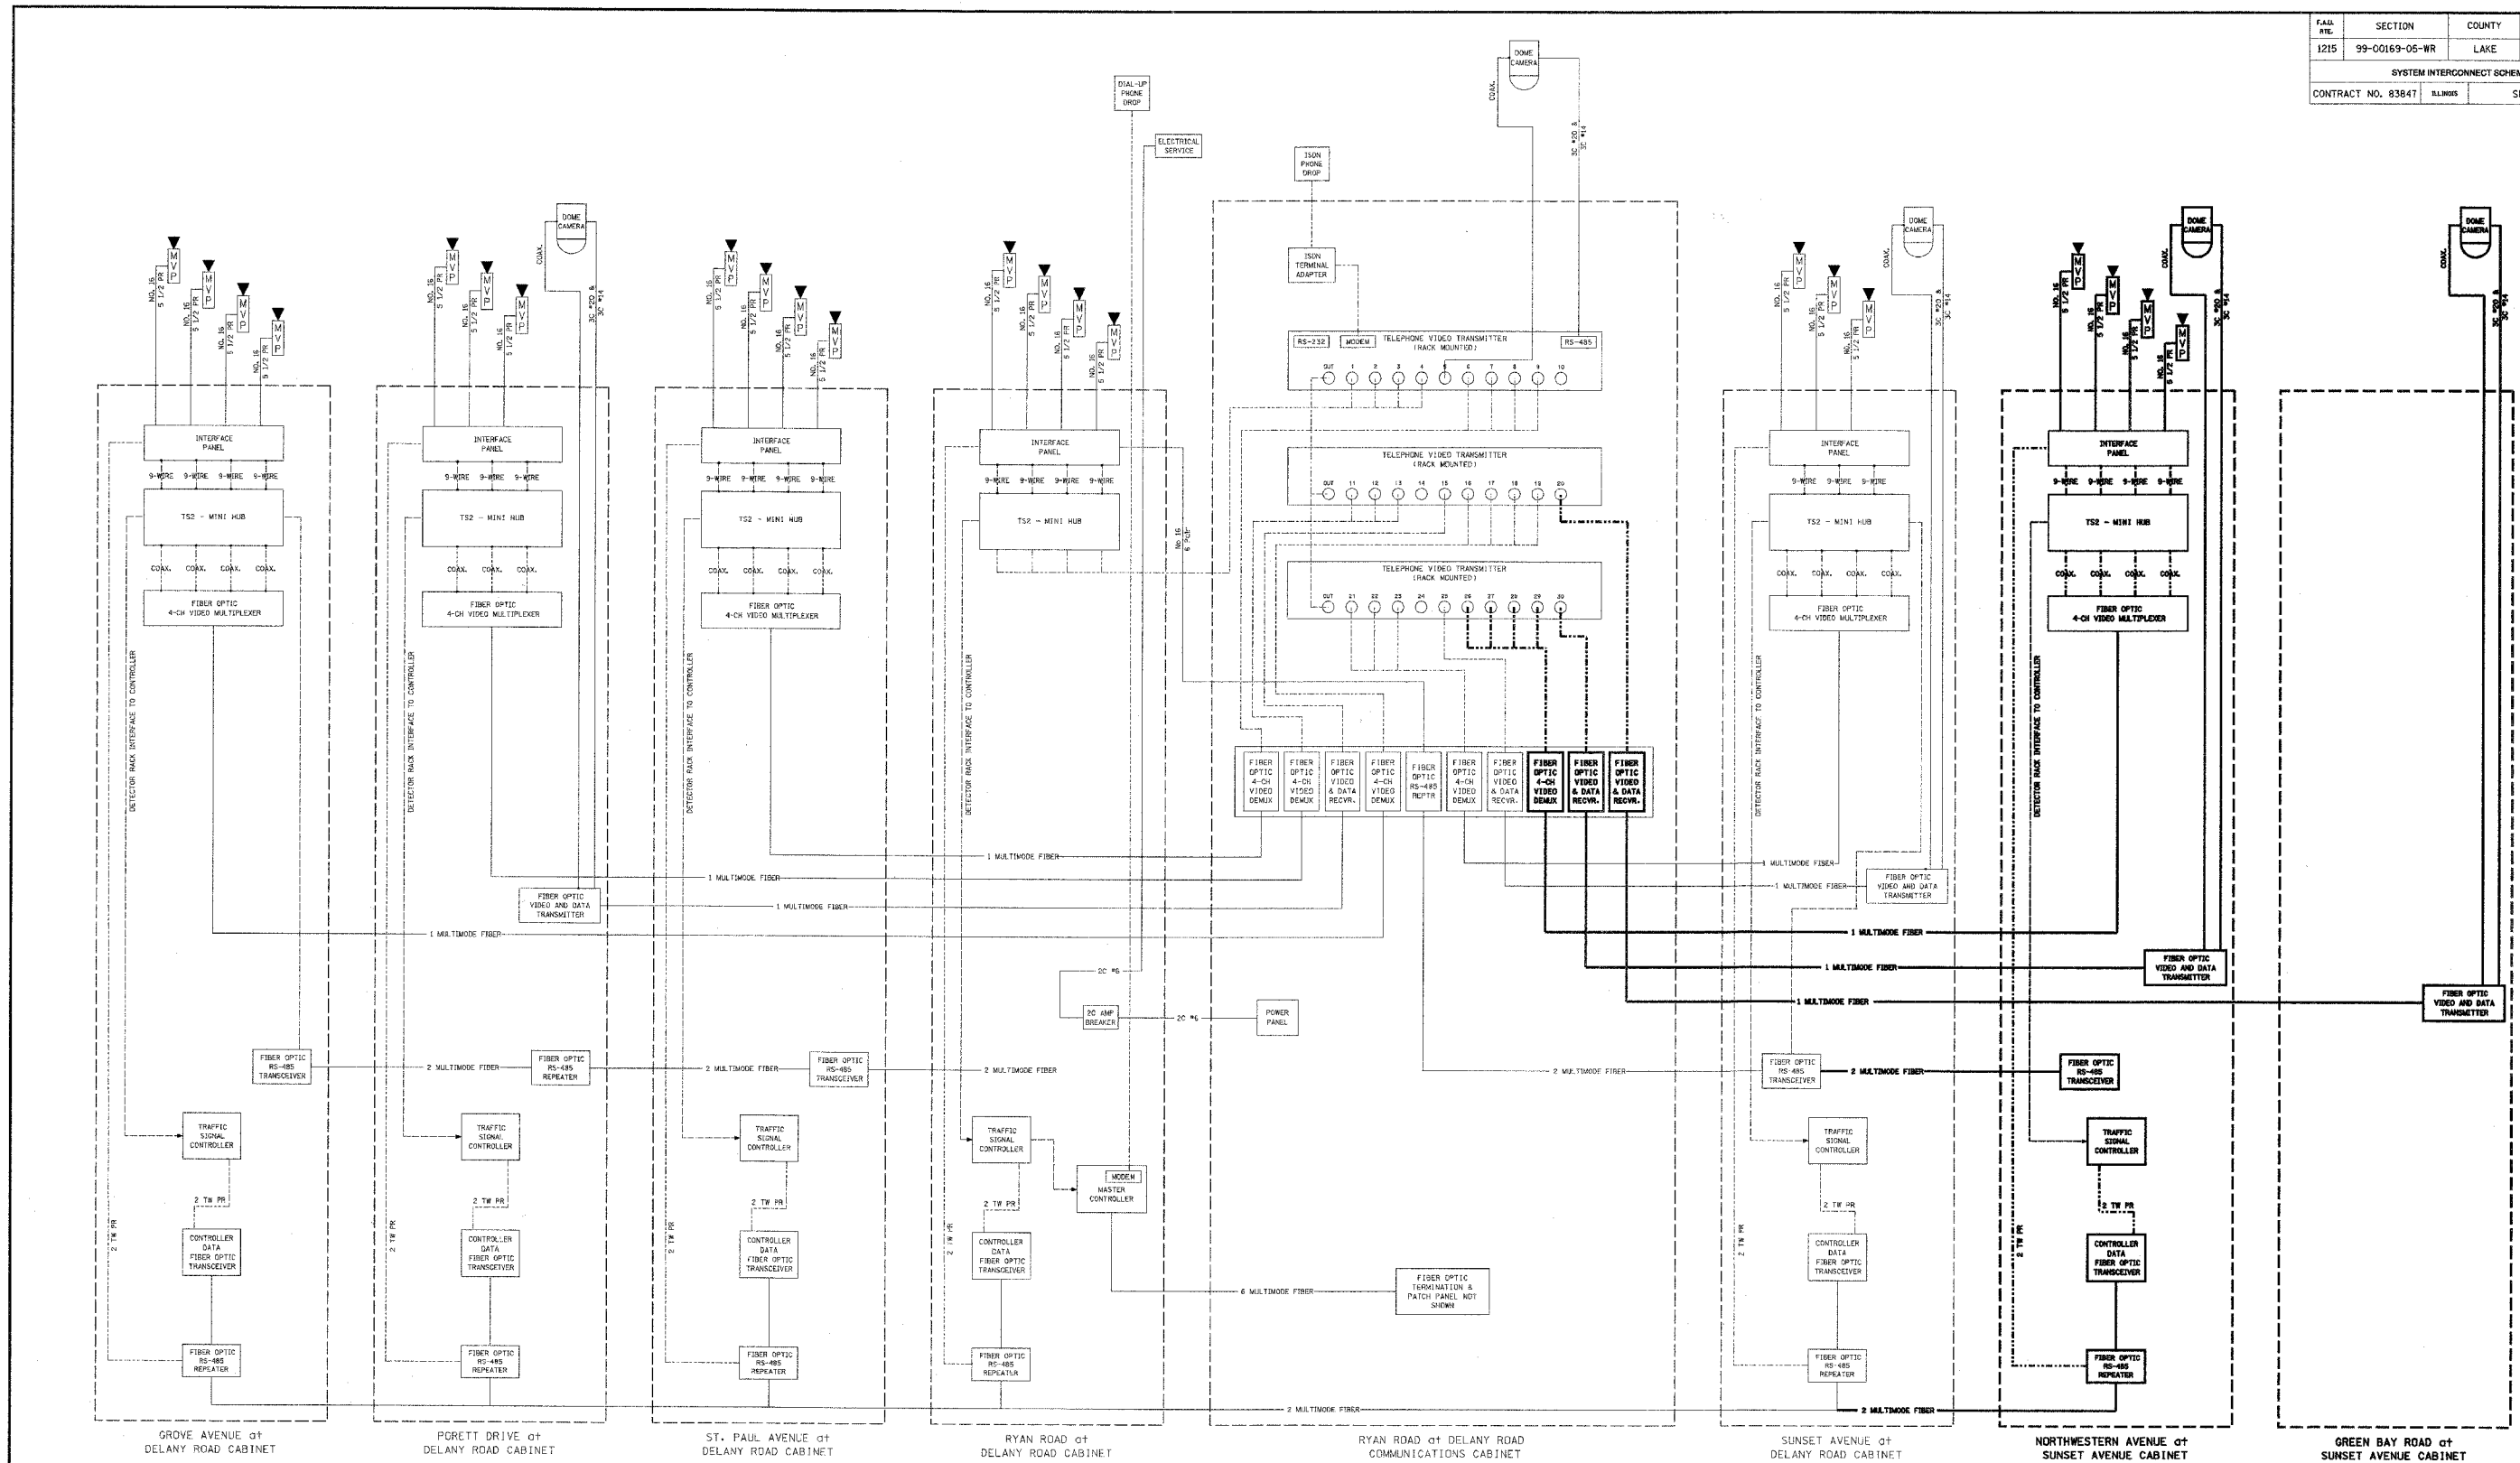

- NOTE:
1. THE PROPOSED SIGNAL WORK AT THE INTERSECTION OF SUNSET AVENUE AND NORTHWESTERN AVENUE ALONG WITH THE PTZ CAMERA AT GREEN BAY ROAD WILL BE PERFORMED BY THE CONTRACTOR, ALL OTHER WORK WILL BE PERFORMED UNDER SEPERATE CONTRACT.
  2. VIDEO SIGNALS FROM THE INTERSECTIONS OF SUNSET & GREENBAY AND SUNSET & NORTHWESTERN ARE TO BE TRANSMITTED TO THE RYAN ROAD INTERSECTION AND SHALL BE INCIDENTAL TO THE PROJECT.

| REVISIONS |      |
|-----------|------|
| NAME      | DATE |
|           |      |
|           |      |
|           |      |

**SYSTEM INTERCONNECT SCHEMATIC**