


PAR. NO.	SECTION	COUNTY	TOTAL SHEETS	SHEET NO.
1215	99-00169-05-WR	LAKE	153	87
CROSS SECTIONS				
CONTRACT NO. 83847		5118002	SUNSET AVENUE	

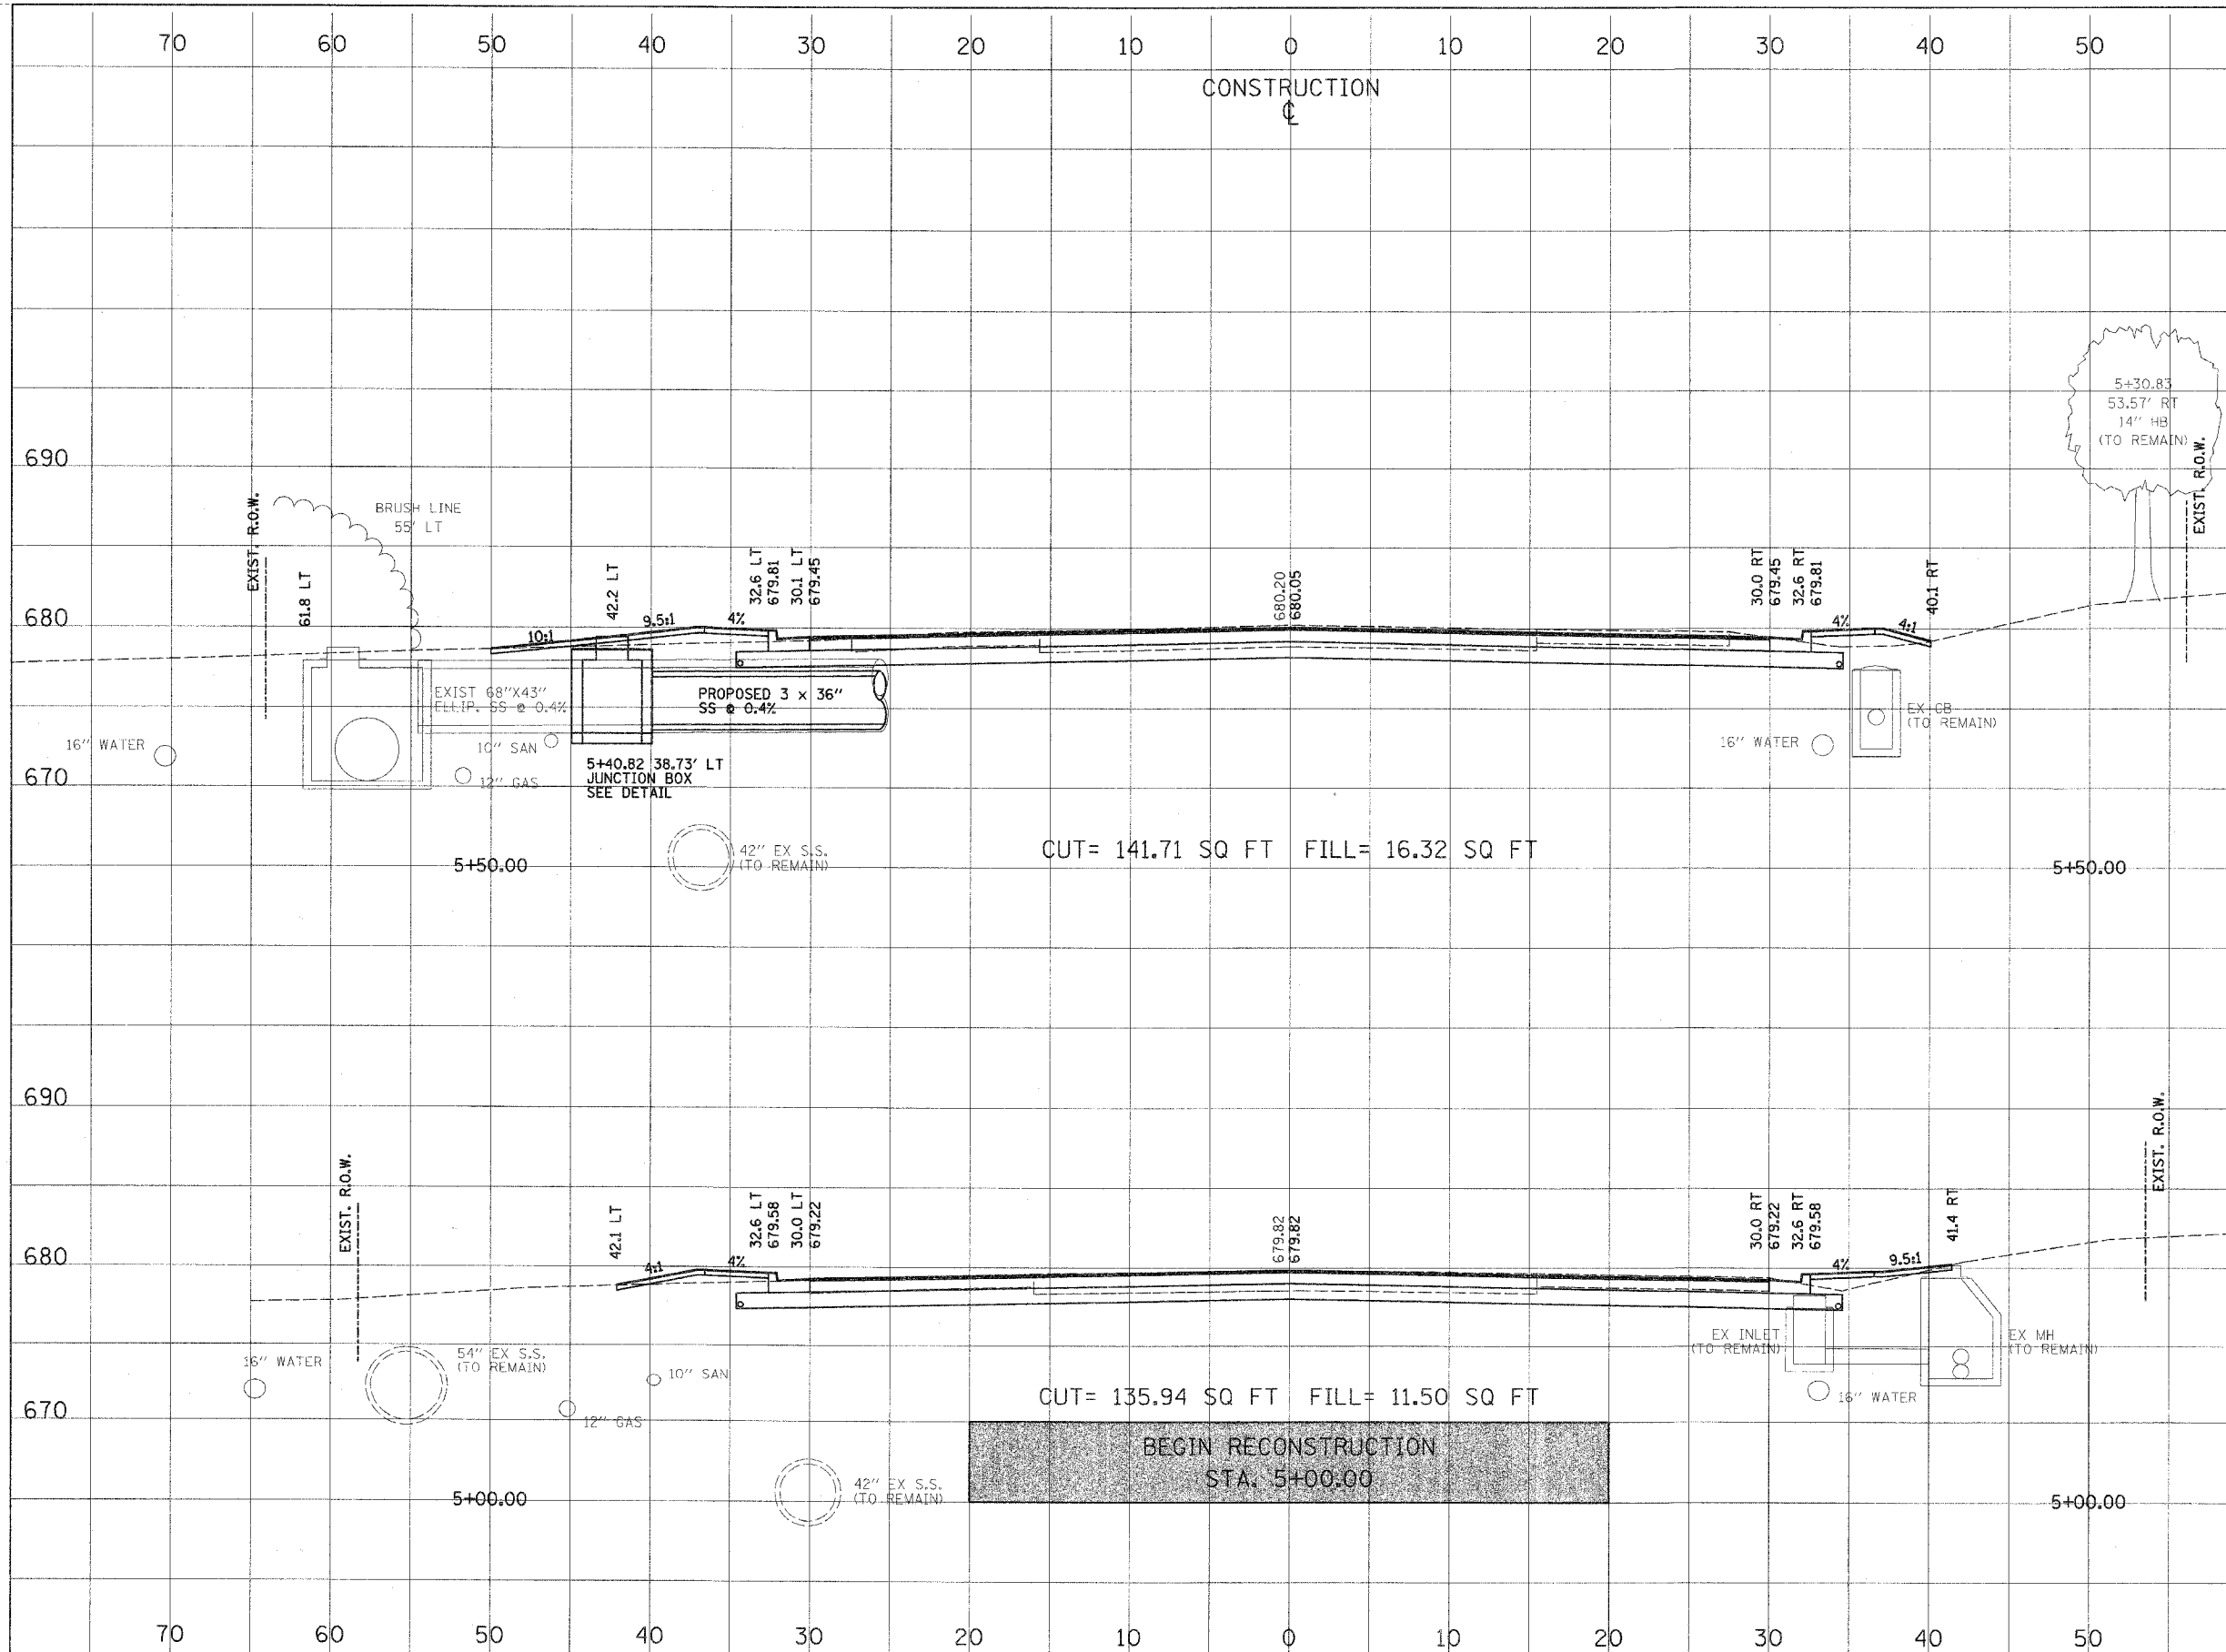

CROSS SECTION	REVISION	DATE
SECTION	PLOTTED	
NOTE BOOK	BY: []	
NO.	REVISIONS CHECKED	
	DATE	
	FILE NAME	

CROSS SECTION	REVISION	DATE
SECTION	PLOTTED	
NOTE BOOK	BY: []	
NO.	REVISIONS CHECKED	
	DATE	
	FILE NAME	

BEGIN RECONSTRUCTION
STA. 5+00.00