


SECTION	COUNTY	TOTAL SHEETS	SHEET NO.
1215	99-00169-05-WR	153	93

CROSS SECTIONS	
CONTRACT NO. 8384T	SUNSET AVENUE

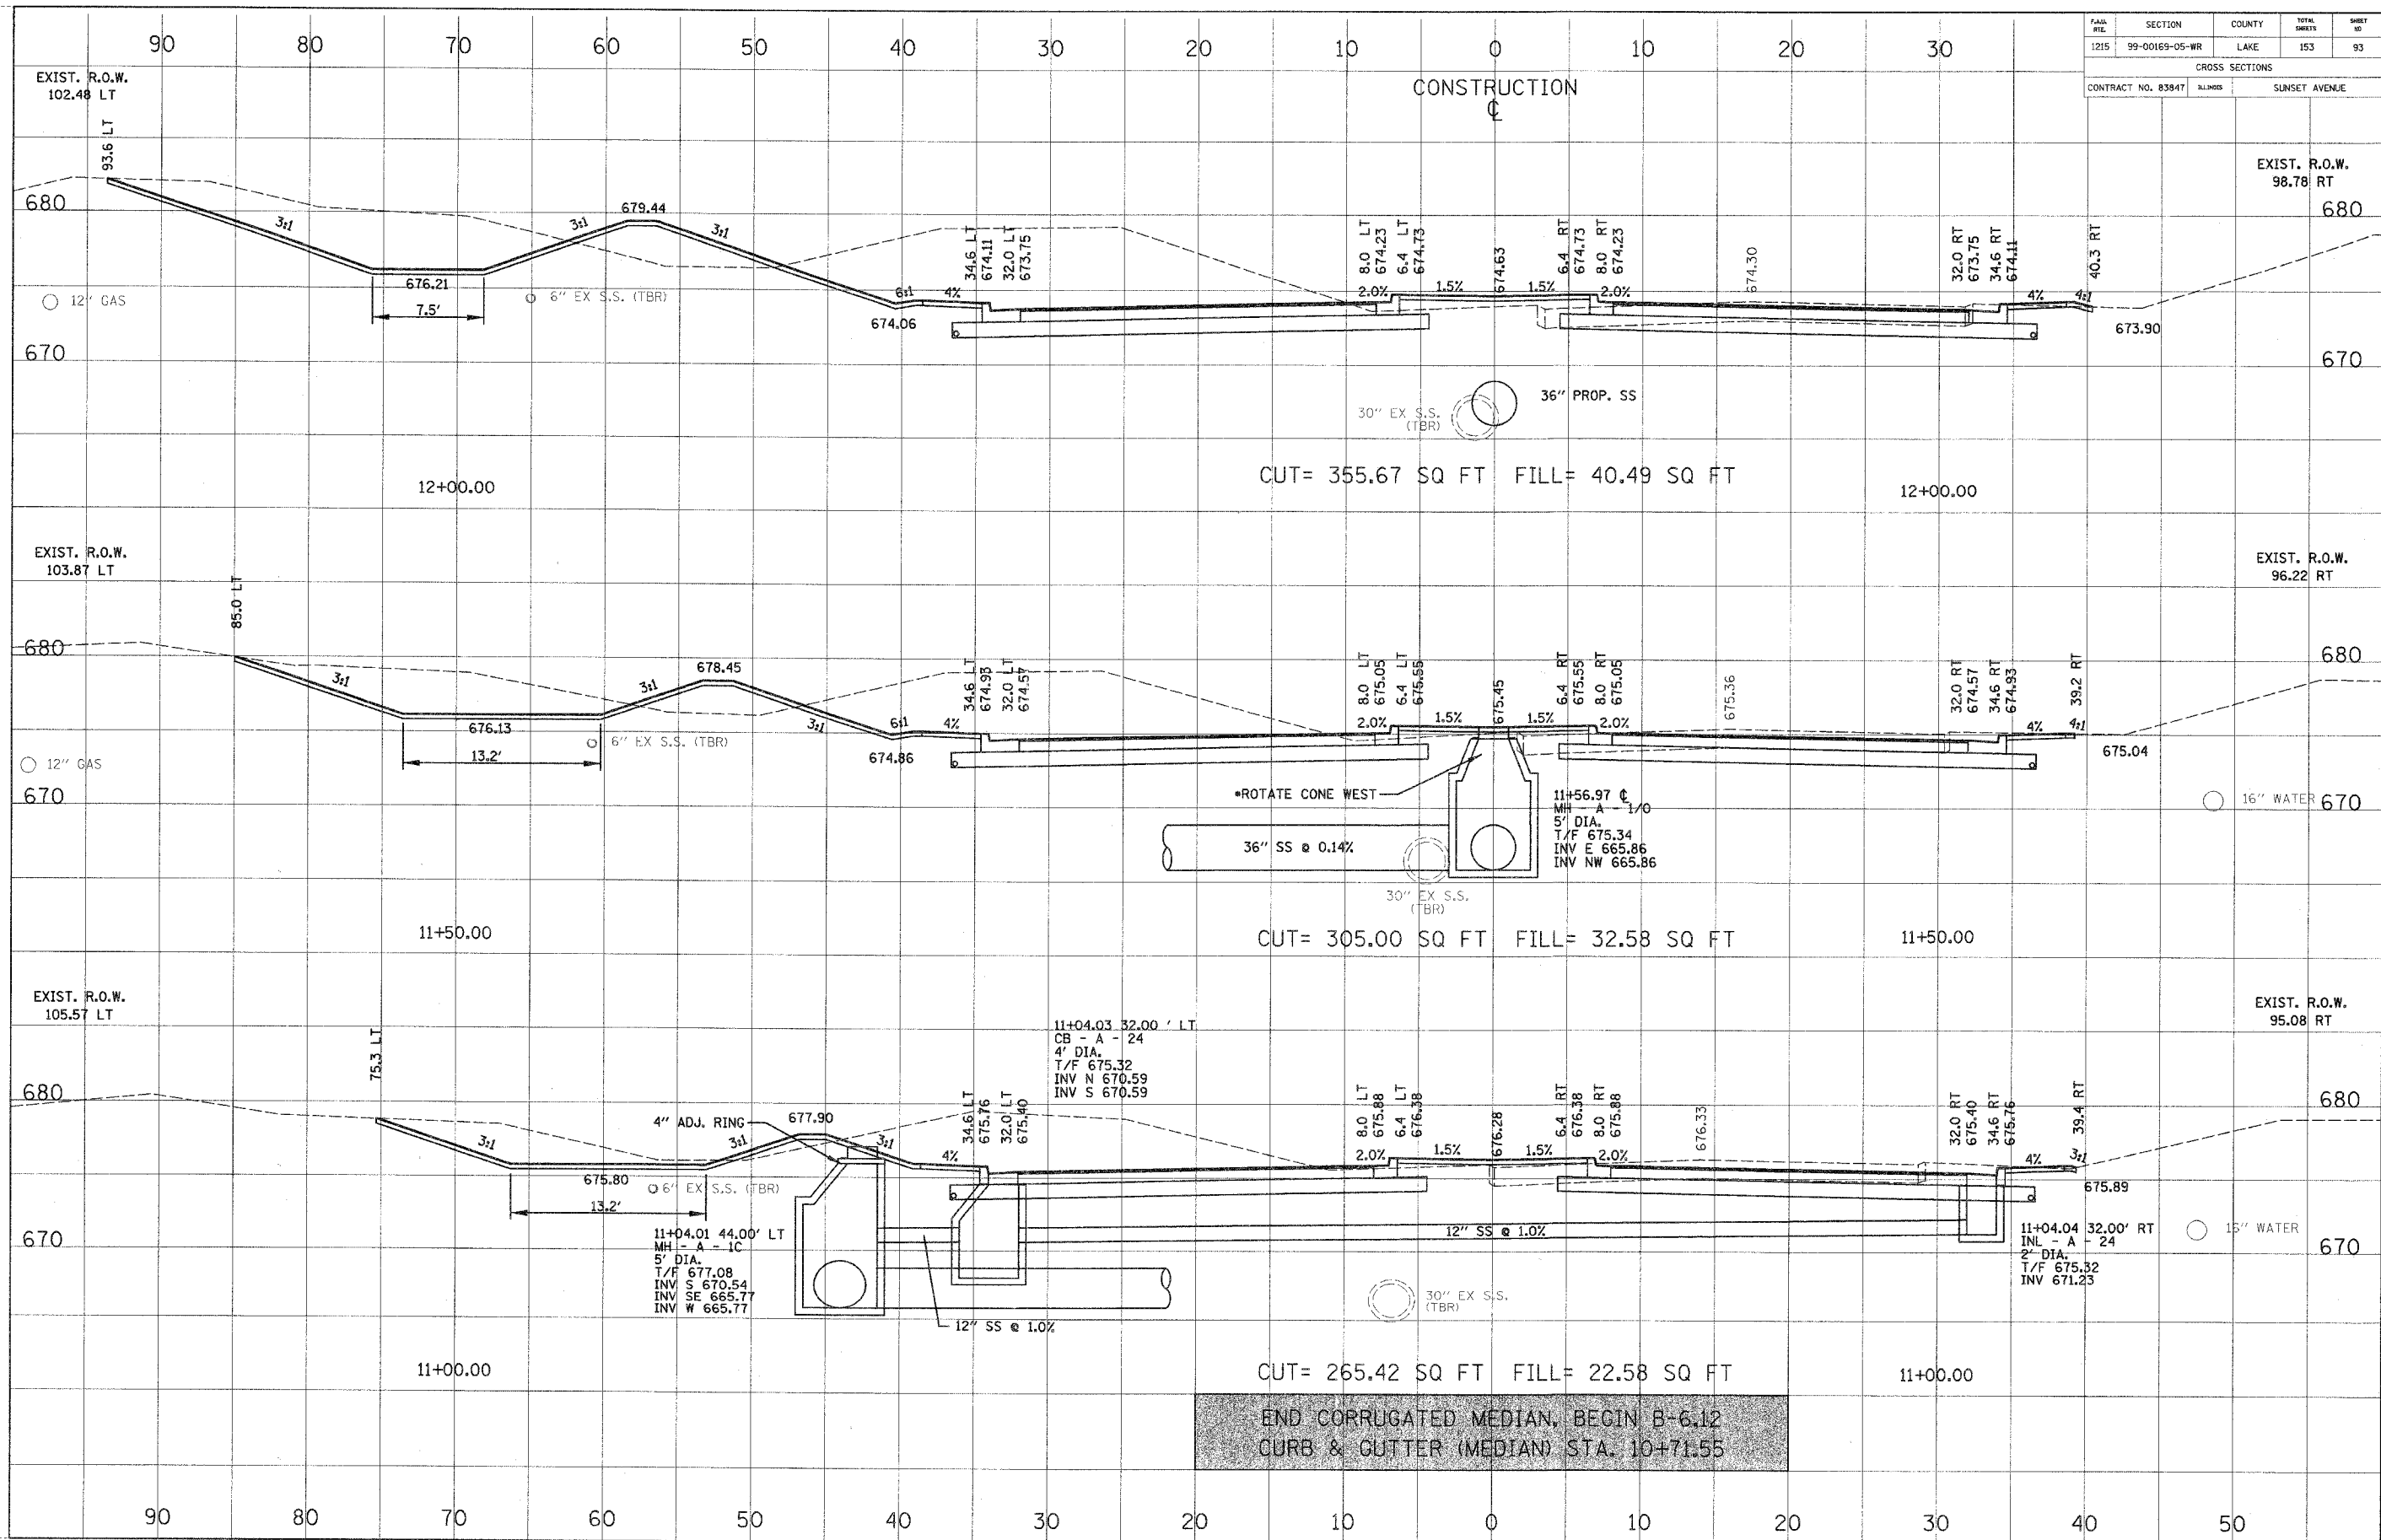

DATE	BY

CROSS SECTION	SUBMITTED	DATE

DATE	BY

CROSS SECTION	SUBMITTED	DATE

END CORRUGATED MEDIAN, BEGIN B-6.12 CURB & GUTTER (MEDIAN) STA. 10+71.55