


FAR. R/L	SECTION	COUNTY	TOTAL SHEETS	SHEET NO
1215	99-00169-05-WR	LAKE	153	95
CROSS SECTIONS				
CONTRACT NO. 83947		SUNSET AVENUE		

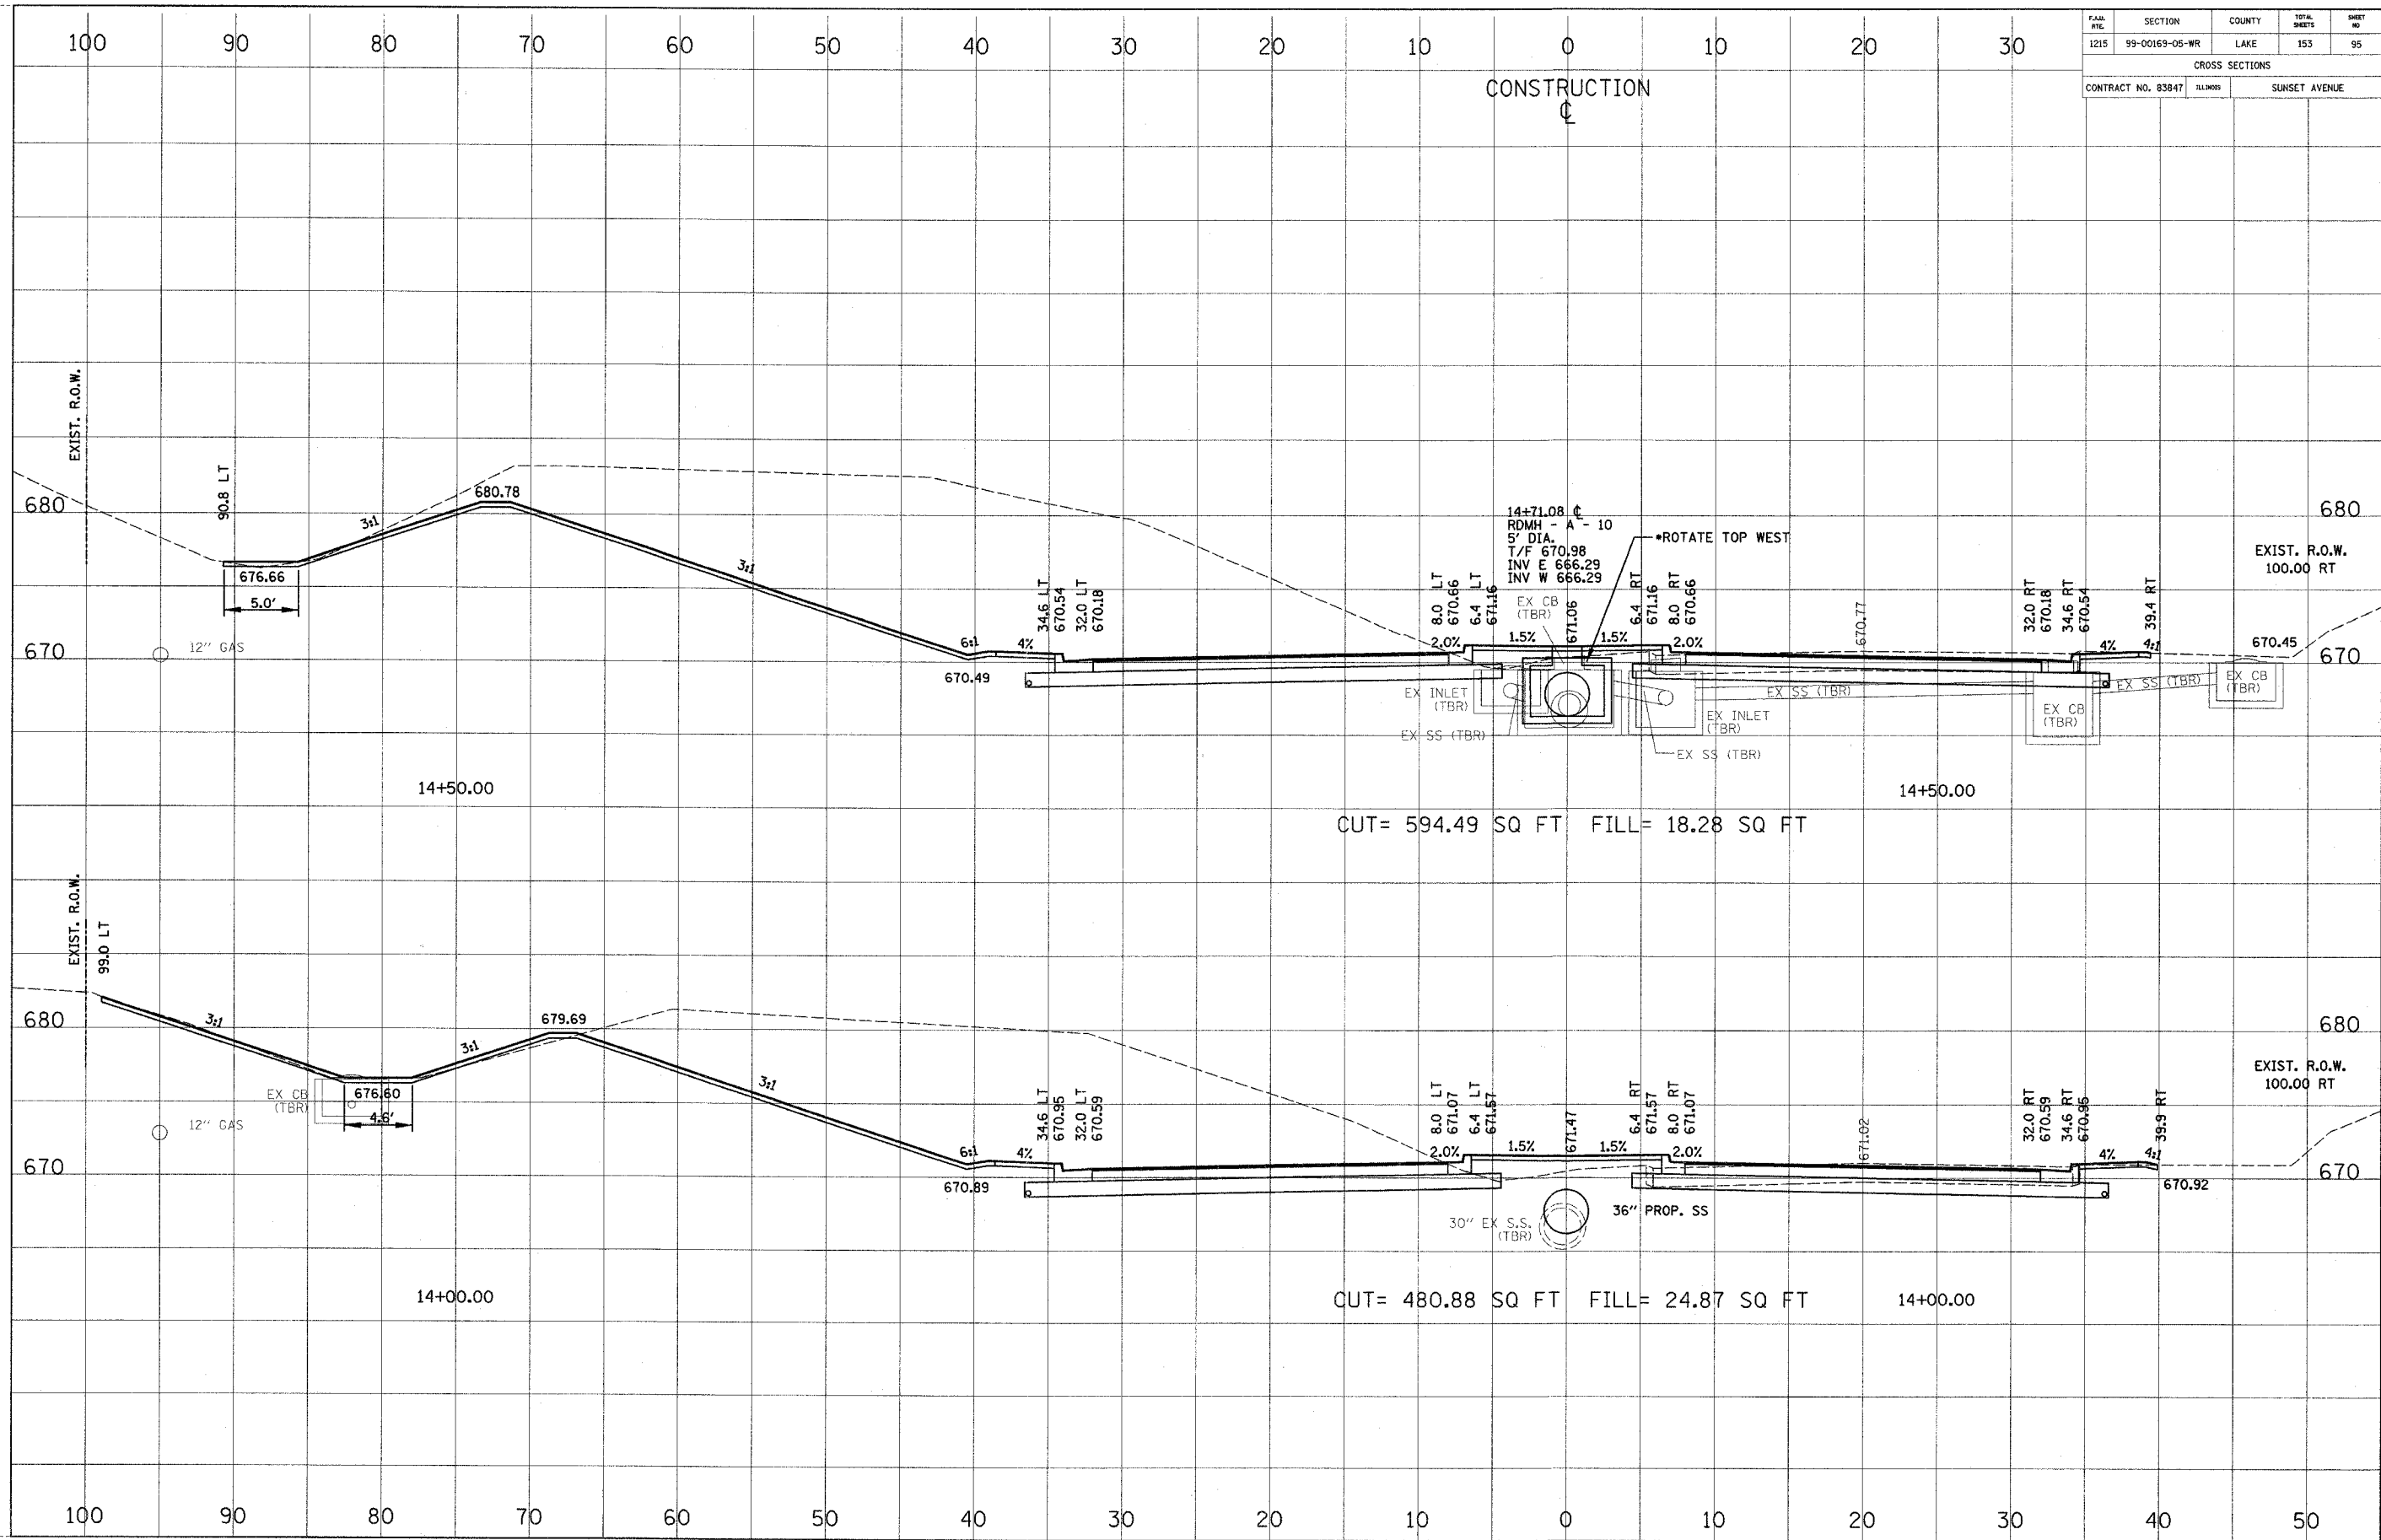

CROSS SECTION	REVISIONS	DATE
NO. _____	BY _____	DATE _____
NOTE BOOK _____	ALIGNED, CHECKED _____	
	DESIGNED, DRAWN _____	
	STRUCTURE NOTATION CRD _____	

CROSS SECTION	REVISIONS	DATE
NO. _____	BY _____	DATE _____
NOTE BOOK _____	ALIGNED, CHECKED _____	
	DESIGNED, DRAWN _____	
	STRUCTURE NOTATION CRD _____	