


FILE NO.	SECTION	COUNTY	TOTAL SHEETS	SHEET NO.
1215	99-00169-05-WR	LAKE	153	96
CROSS SECTIONS				
CONTRACT NO. 83847		BLVD	SUNSET AVENUE	

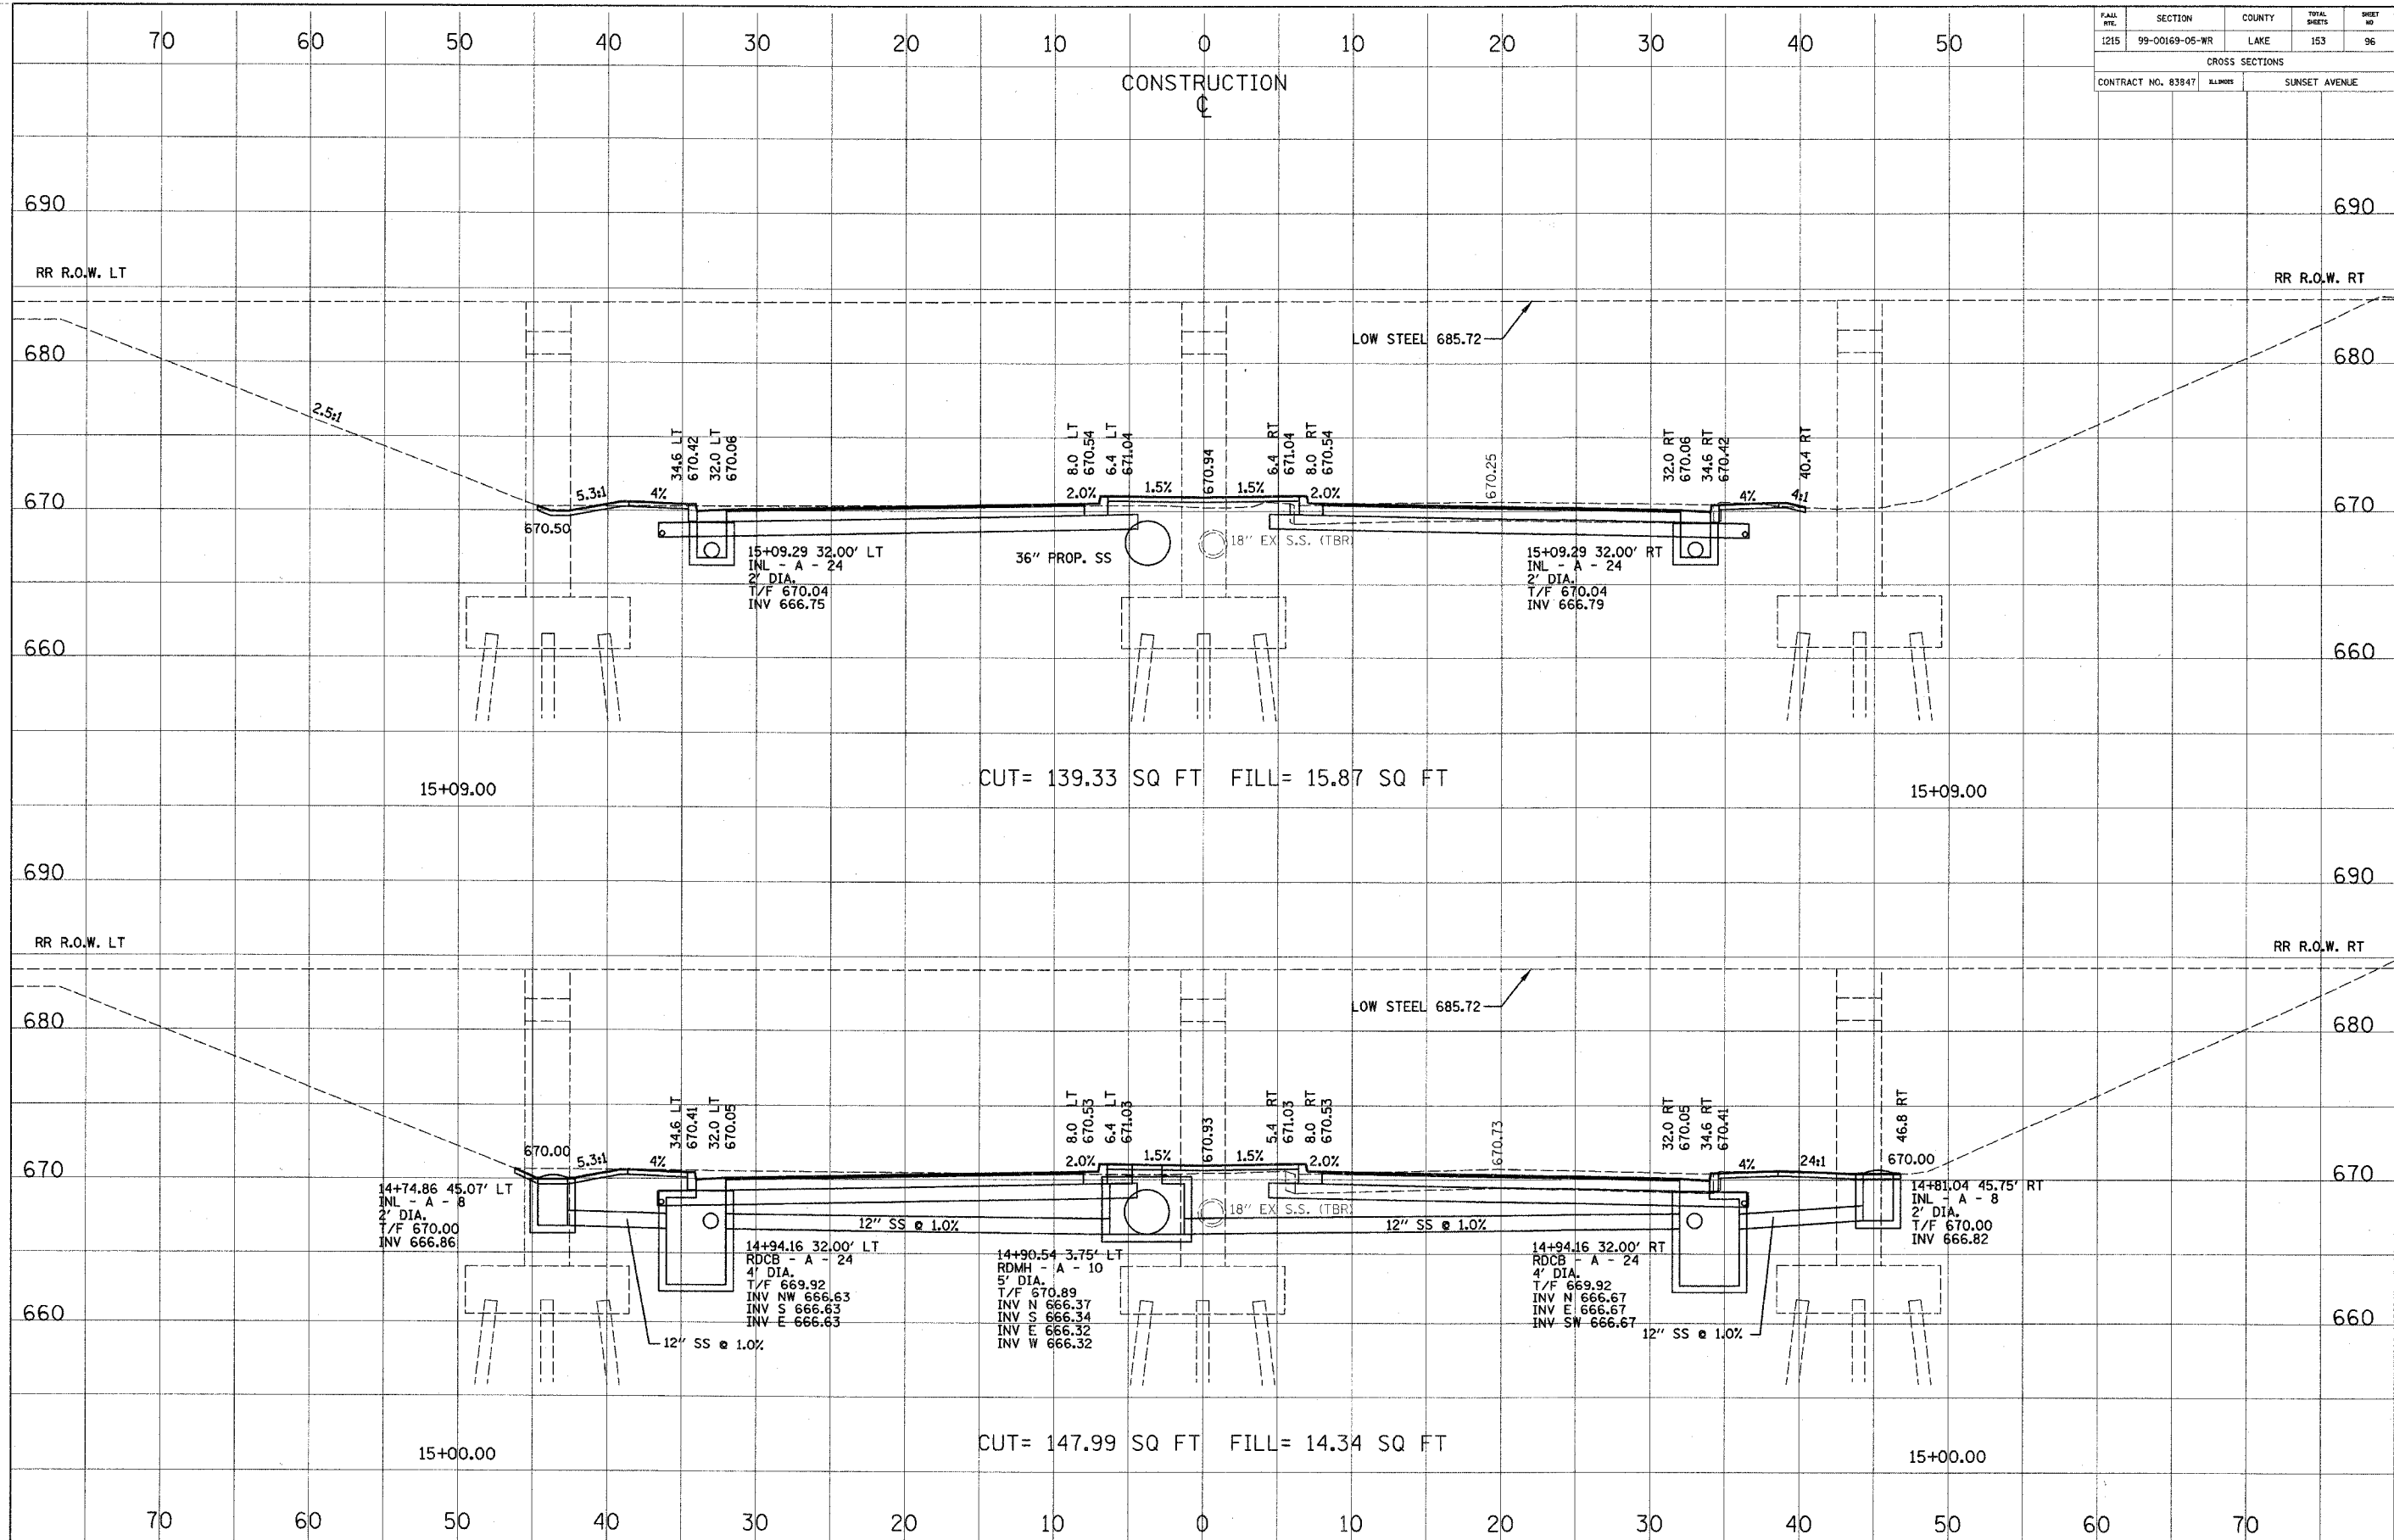

DATE	BY

CROSS SECTION SUBMITTED BY:   
 SECTION CHECKED BY:   
 NOTE BOOK NO.   
 STRUCTURE NOTATIONS:   
 NO.   
 FILE NAME

DATE	BY

CROSS SECTION SUBMITTED BY:   
 SECTION CHECKED BY:   
 NOTE BOOK NO.   
 STRUCTURE NOTATIONS:   
 NO.   
 FILE NAME