


PLAN	SECTION	COUNTY	TOTAL	SHEET
NO.	NO.	NO.	SHEETS	NO.
1215	99-00169-05-WR	LAKE	153	101

CROSS SECTIONS	
CONTRACT NO.	BLANKS
83847	SUNSET AVENUE

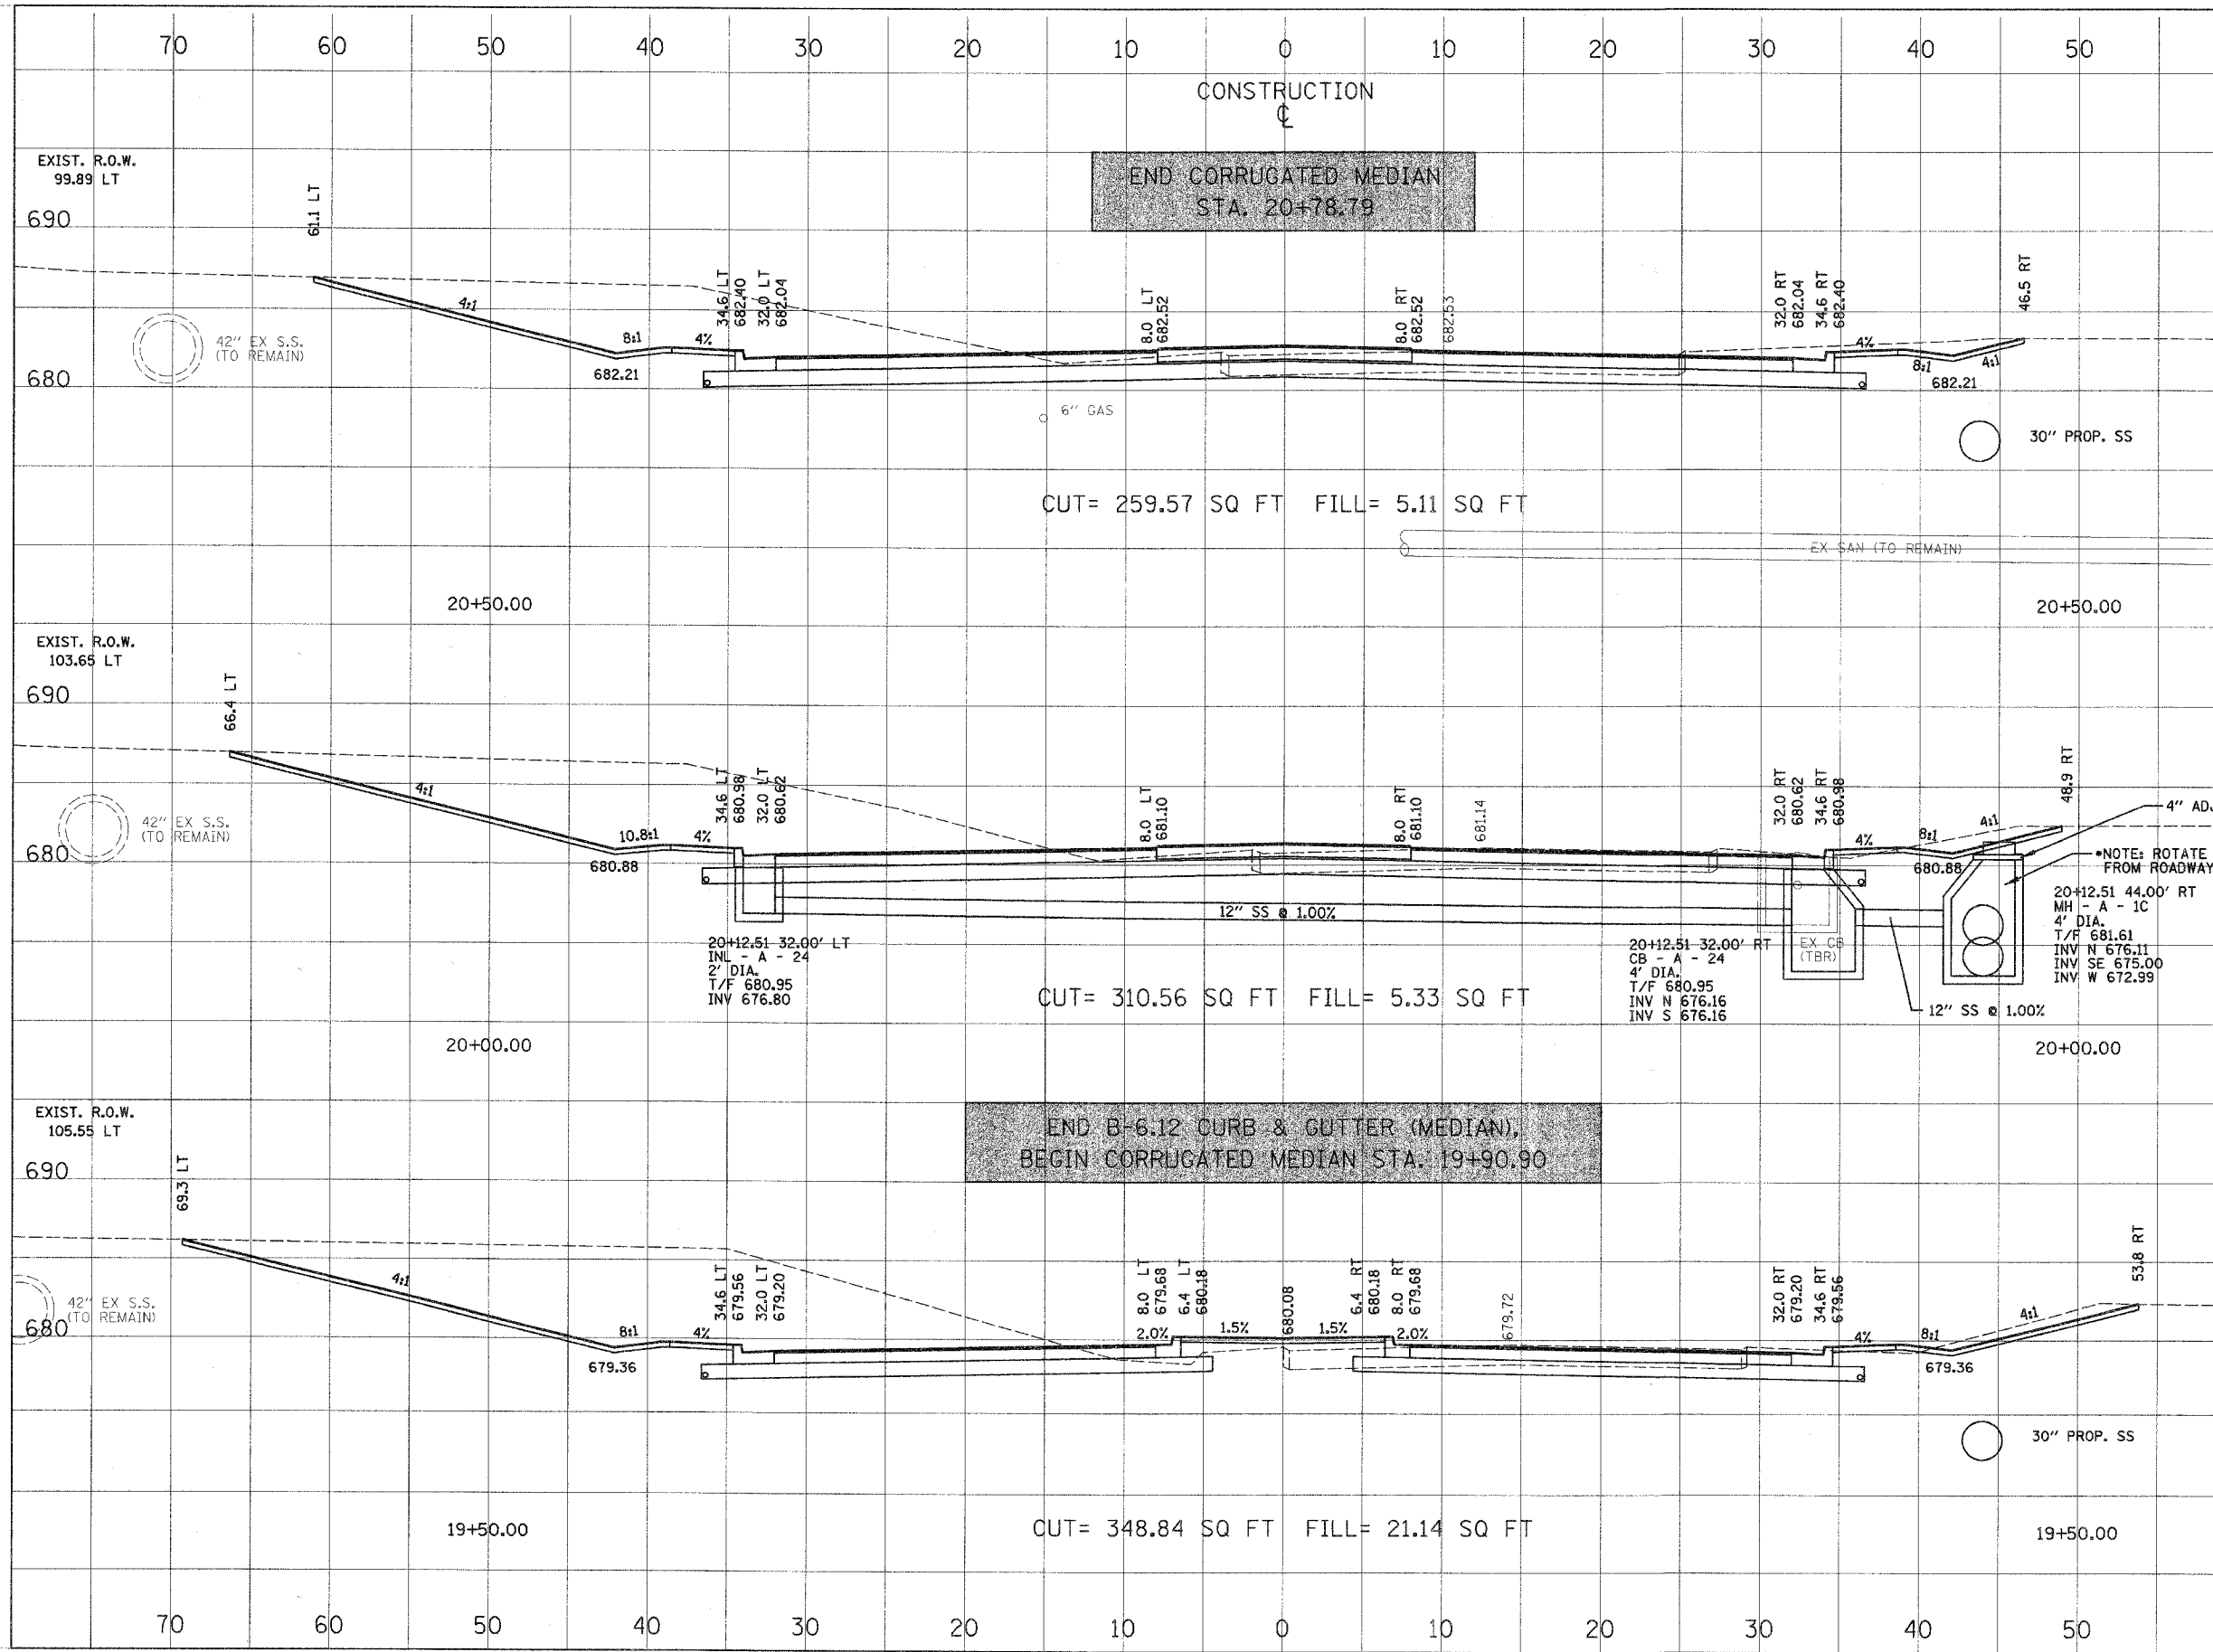

CROSS SECTION	NO.	DATE
1		
2		
3		
4		
5		

CROSS SECTION	NO.	DATE
1		
2		
3		
4		
5		