


FAH. RTE.	SECTION	COUNTY	TOTAL SHEETS	SHEET NO.
1215	99-00169-05-WR	LAKE	153	103

CROSS SECTIONS	
CONTRACT NO. 83847	SUNSET AVENUE

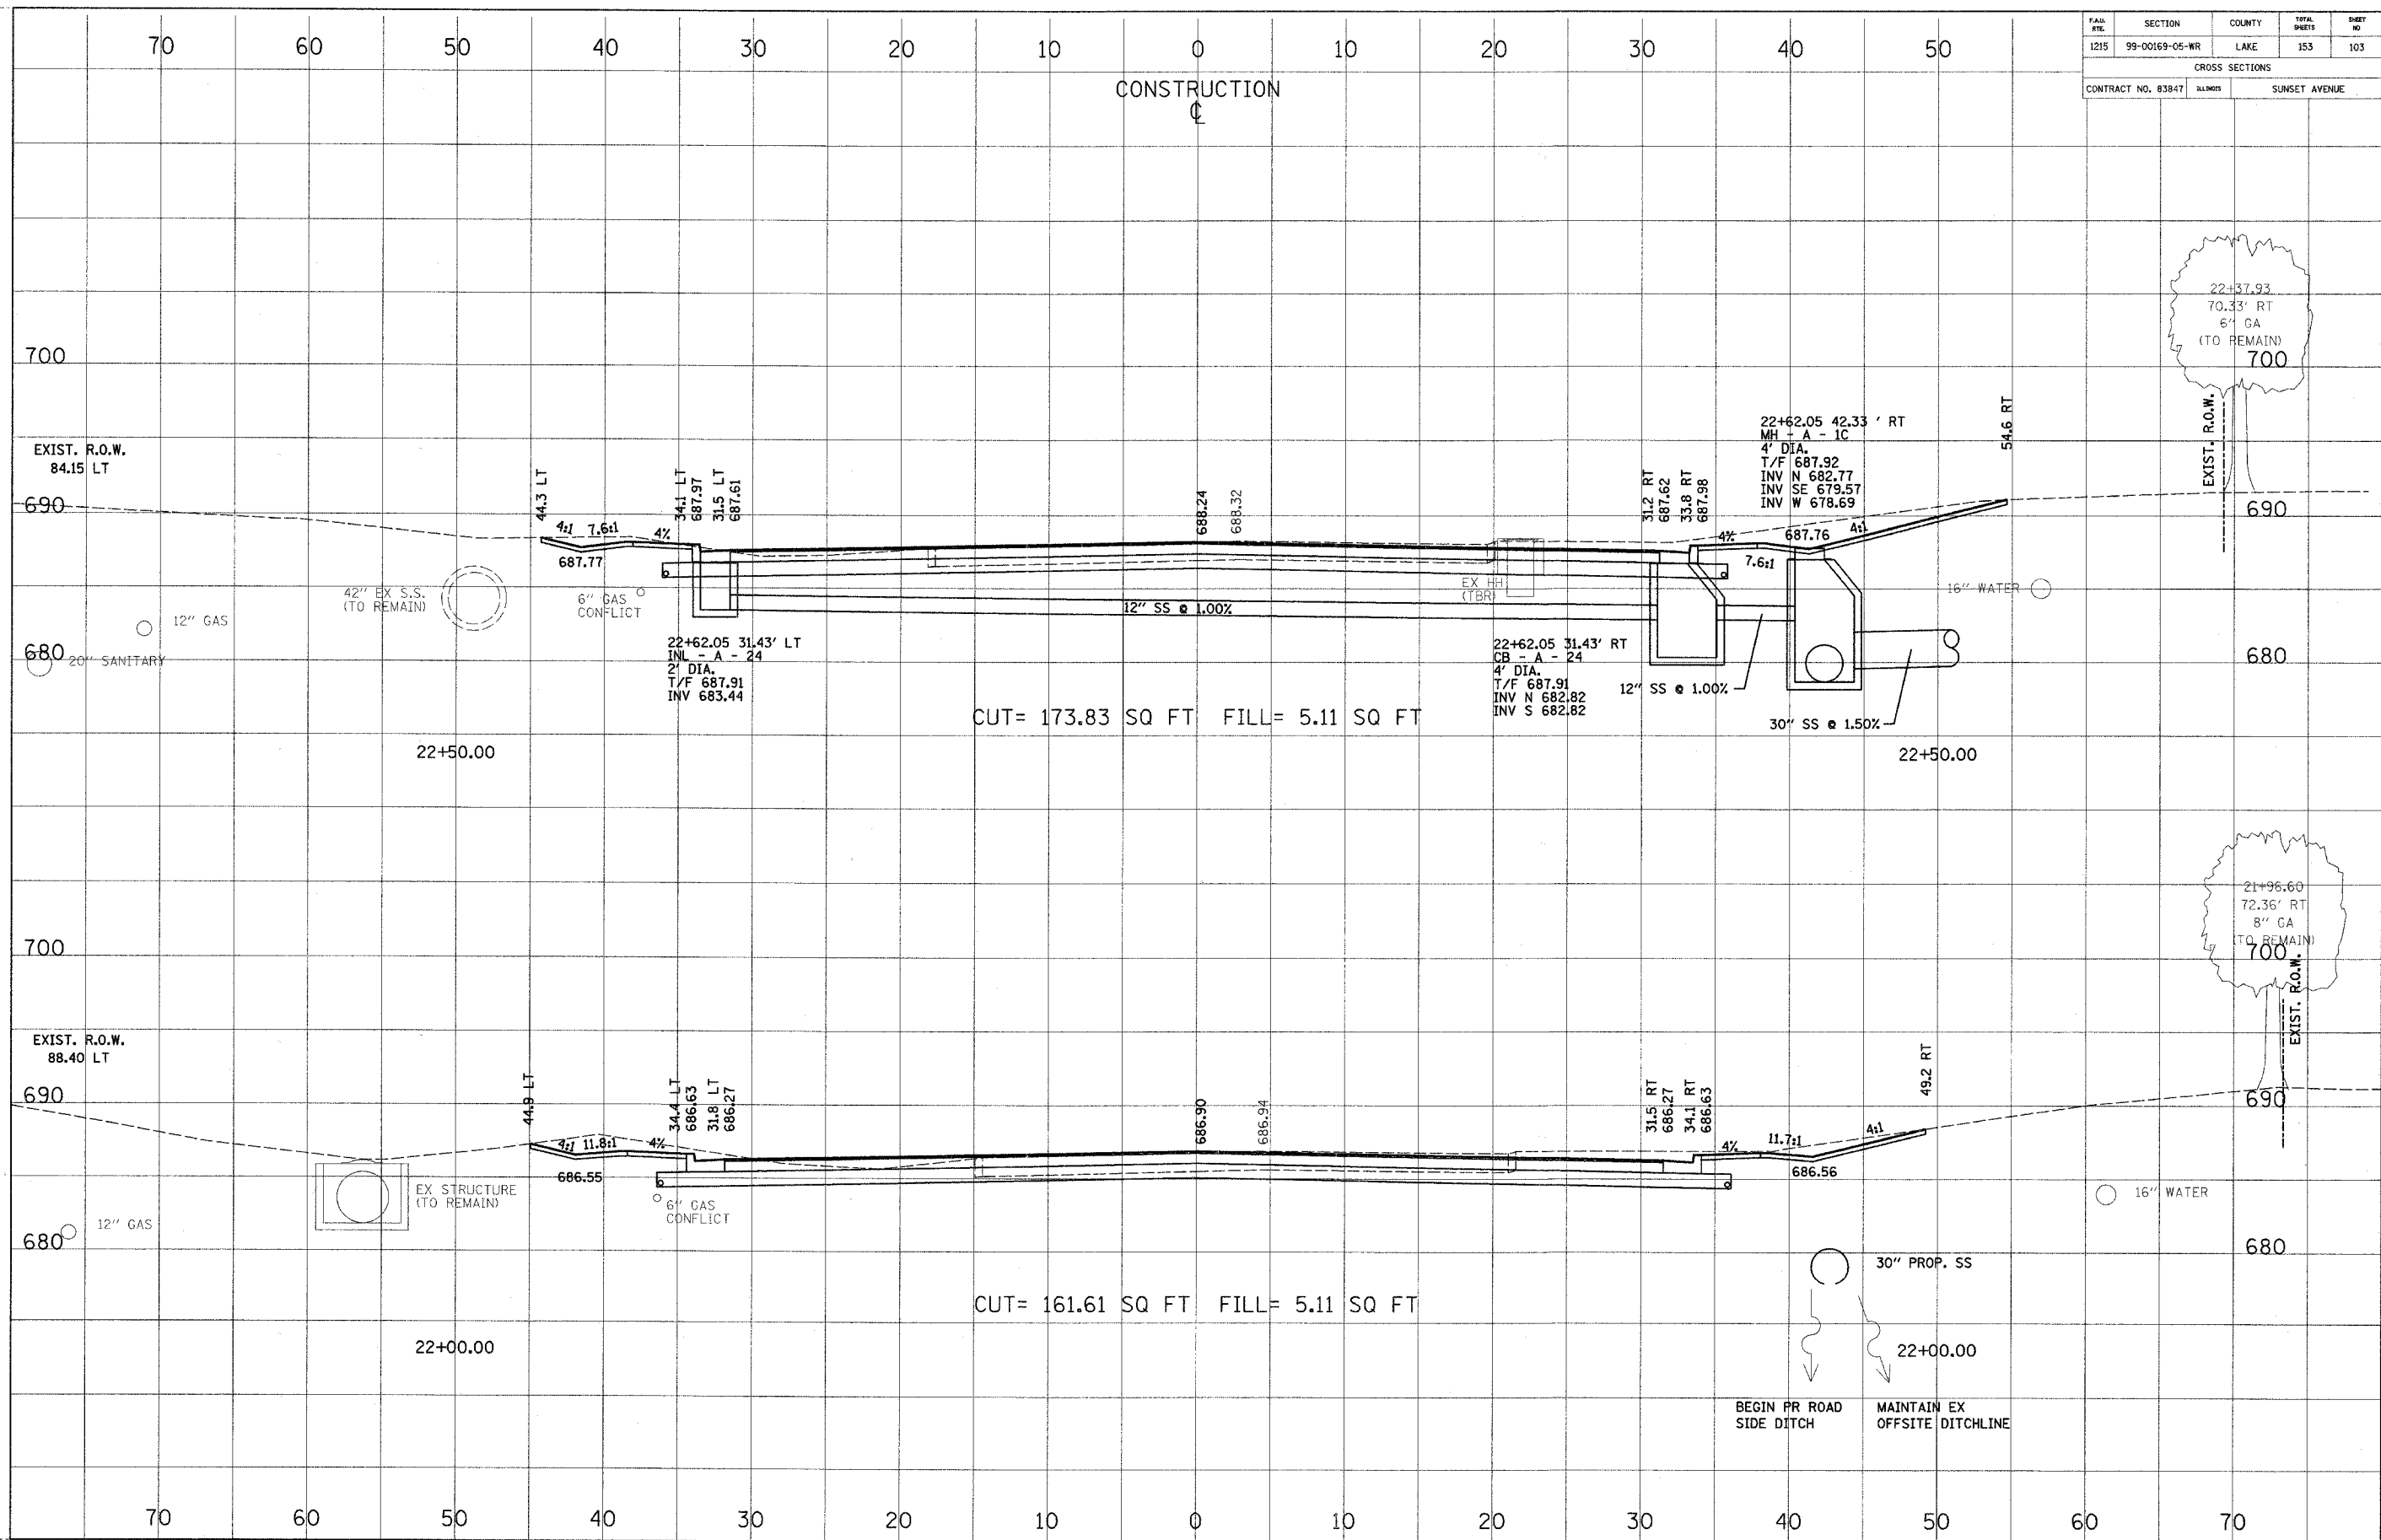

CROSS SECTION	DATE
REVISIONS	
NO.	
BY	
CHECKED	
DATE	

CROSS SECTION	DATE
REVISIONS	
NO.	
BY	
CHECKED	
DATE	