


CROSS SECTION	REVISION	DATE
SECTION	BY	
NOTE BOOK	ALIGNED	CHECKED
NO.	DATE	FILE NAME

CROSS SECTION	REVISION	DATE
SECTION	BY	
NOTE BOOK	ALIGNED	CHECKED
NO.	DATE	FILE NAME

FILE NO.	SECTION	COUNTY	TOTAL SHEETS	SHEET NO.
1215	99-00169-05-WR	LAKE	153	110
CROSS SECTIONS				
CONTRACT NO. 83847		BLINDS	SUNSET AVENUE	

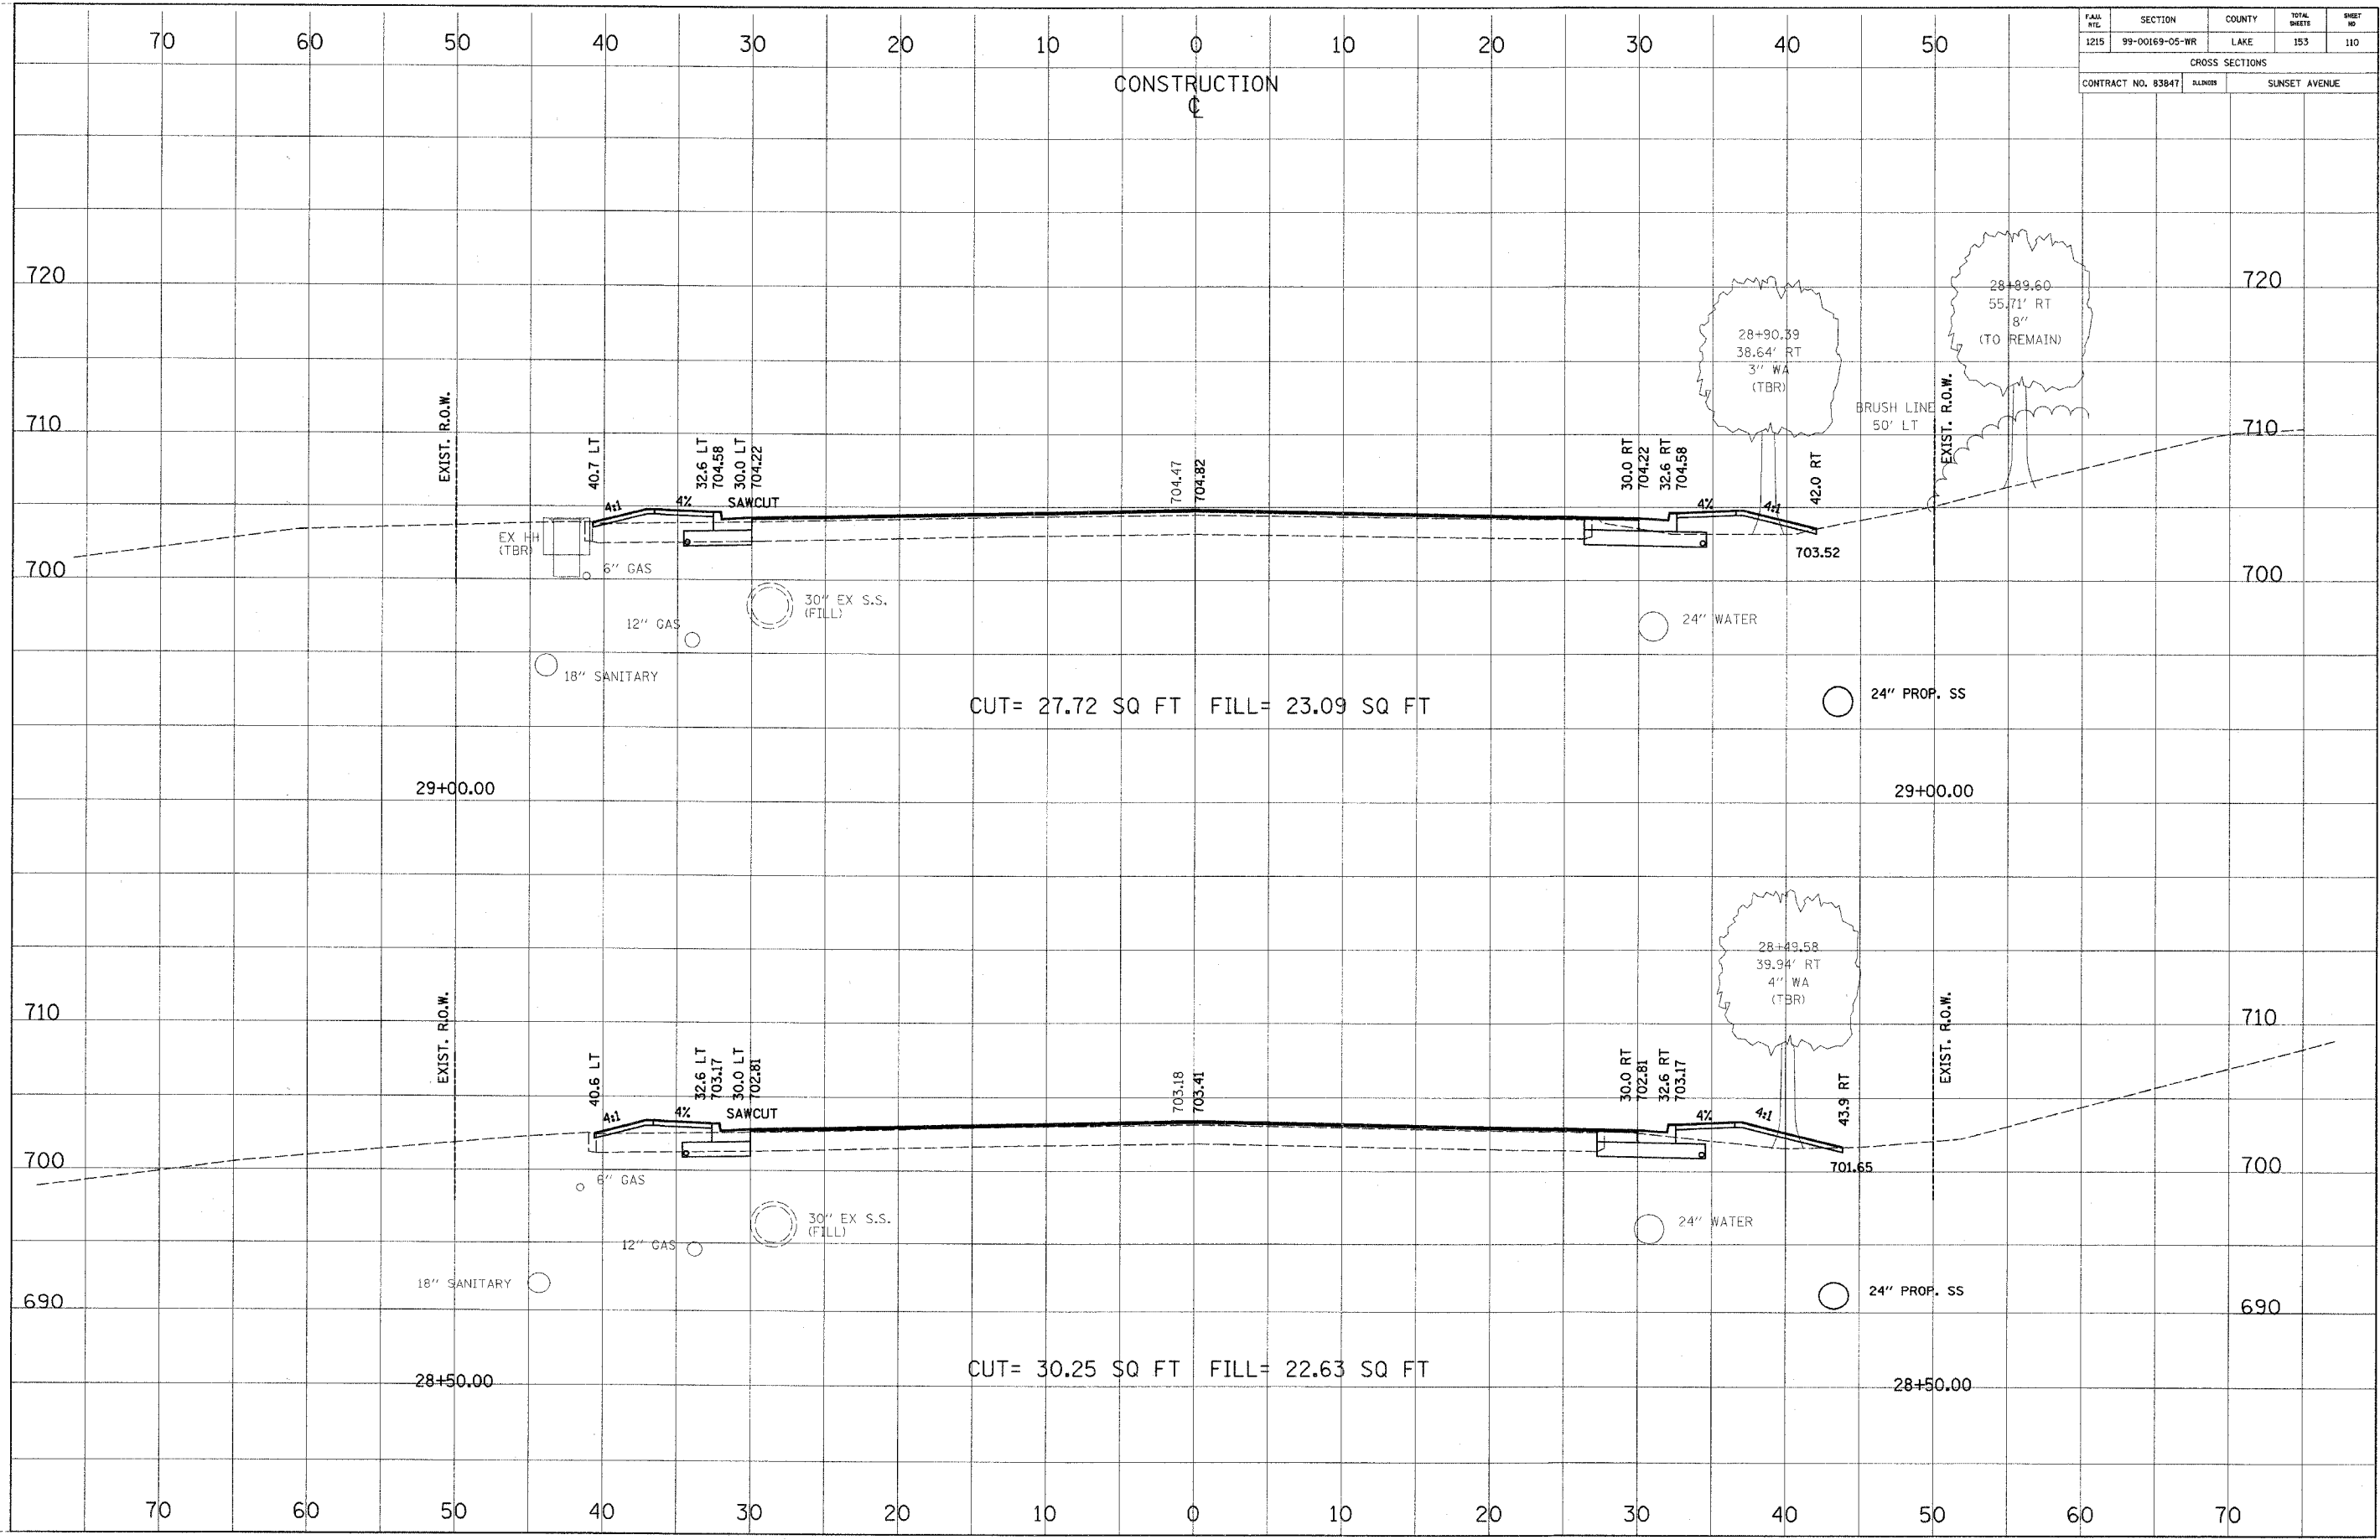

CUT= 27.72 SQ FT FILL= 23.09 SQ FT

CUT= 30.25 SQ FT FILL= 22.63 SQ FT