



PAGE	SECTION	COUNTY	TOTAL SHEETS	SHEET NO.
1215	99-00169-05-WR	LAKE	153	116
CROSS SECTIONS				
CONTRACT NO. 83847		ILLINOIS	SUNSET AVENUE	

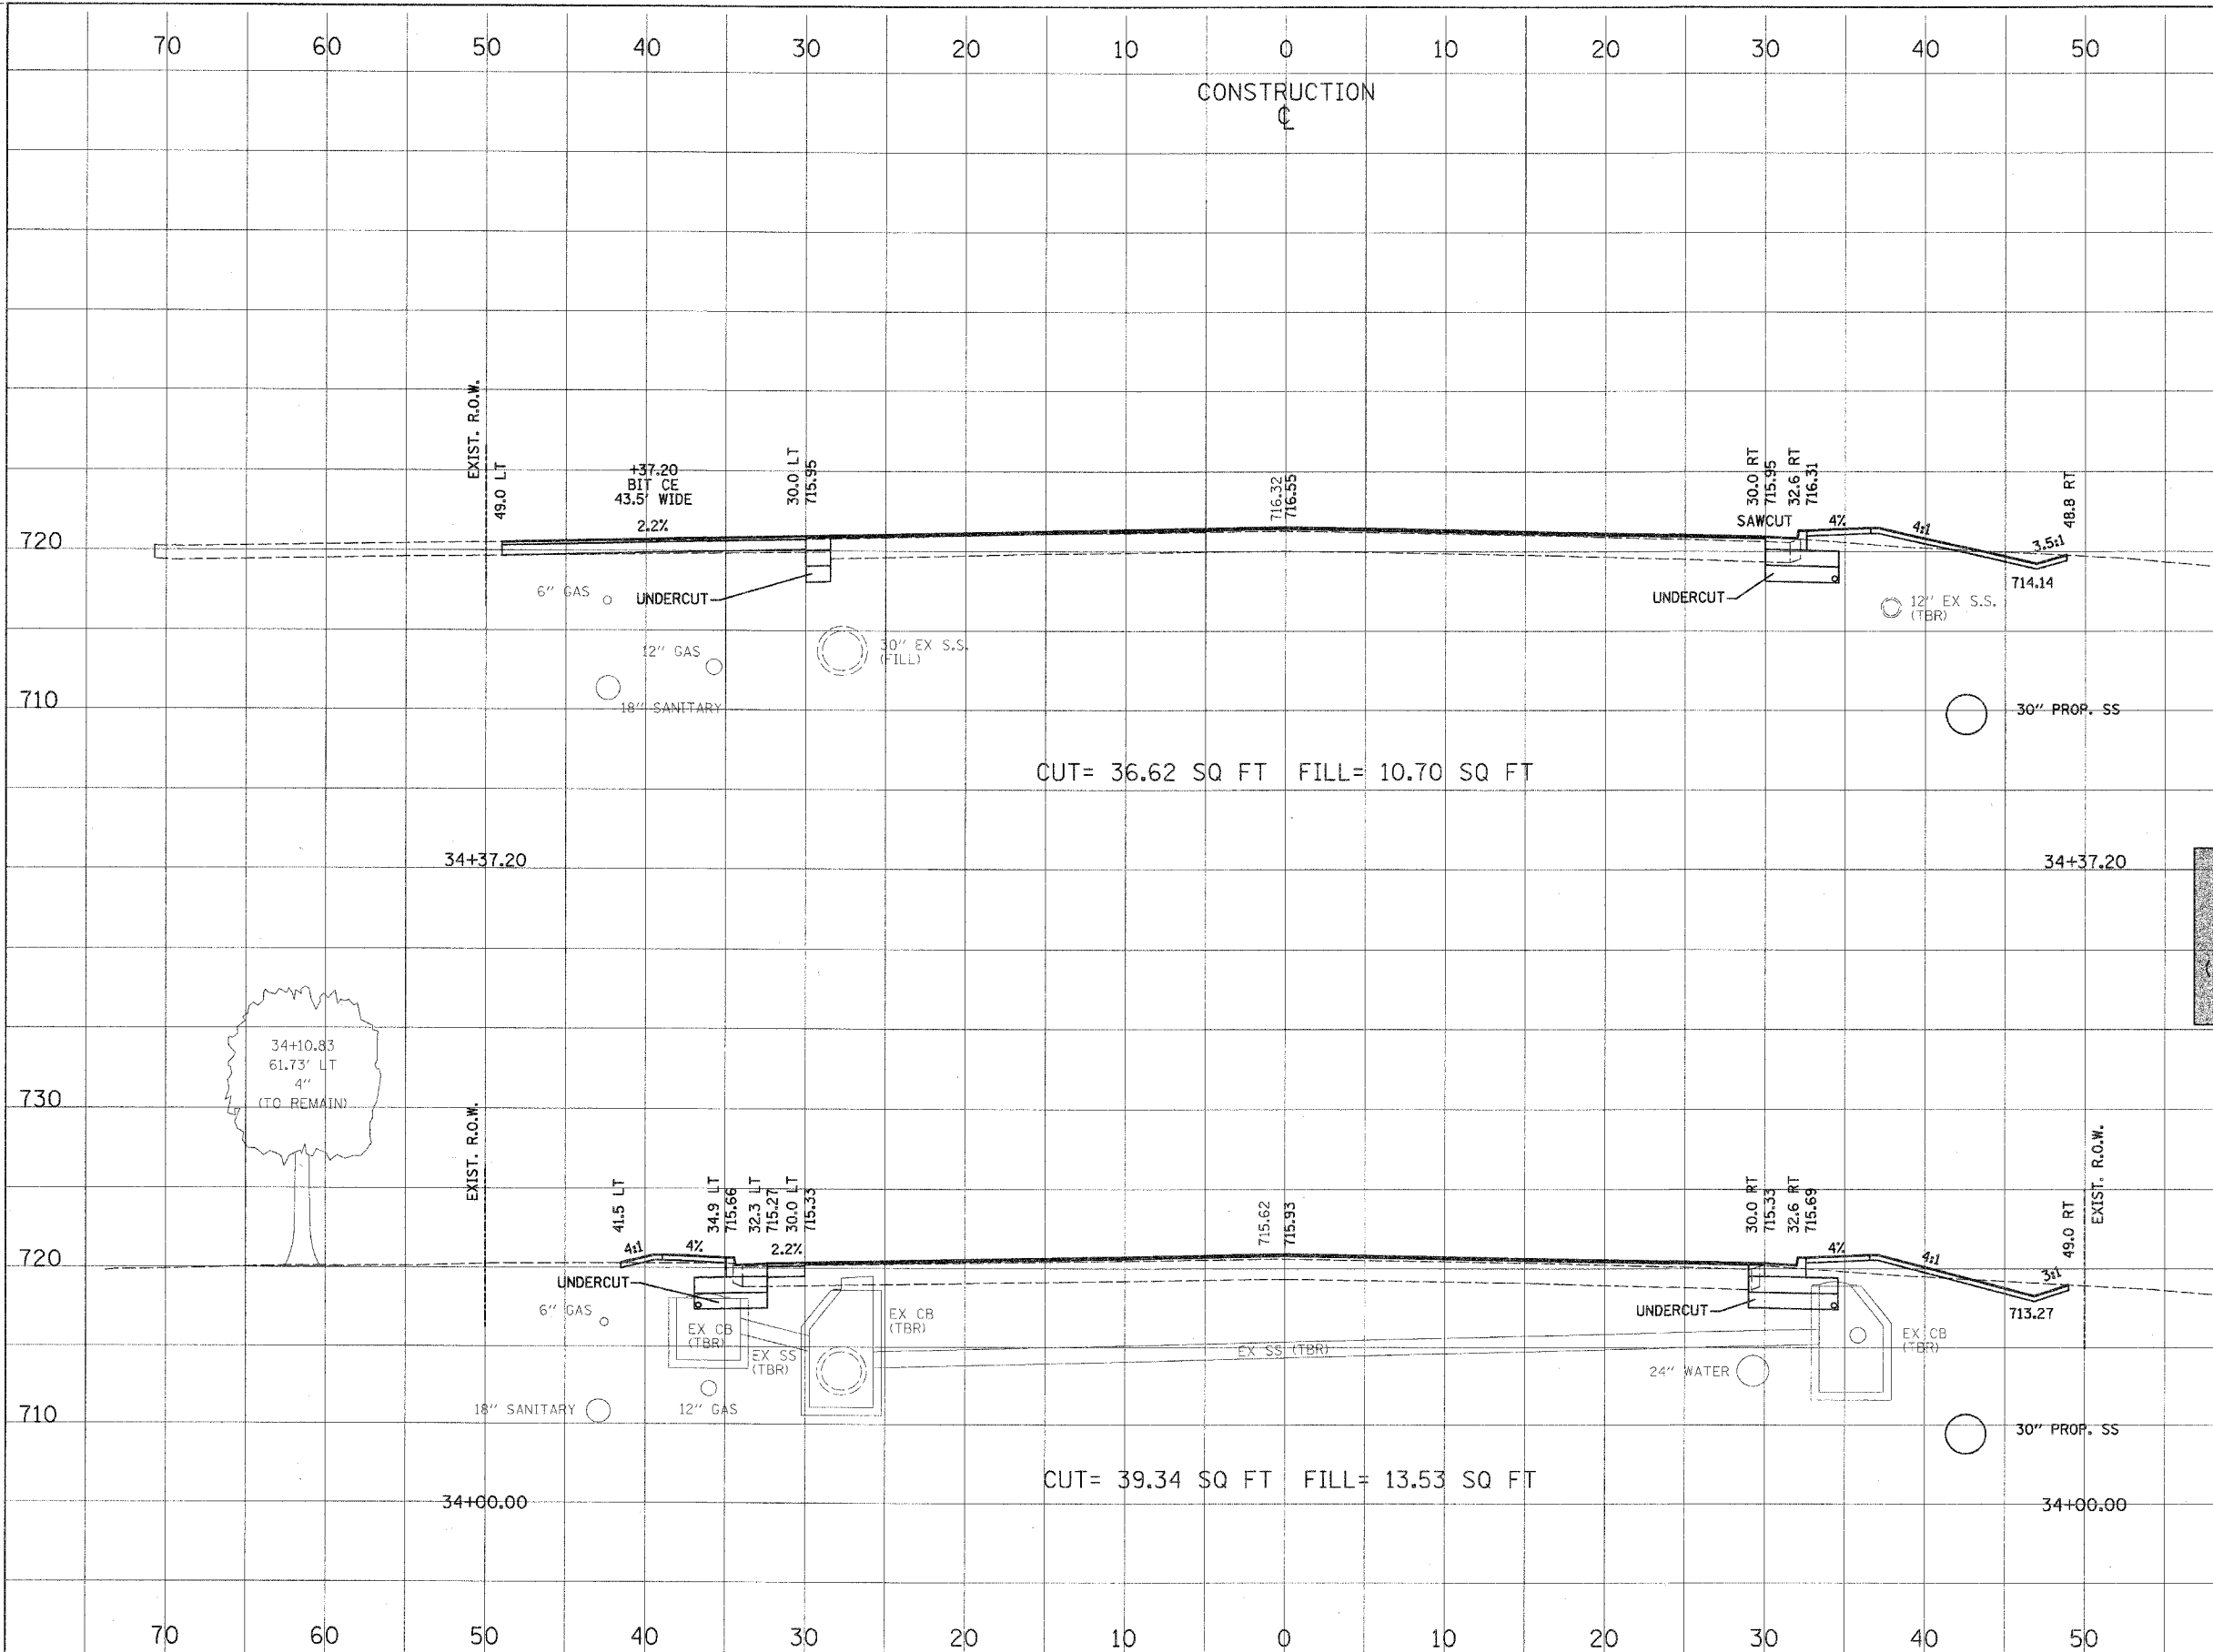

CUT= 36.62 SQ FT FILL= 10.70 SQ FT

CUT= 39.34 SQ FT FILL= 13.53 SQ FT

END WIDENING RIGHT
 BEGIN SAWCUT AND
 B-6.24 CURB & GUTTER
 (ABUTTING EX PAVEMENT)
 STA. 34+14.42

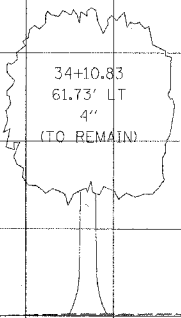

CROSS SECTION SURVEYED BY DATE
 SECTION CHECKED BY DATE
 ADJUSTED BY DATE
 NOTE BOOK NO. OF PAGES CHECKED BY
 NO. PAID FILE NAME

CROSS SECTION SURVEYED BY DATE
 SECTION CHECKED BY DATE
 ADJUSTED BY DATE
 NOTE BOOK NO. OF PAGES CHECKED BY
 NO. STRUCTURE NOTATION: CRD