


FILE	SECTION	COUNTY	TOTAL	SHEET
NO.	NO.	NO.	SHEETS	NO.
1215	99-00169-05-WR	LAKE	153	117
CROSS SECTIONS				
CONTRACT NO. 83847		BLVD	SUNSET AVENUE	

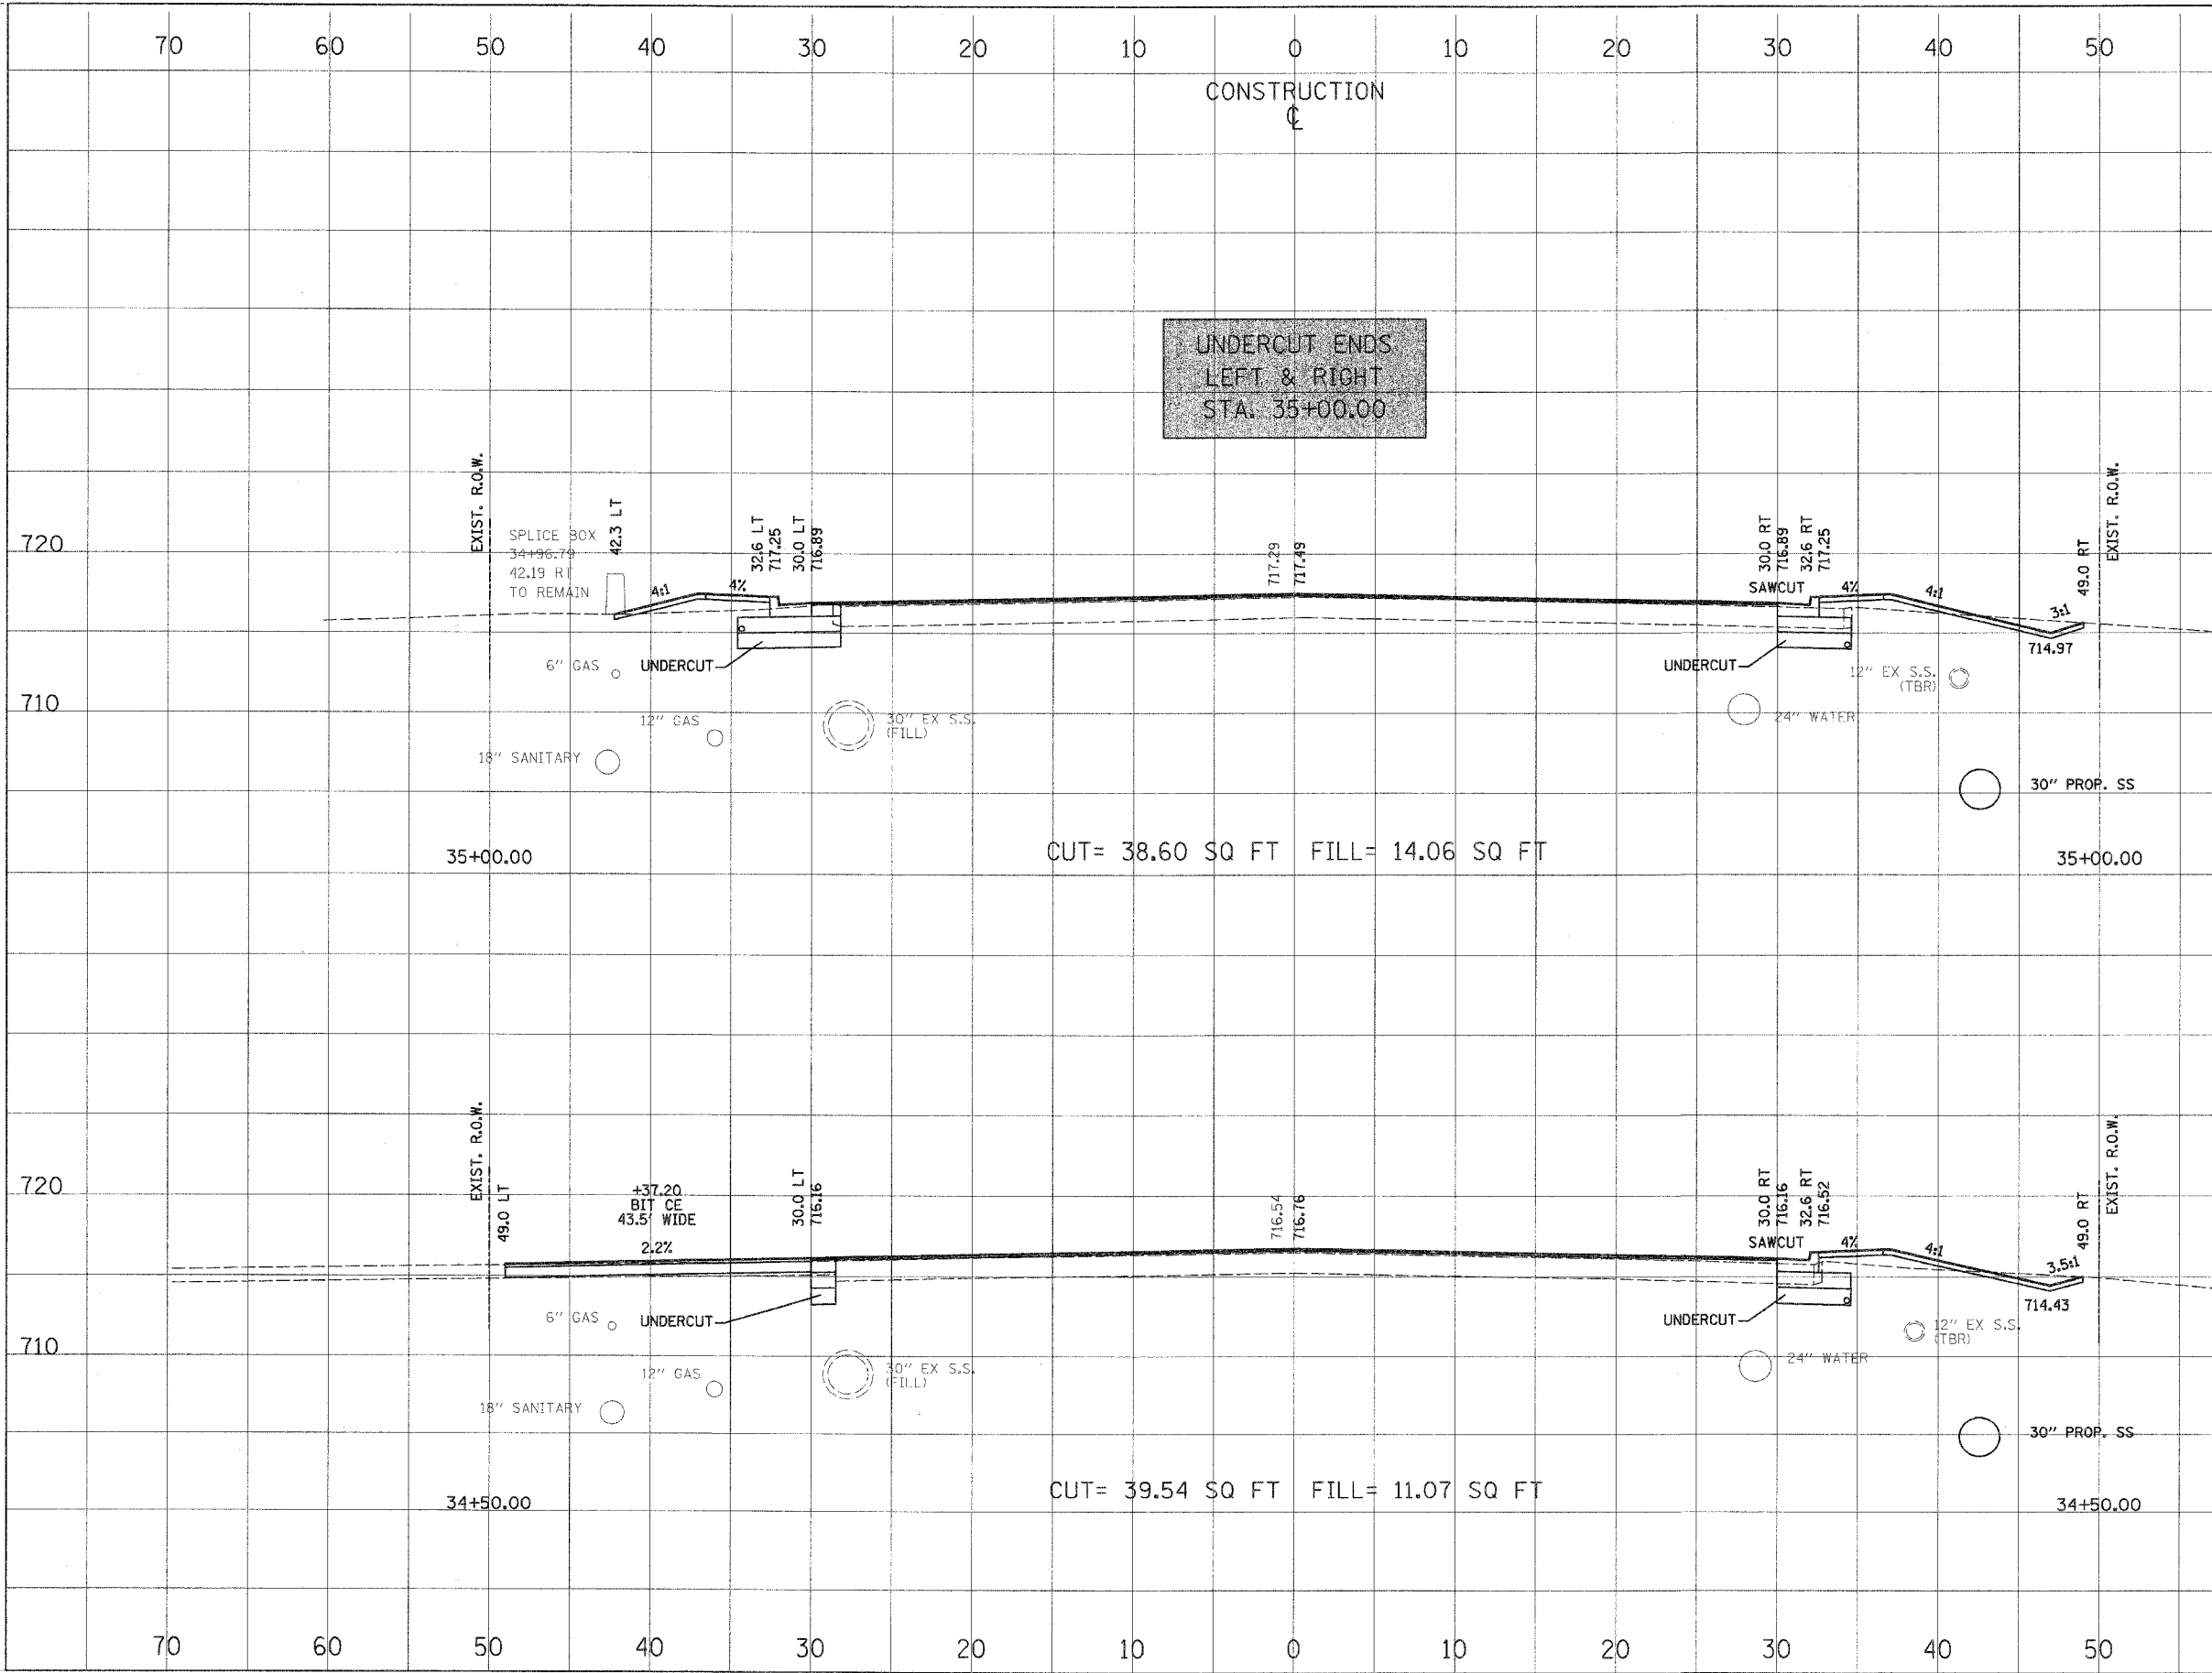

UNDERCUT ENDS
LEFT & RIGHT
STA. 35+00.00

CROSS SECTION	DATE
1215	99-00169-05-WR

CROSS SECTION	DATE
1215	99-00169-05-WR