


FILE #	SECTION	COUNTY	TOTAL SHEETS	SHEET NO
1215	99-00169-05-WR	LAKE	153	118

CROSS SECTIONS	
CONTRACT NO. 83847	SUNSET AVENUE

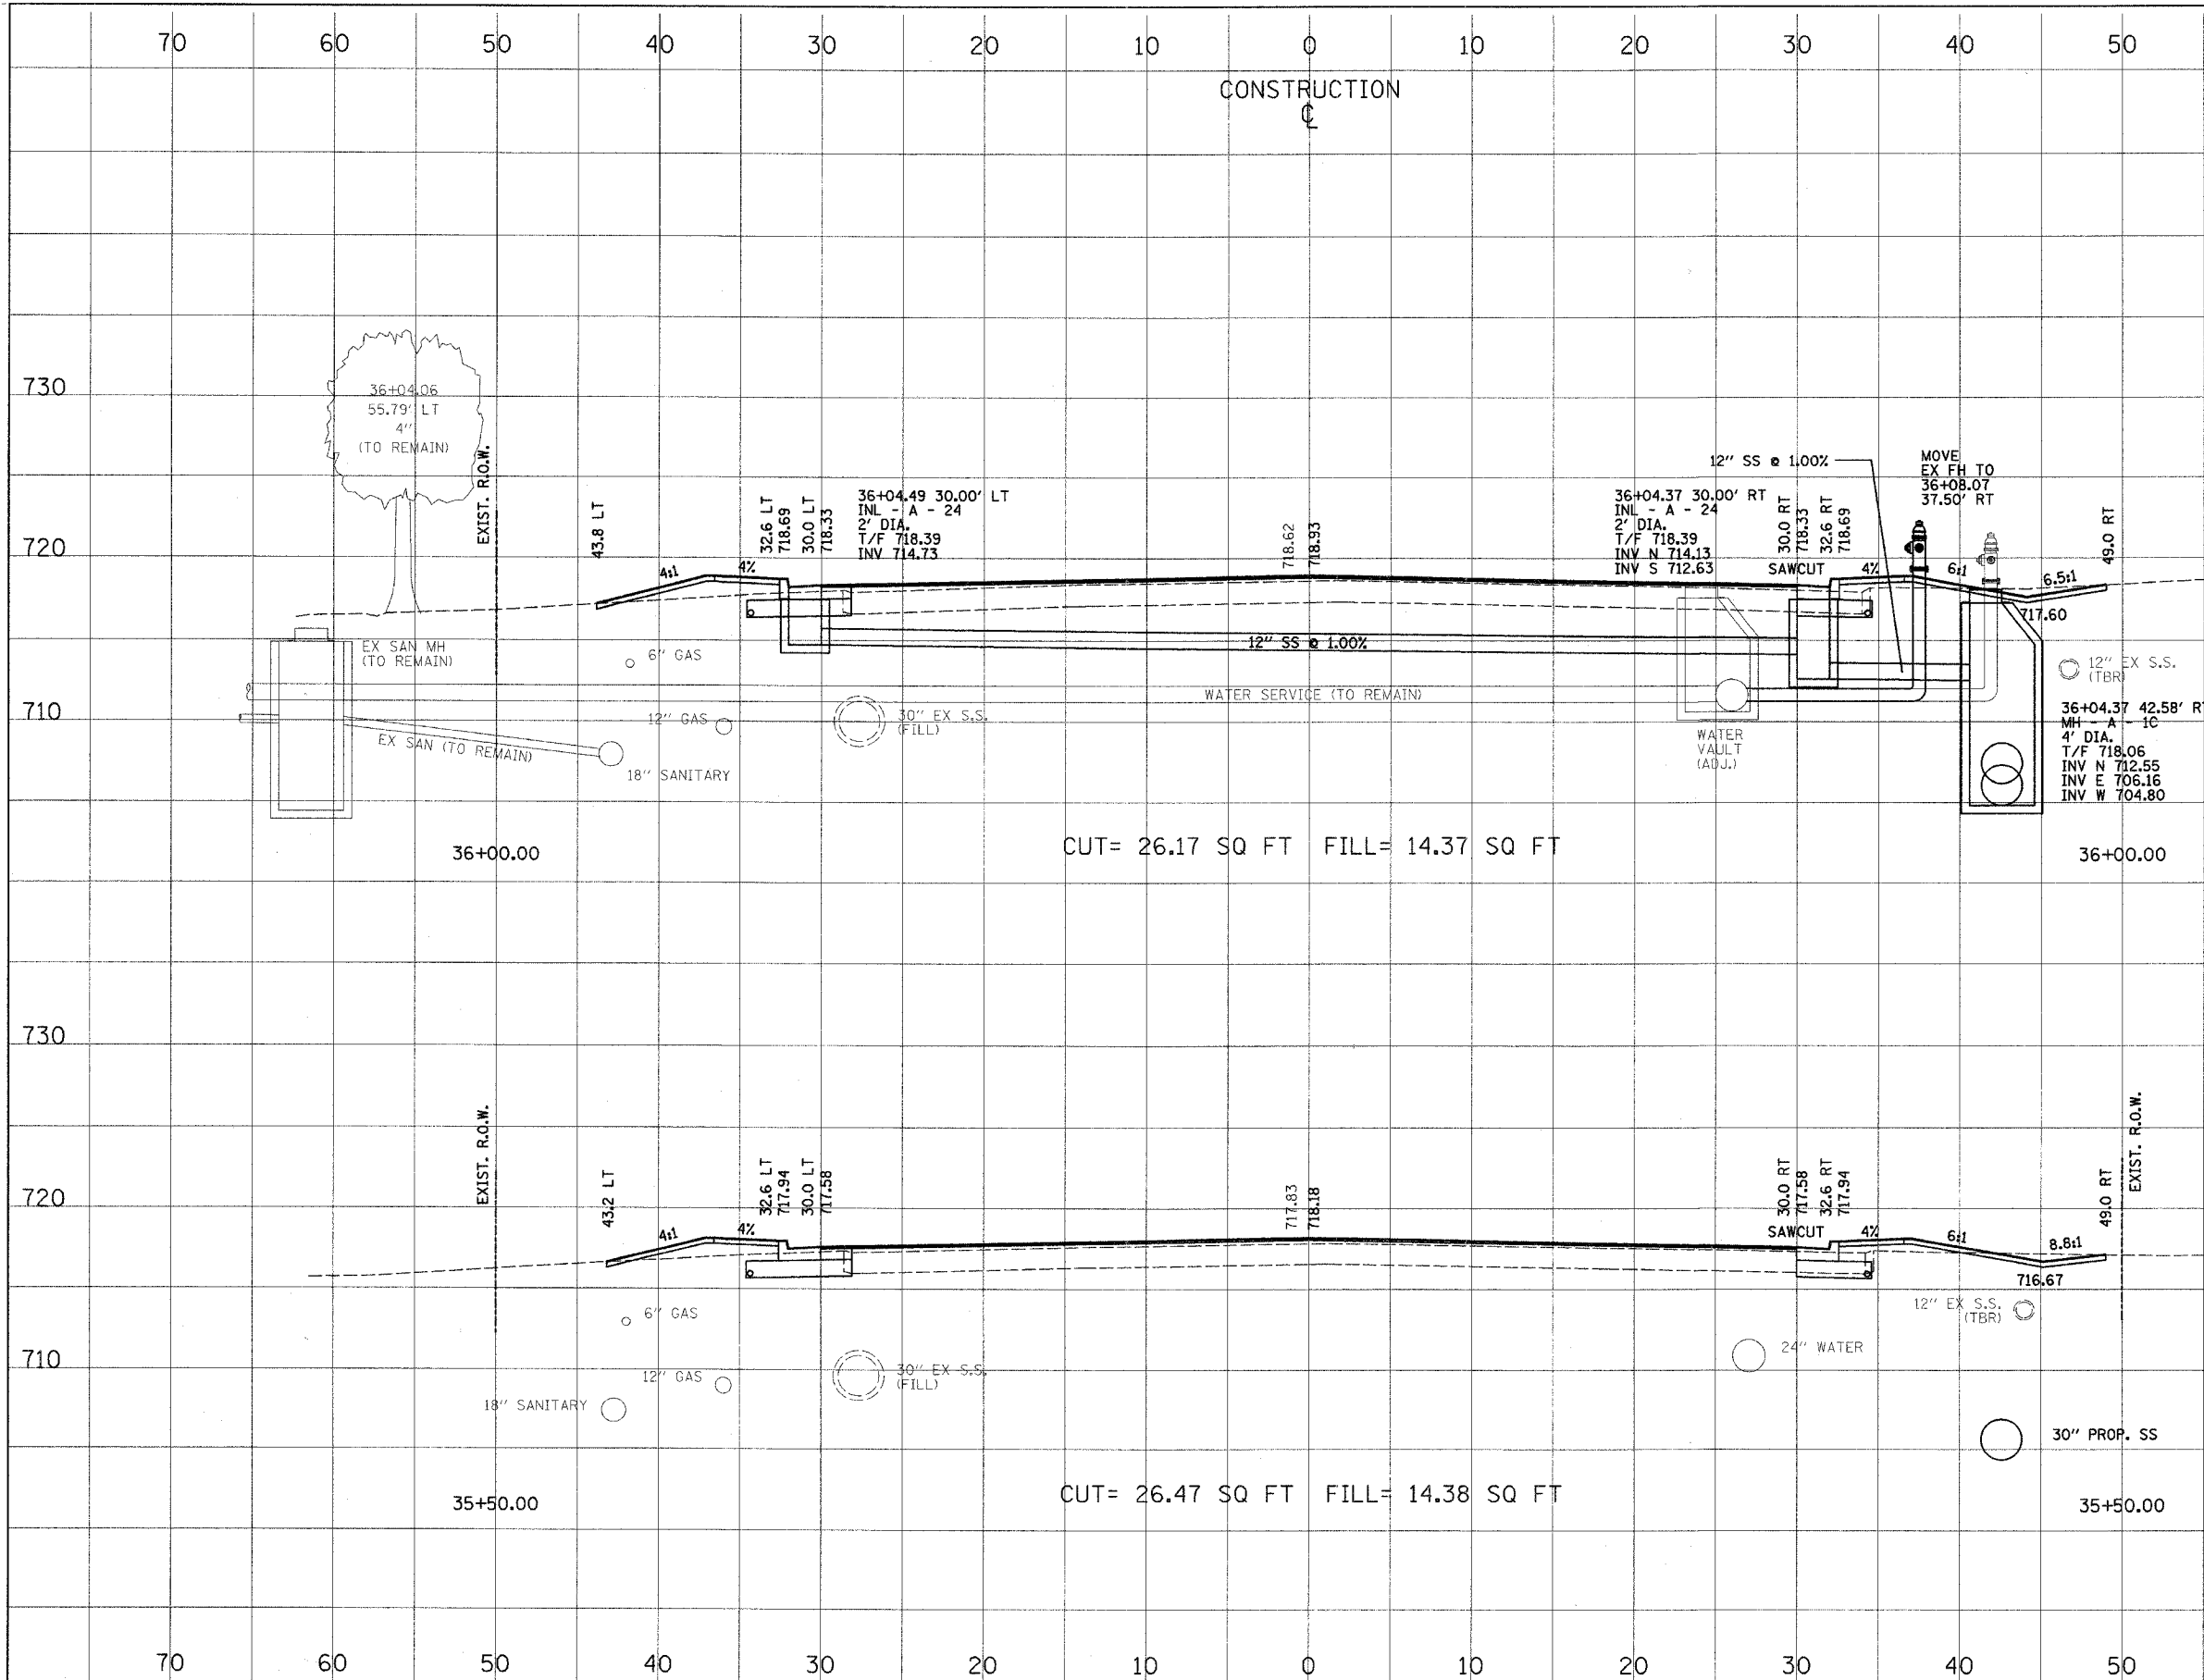

CROSS SECTION SURVEYED BY: _____ DATE: _____
 PLOTTED, CHECKED, AND NOTED BY: _____
 NOTE BOOK NO. _____
 STRUCTURE NO. _____

CROSS SECTION SURVEYED BY: _____ DATE: _____
 PLOTTED, CHECKED, AND NOTED BY: _____
 NOTE BOOK NO. _____
 STRUCTURE NO. _____