


FILE NO.	SECTION	COUNTY	TOTAL SHEETS	SHEET NO.
1215	99-00169-05-WR	LAKE	153	126
CROSS SECTIONS				
CONTRACT NO. 8384T		BLANCK	SUNSET AVENUE	

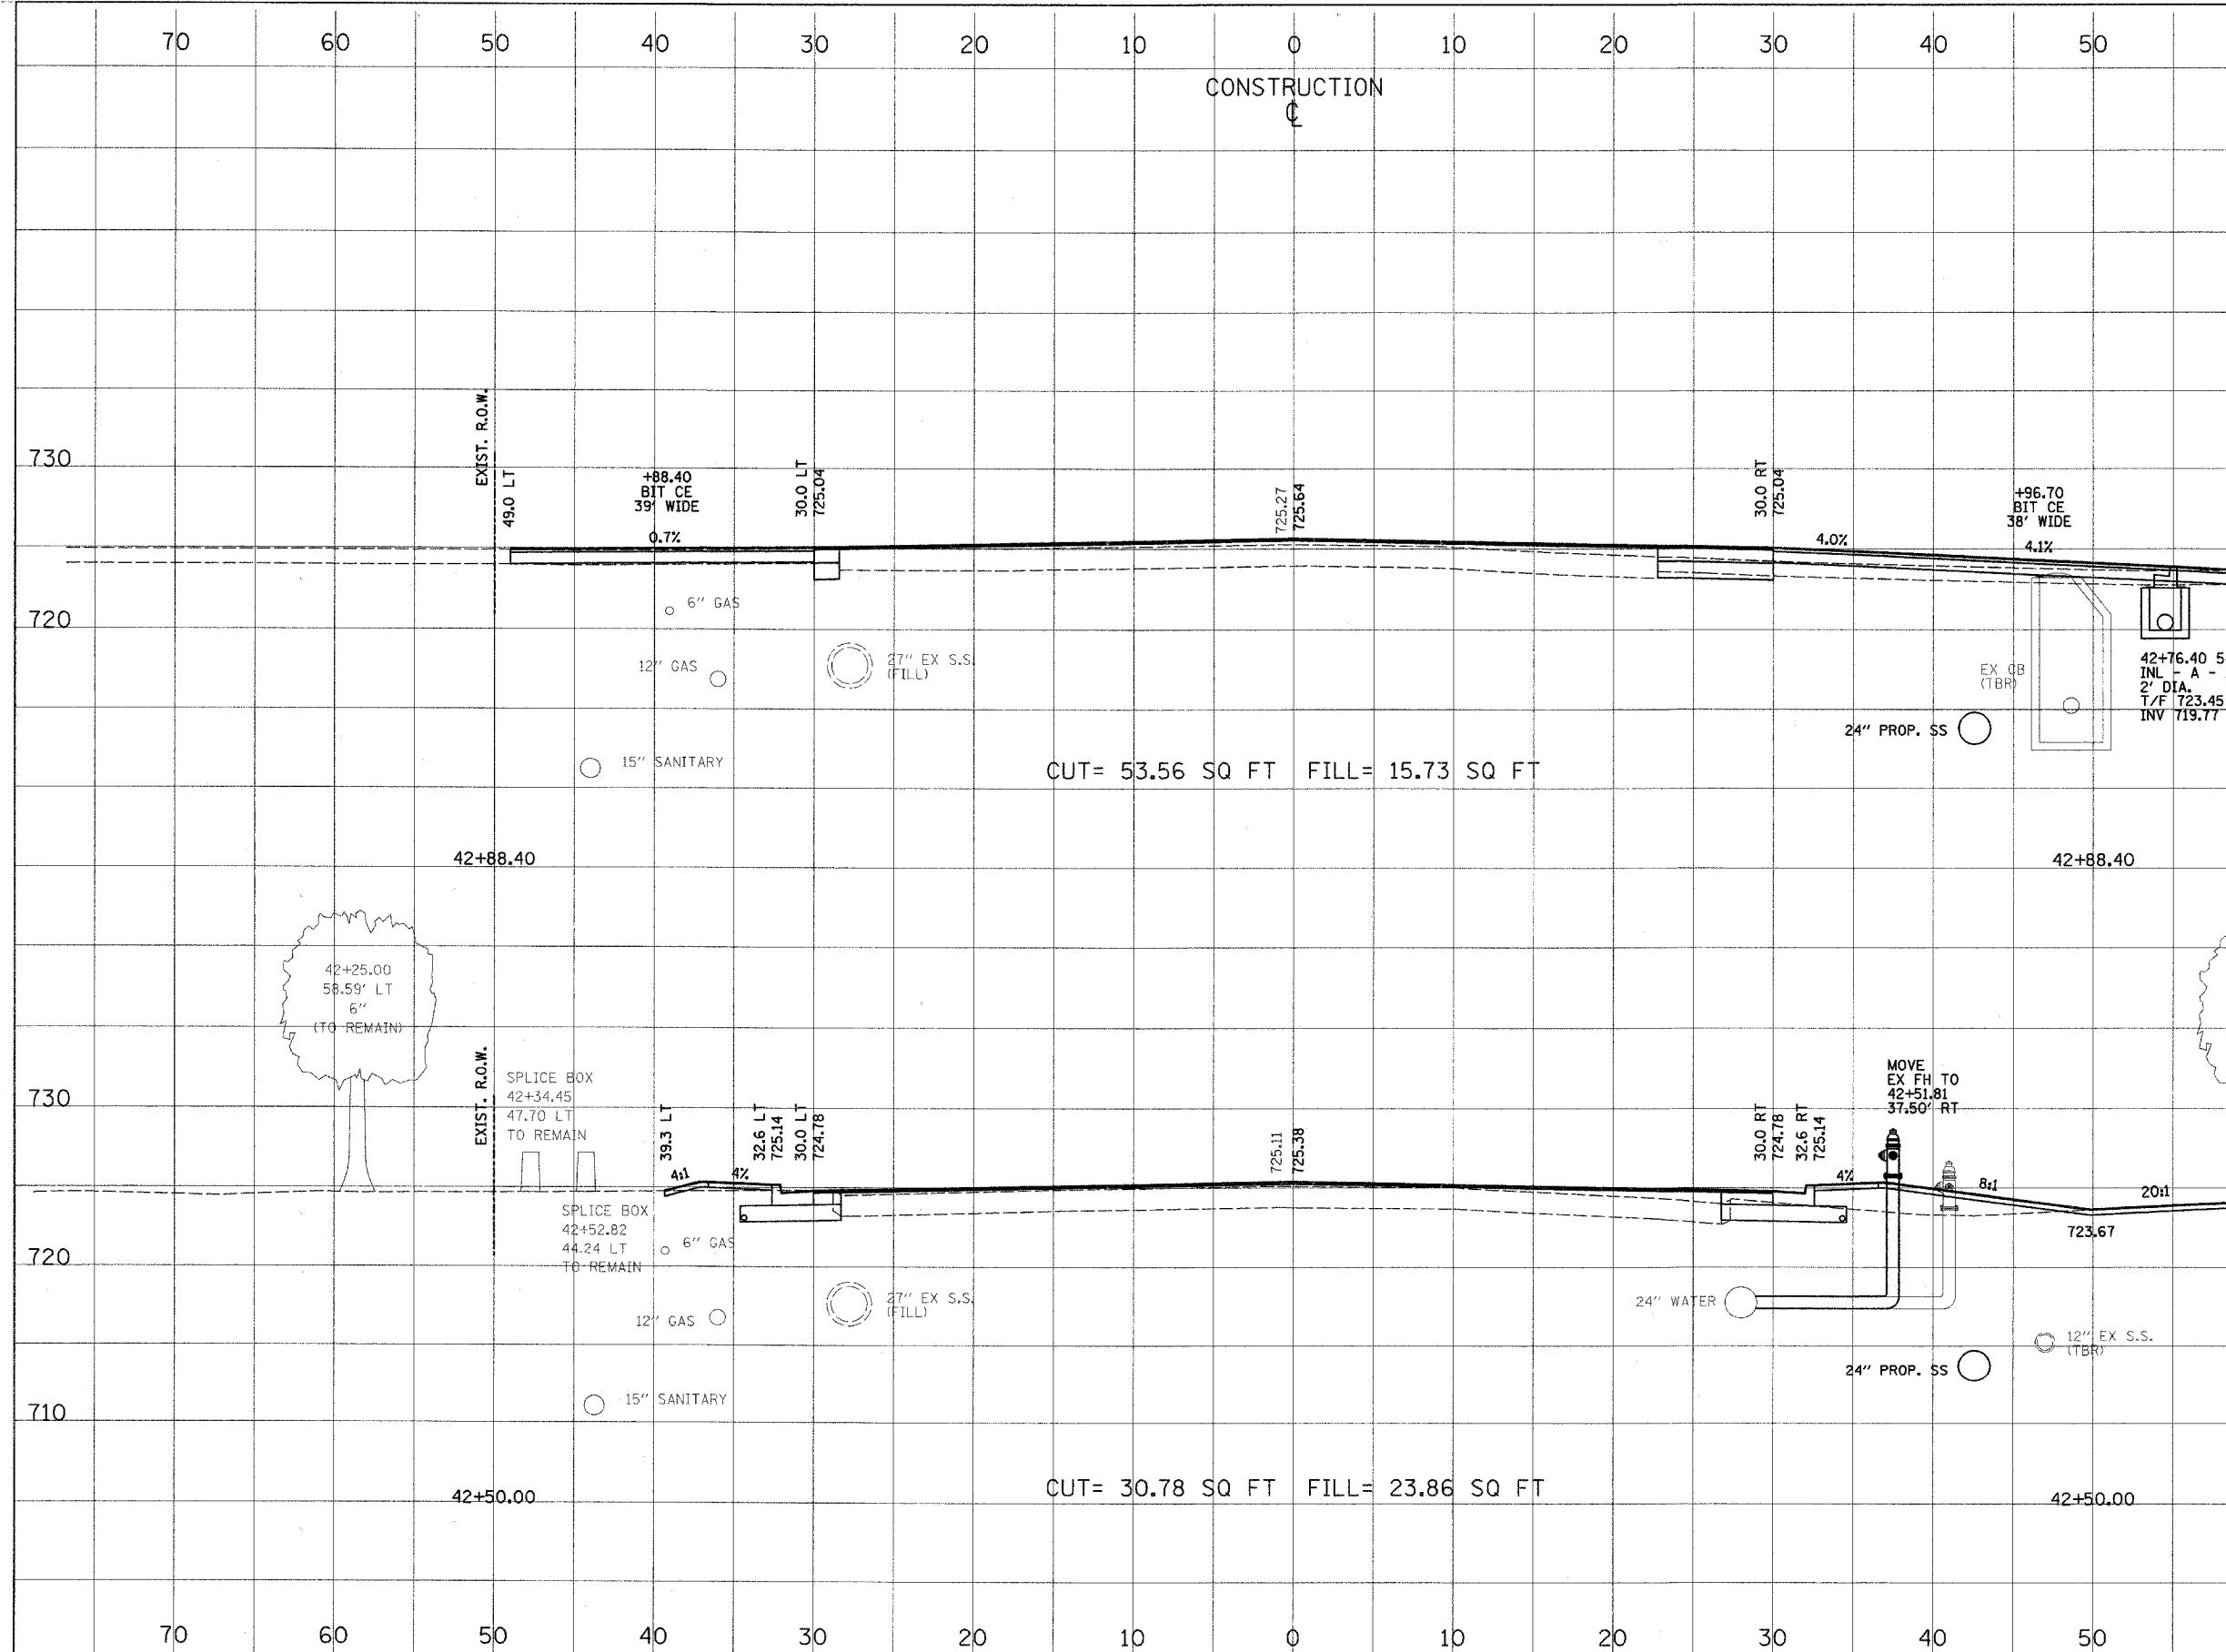

CUT= 53.56 SQ FT FILL= 15.73 SQ FT

CUT= 30.78 SQ FT FILL= 23.86 SQ FT

CROSS SECTION NO. \_\_\_\_\_  
 DATE \_\_\_\_\_  
 BY \_\_\_\_\_  
 CHECKED \_\_\_\_\_  
 ALIGNED CHECKED \_\_\_\_\_  
 NOTE BOOK NO. \_\_\_\_\_  
 PLOTTED \_\_\_\_\_  
 CADD FILE NAME \_\_\_\_\_

CROSS SECTION NO. \_\_\_\_\_  
 DATE \_\_\_\_\_  
 BY \_\_\_\_\_  
 CHECKED \_\_\_\_\_  
 GRADES CHECKED \_\_\_\_\_  
 NOTE BOOK NO. \_\_\_\_\_  
 PLOTTED \_\_\_\_\_  
 STRUCTURE NOTATIONS OK \_\_\_\_\_