


FILE NO.	SECTION	COUNTY	TOTAL SHEETS	SHEET NO.
1215	99-00169-05-WR	LAKE	153	127

CROSS SECTIONS

CONTRACT NO.	ALIGNMENT	SUNSET AVENUE
83847		

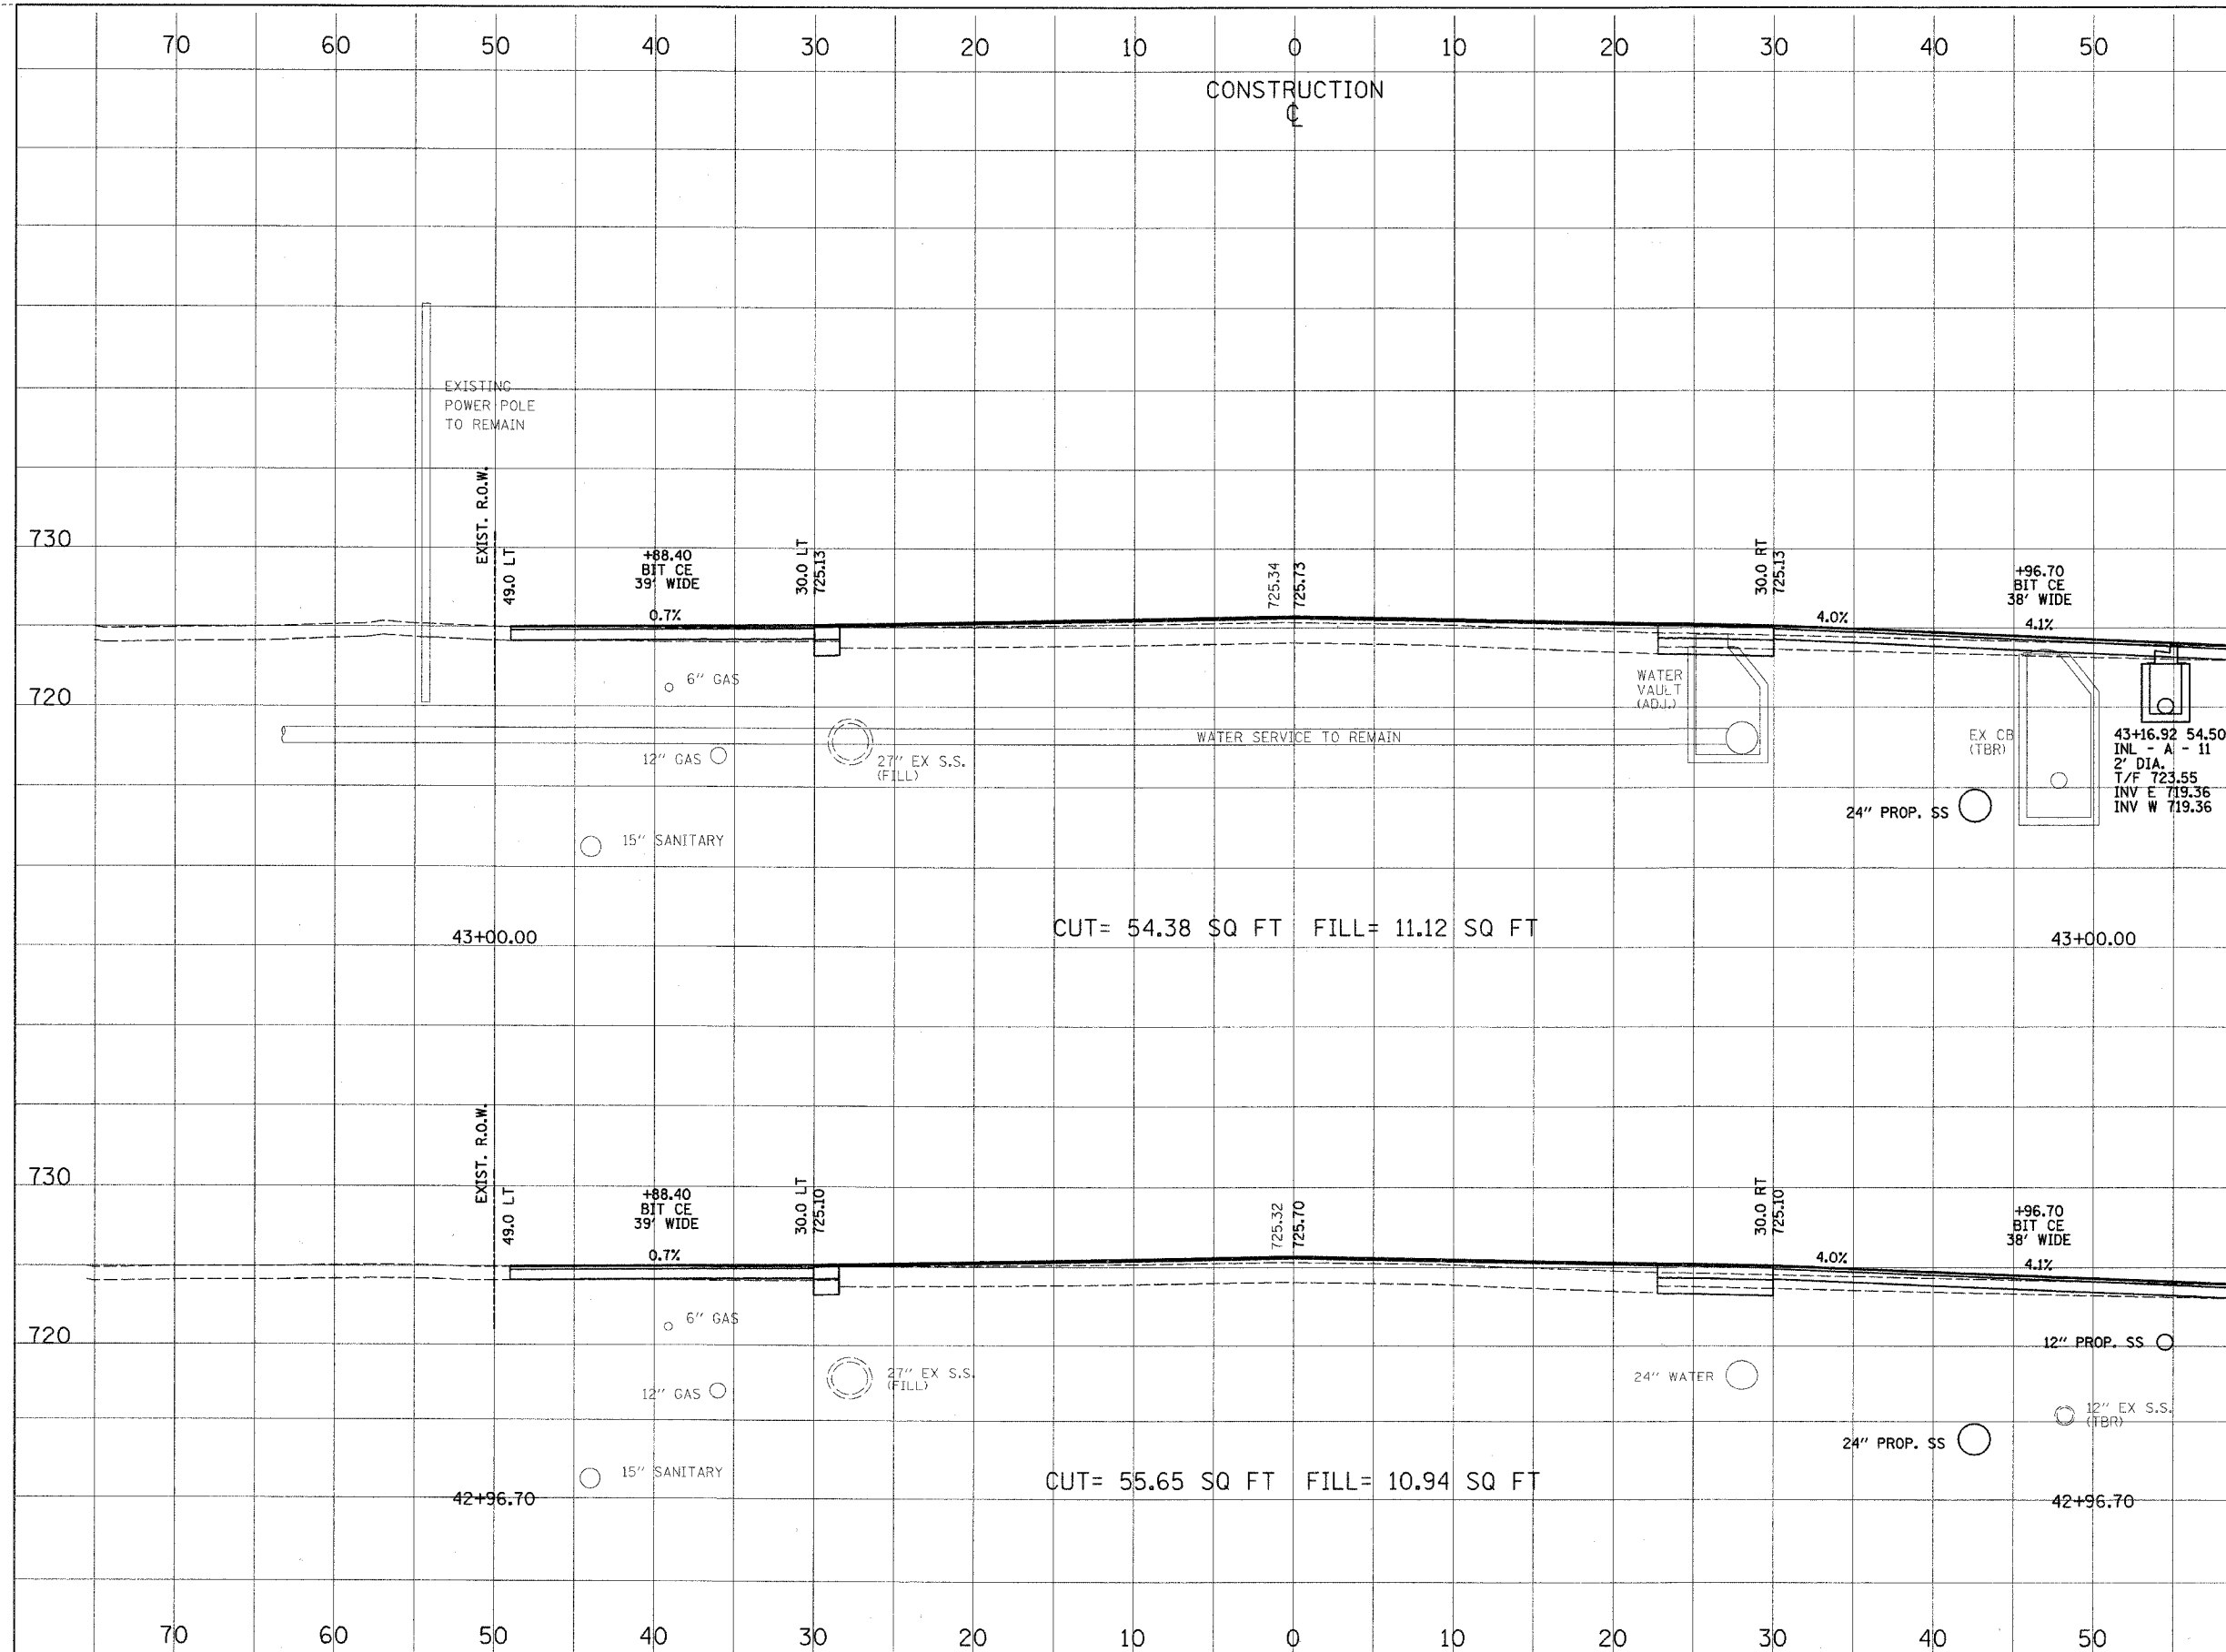

DATE	BY

CROSS SECTION
 NO. _____
 CHECKED _____
 ALIGNED _____
 NOTE BOOK _____
 PLOTTED _____
 DATE FILED _____

DATE	BY

CROSS SECTION
 NO. _____
 CHECKED _____
 ALIGNED _____
 NOTE BOOK _____
 PLOTTED _____
 DATE FILED _____