


FILE NO.	SECTION	COUNTY	TOTAL SHEETS	SHEET NO.
1215	99-00169-05-WR	LAKE	153	131
CROSS SECTIONS				
CONTRACT NO. 83847		BLUES	SUNSET AVENUE	

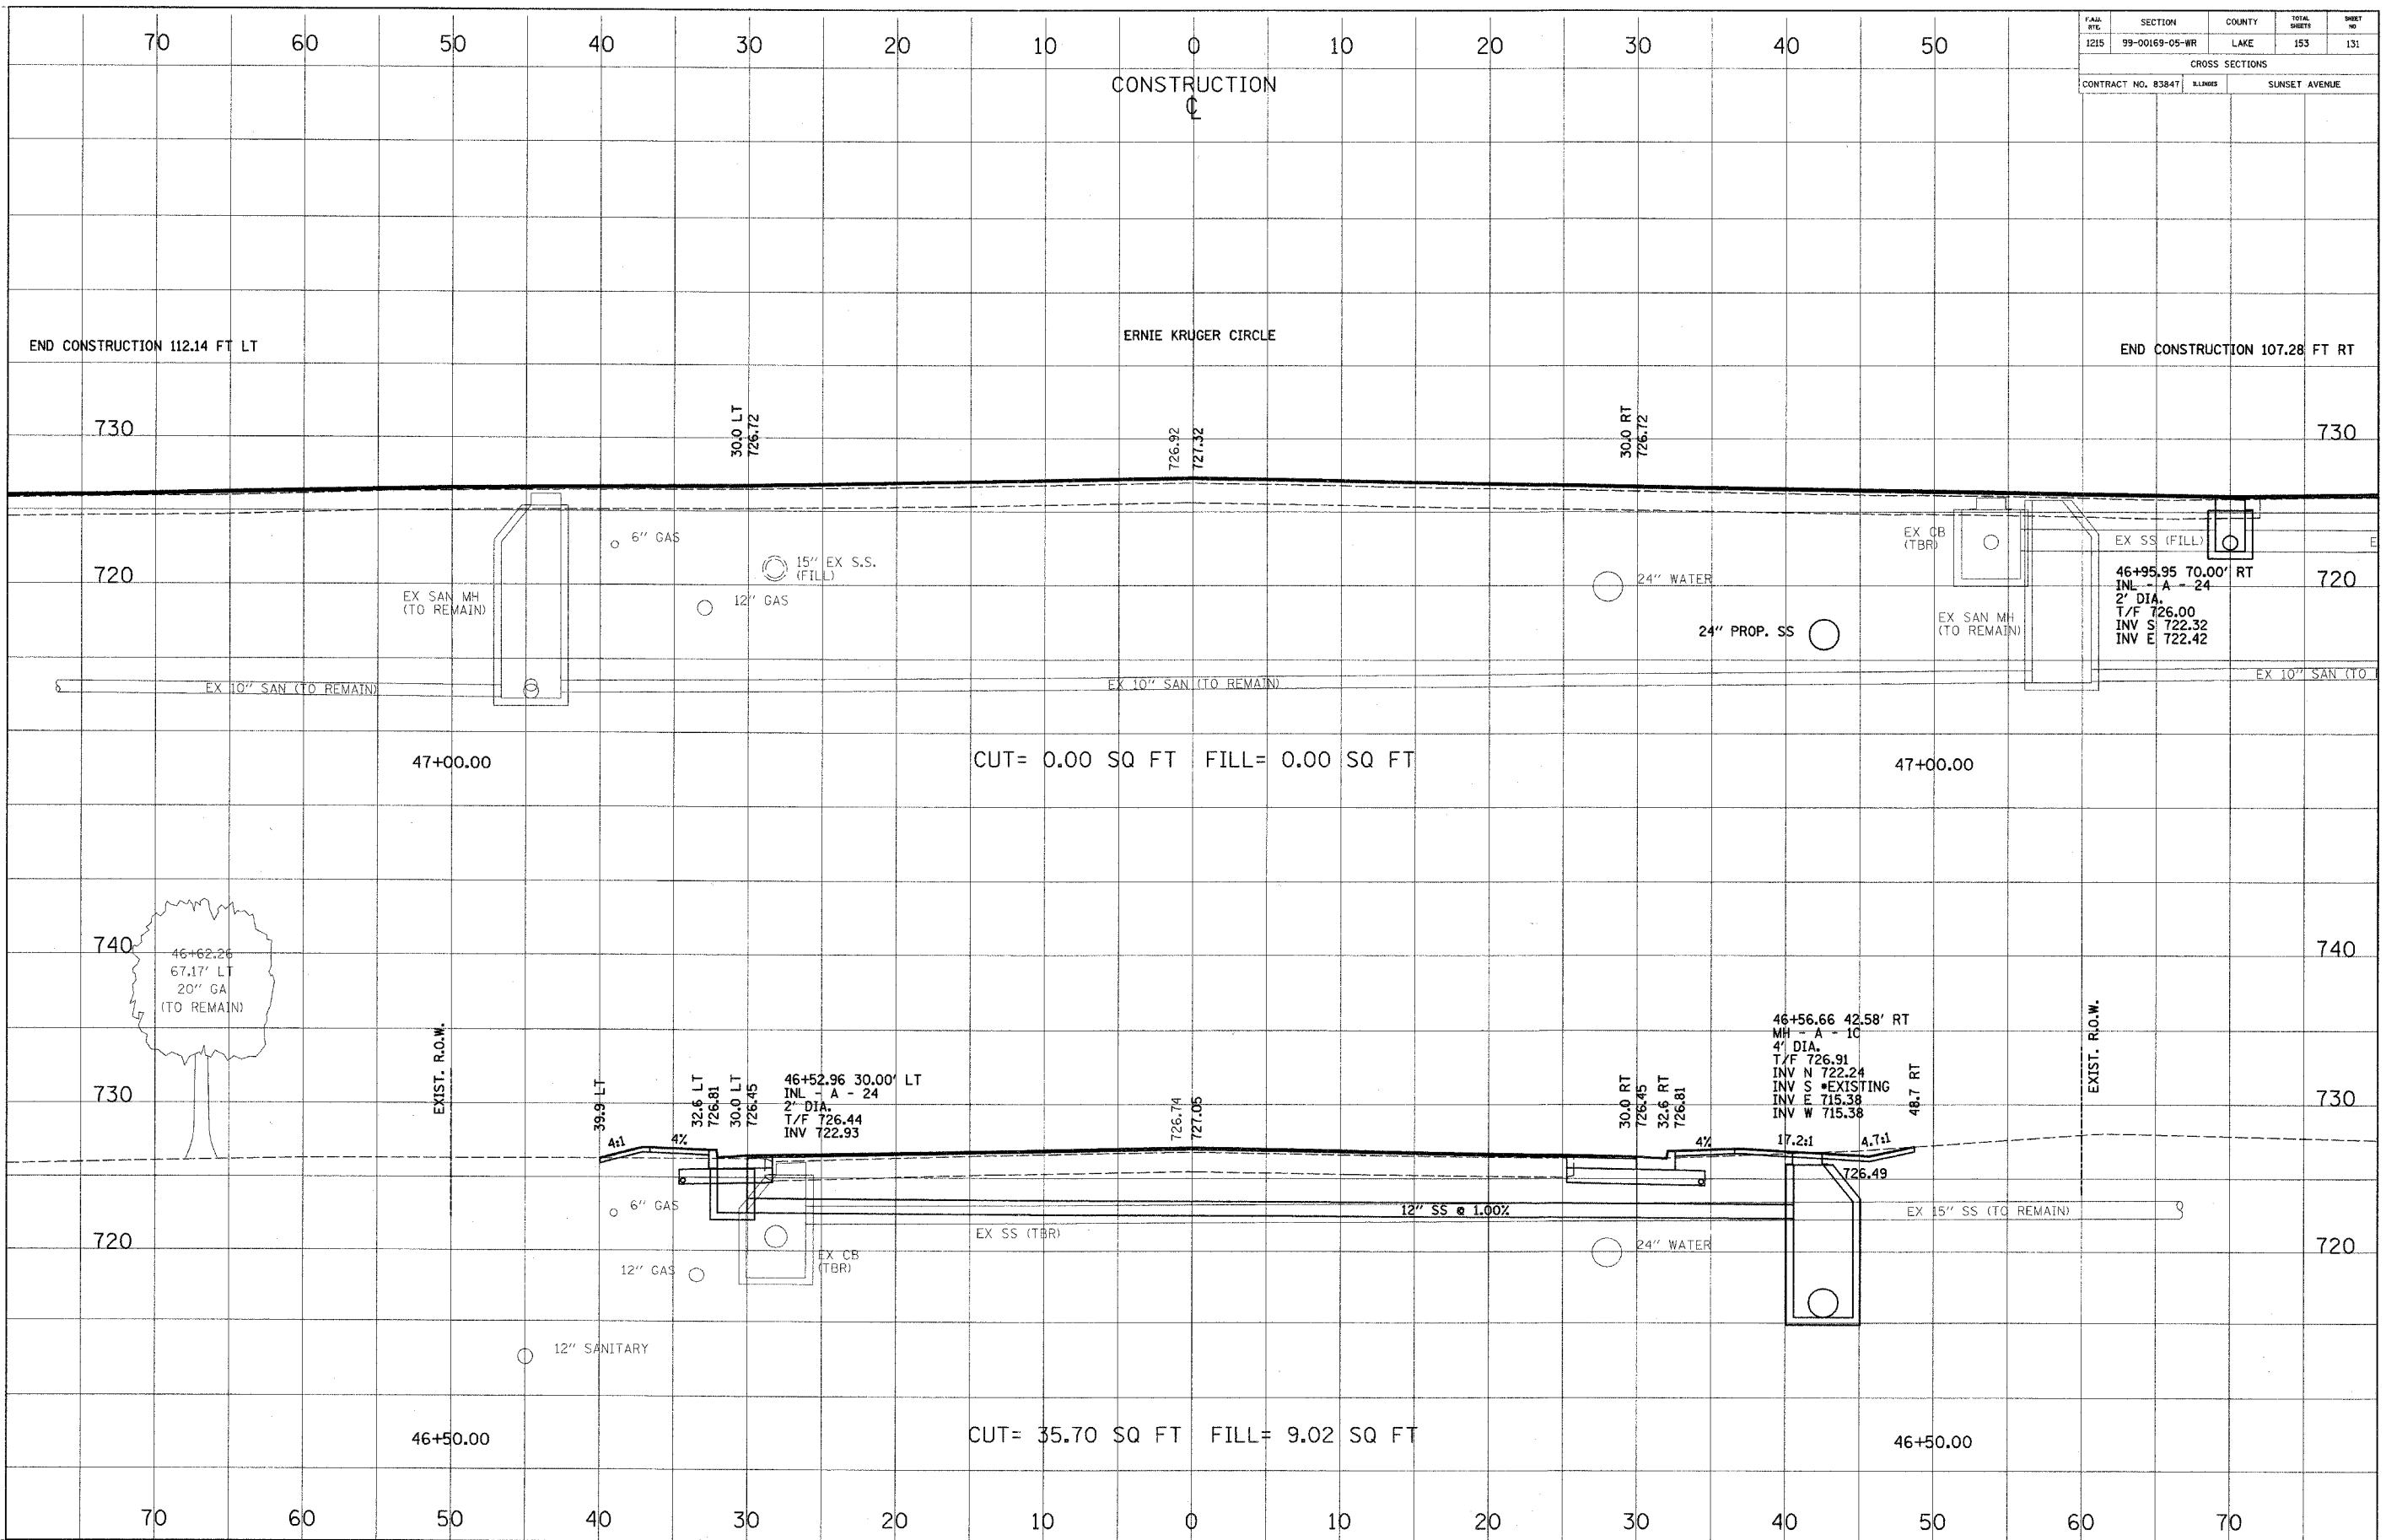

DATE	BY

CROSS SECTION
 SURVEYED: _____
 ALIGNED: _____
 CHECKED: _____
 NOTE BOOK NO. _____
 ROAD FILE NAME _____

DATE	BY

CROSS SECTION
 DRAWN: _____
 GRABS CHECKED: _____
 STRUCTURE: _____
 NOTATIONS: CHD _____
 NO. _____